




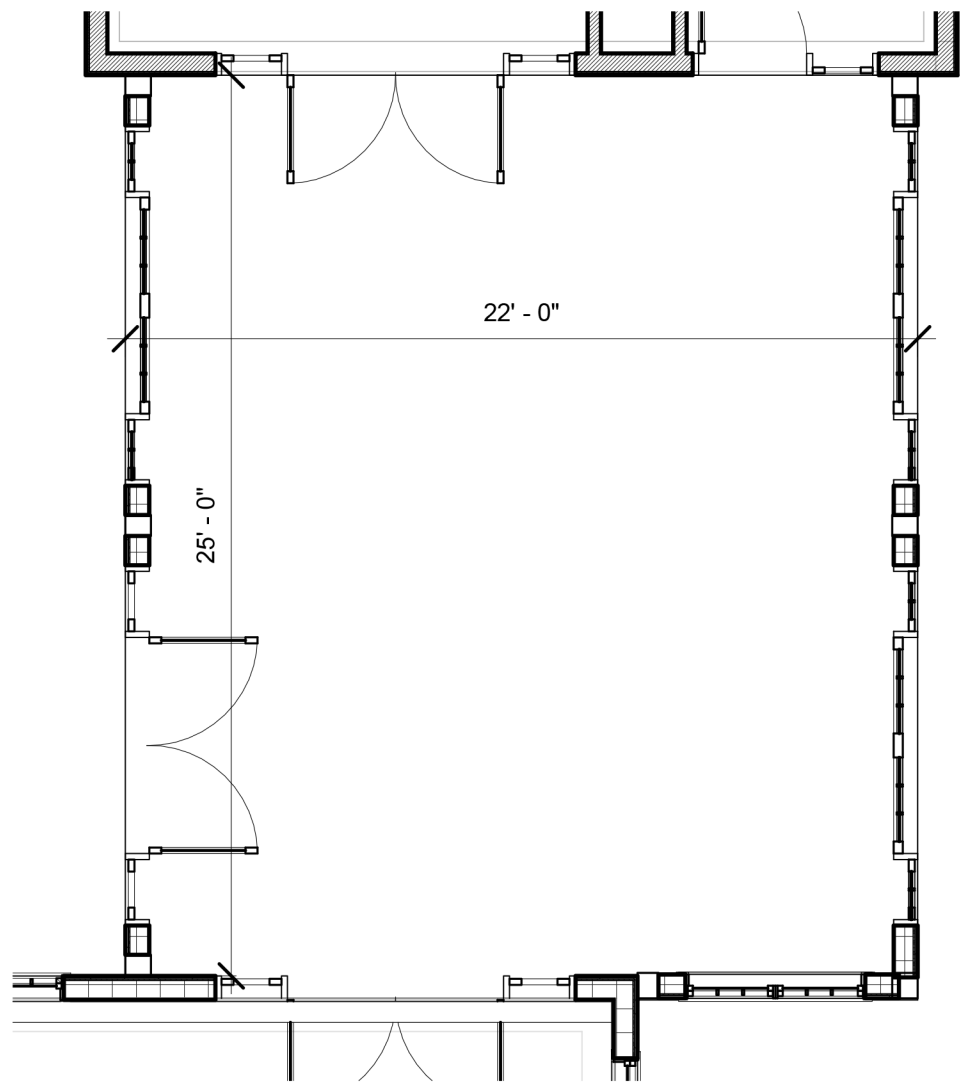

2 Breezeway
3/16" = 1'-0"

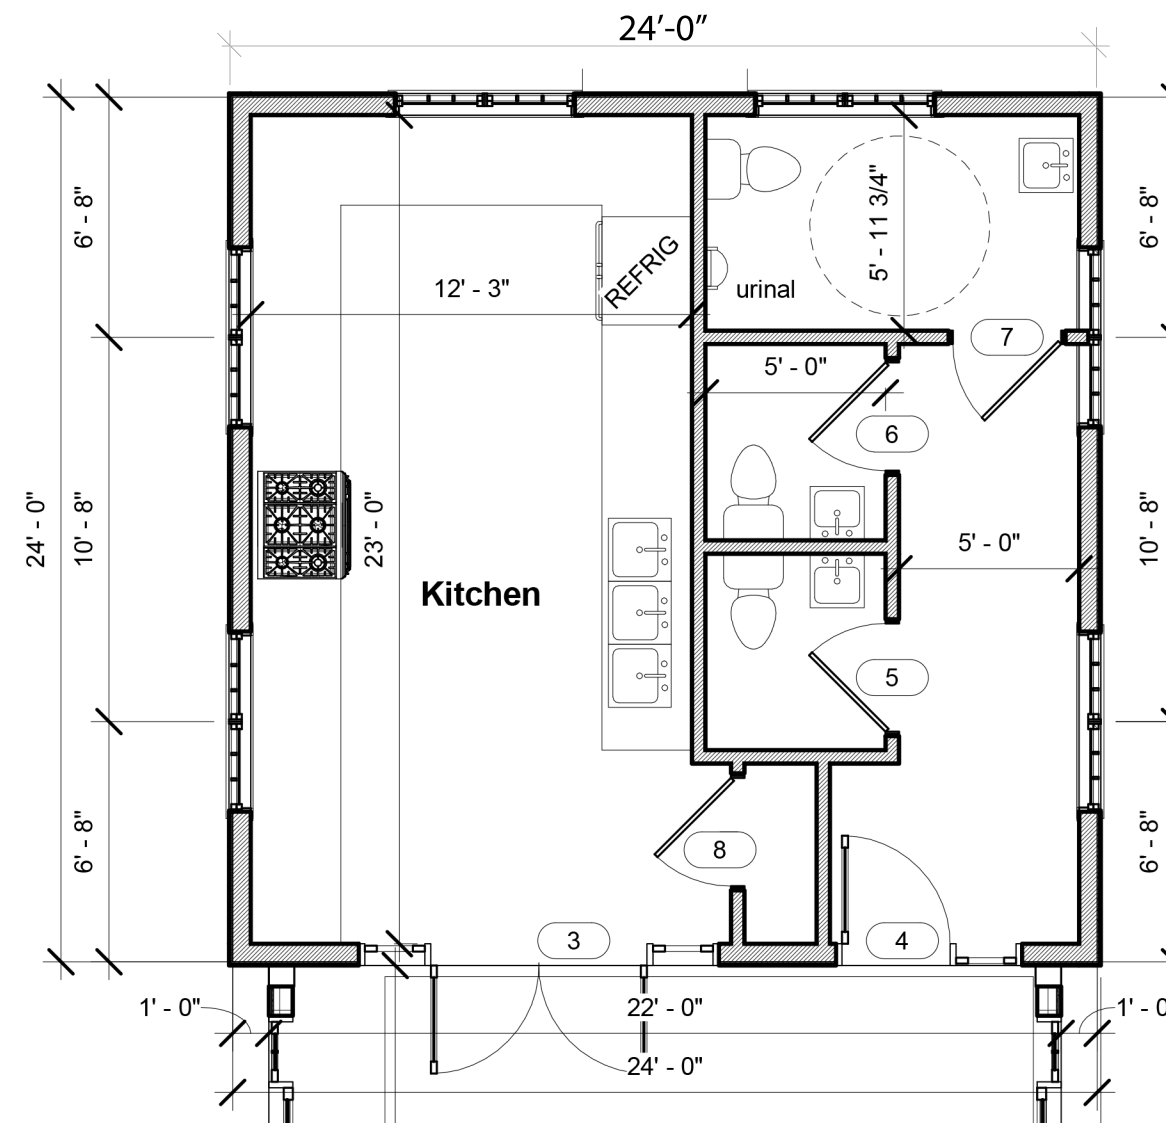

1 First Floor Plan
3/16" = 1'-0"

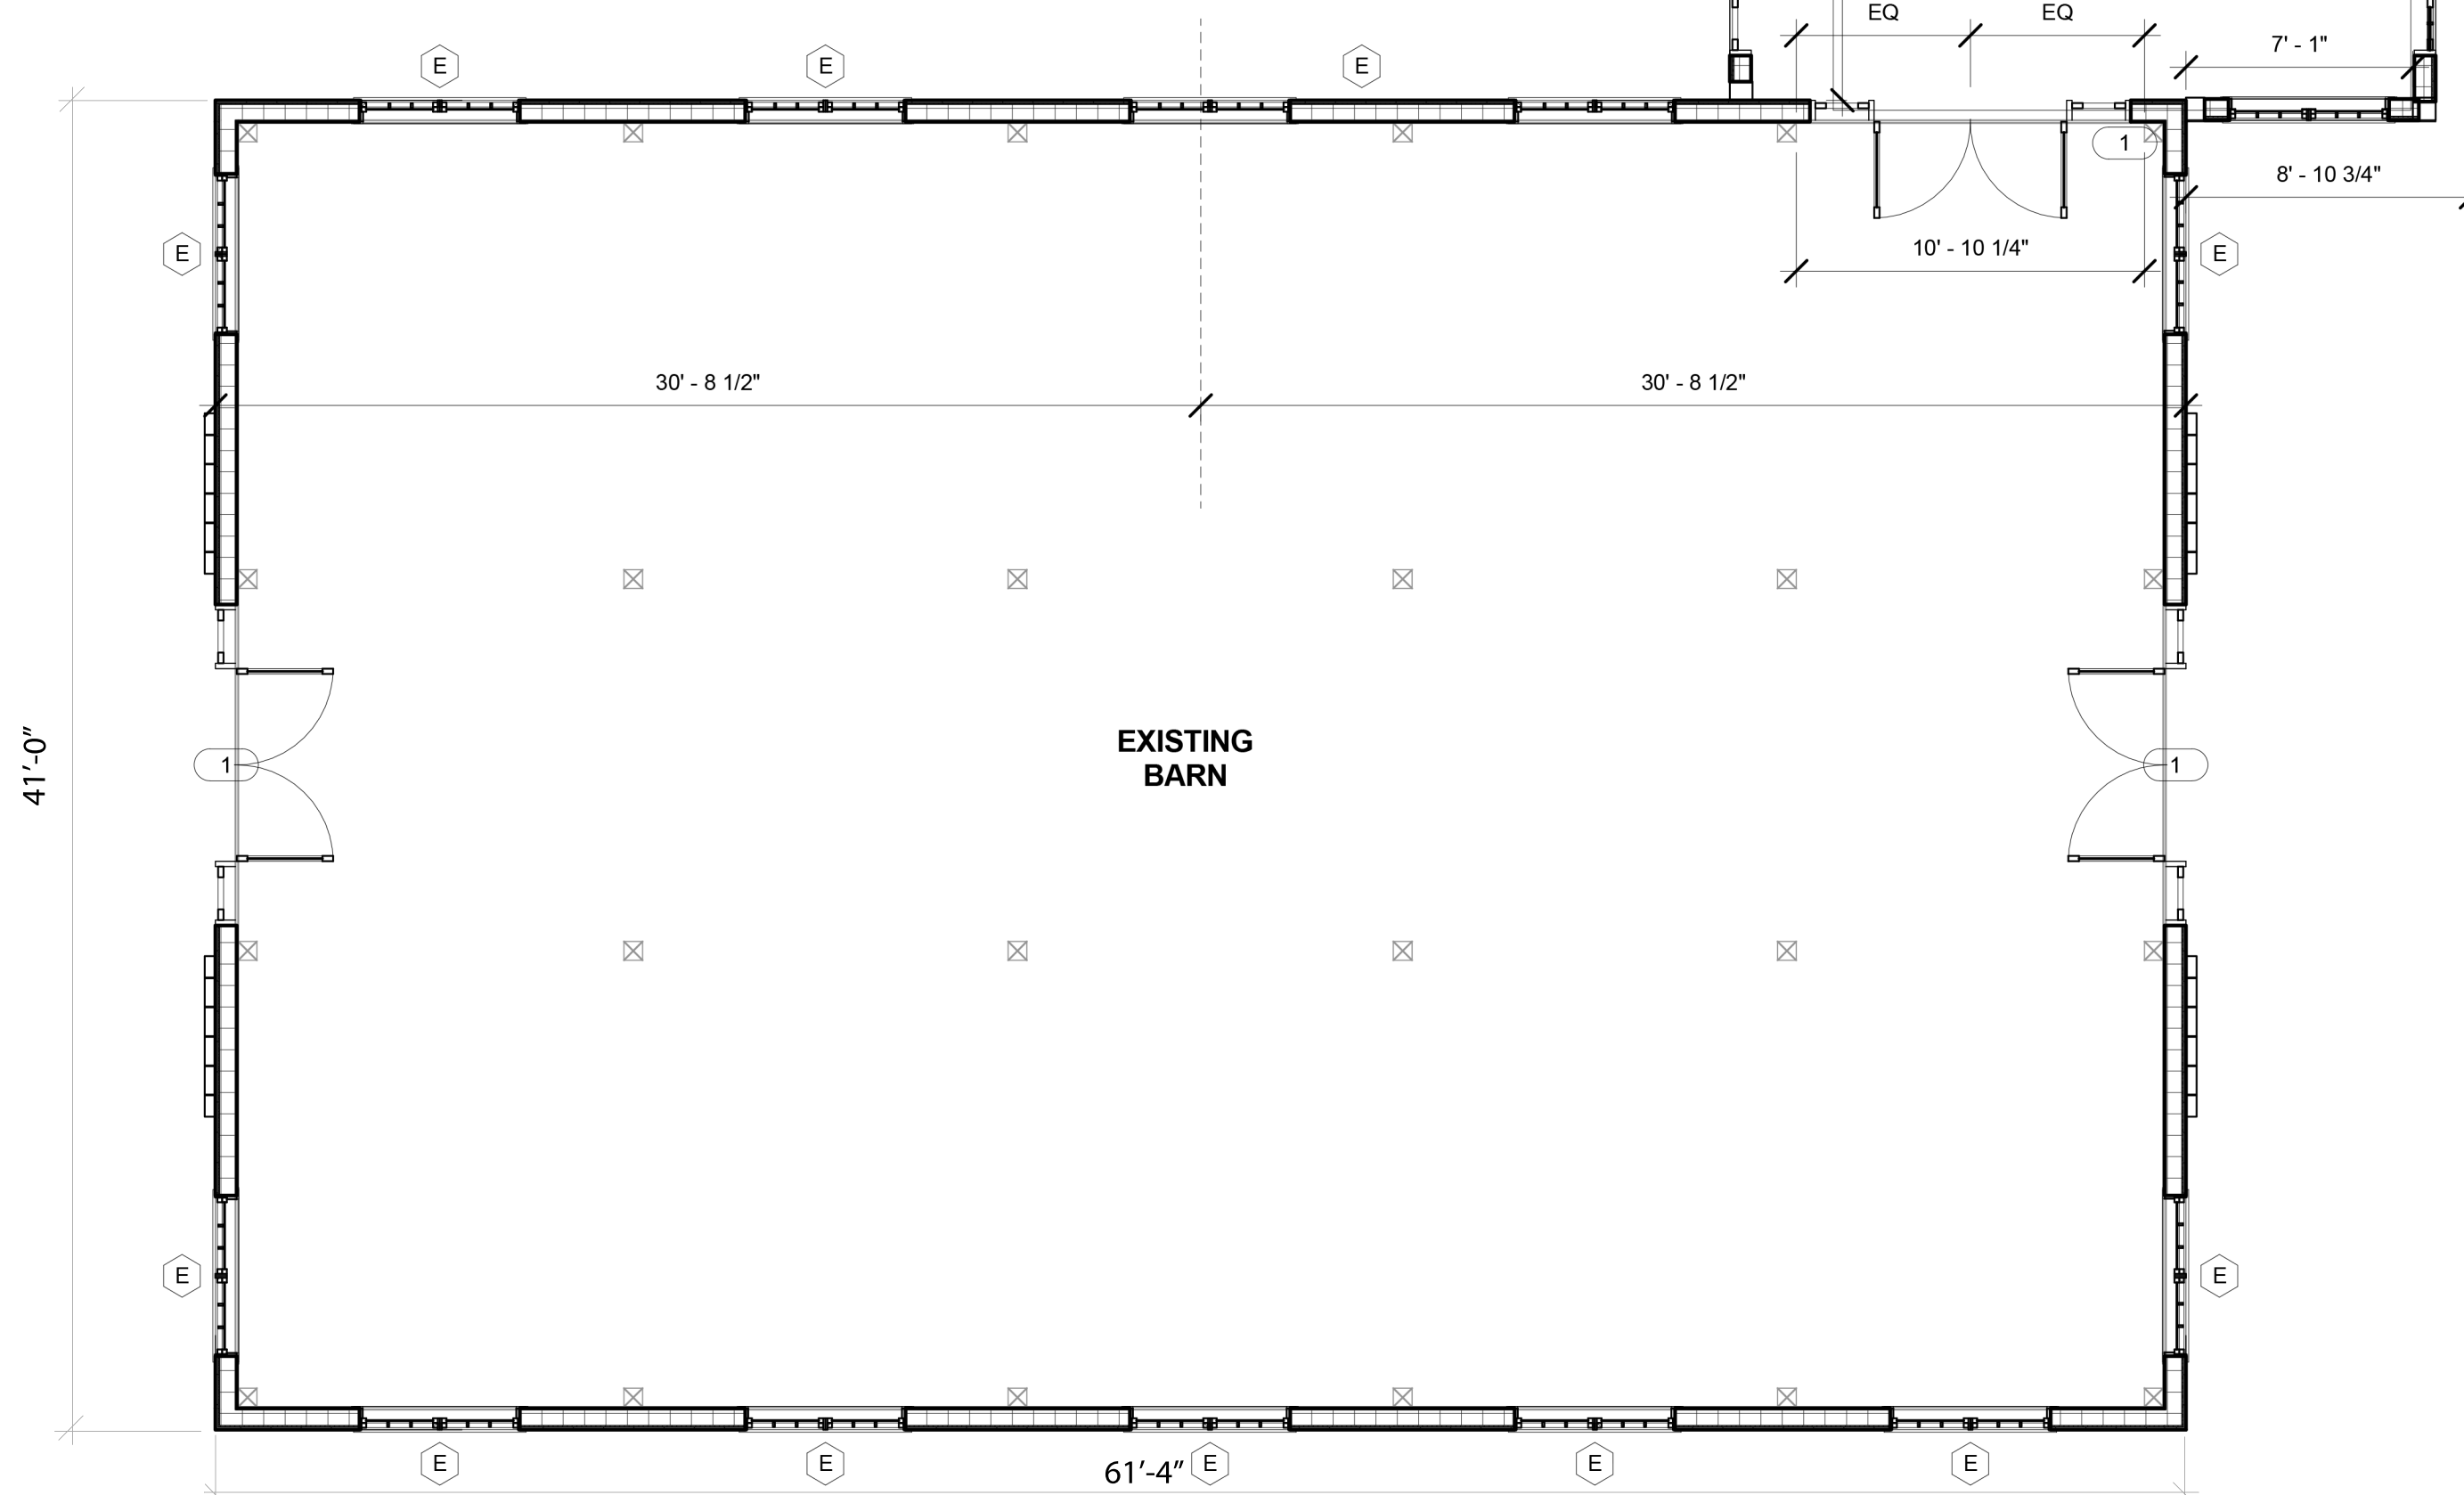

A&S BUILDING AND REMODELING

P.O. BOX 204
NORTH HATFIELD,
MASSACHUSETTS 01066
413-230-9160

ASBUILDREMODEL
@AOL.COM

OWNER:
VALLEY VIEW FARM

16 WALPOLE ROAD
HAYDENVILLE, MA

PROJECT:
BARN ADDITION


DRAWING:
FIRST FLOOR PLAN

ISSUE DATE:

REVISIONS:	
REVIEW	10/26/14
REVIEW	10/28/14
REVIEW	11/02/14
REVIEW	11/04/14
REVIEW	11/05/14
REVIEW	11/06/14
REVIEW	11/12/14
REVIEW	11/13/14
REVIEW	11/14/14
REVIEW	11/17/14
REVIEW	11/18/14
REVIEW	12/03/14
REVIEW	12/11/14
REVIEW	01/08/15
REVIEW	01/09/15
REVIEW	01/12/15

SCALE:
3/16" = 1'-0"

SHEET NUMBER
A1

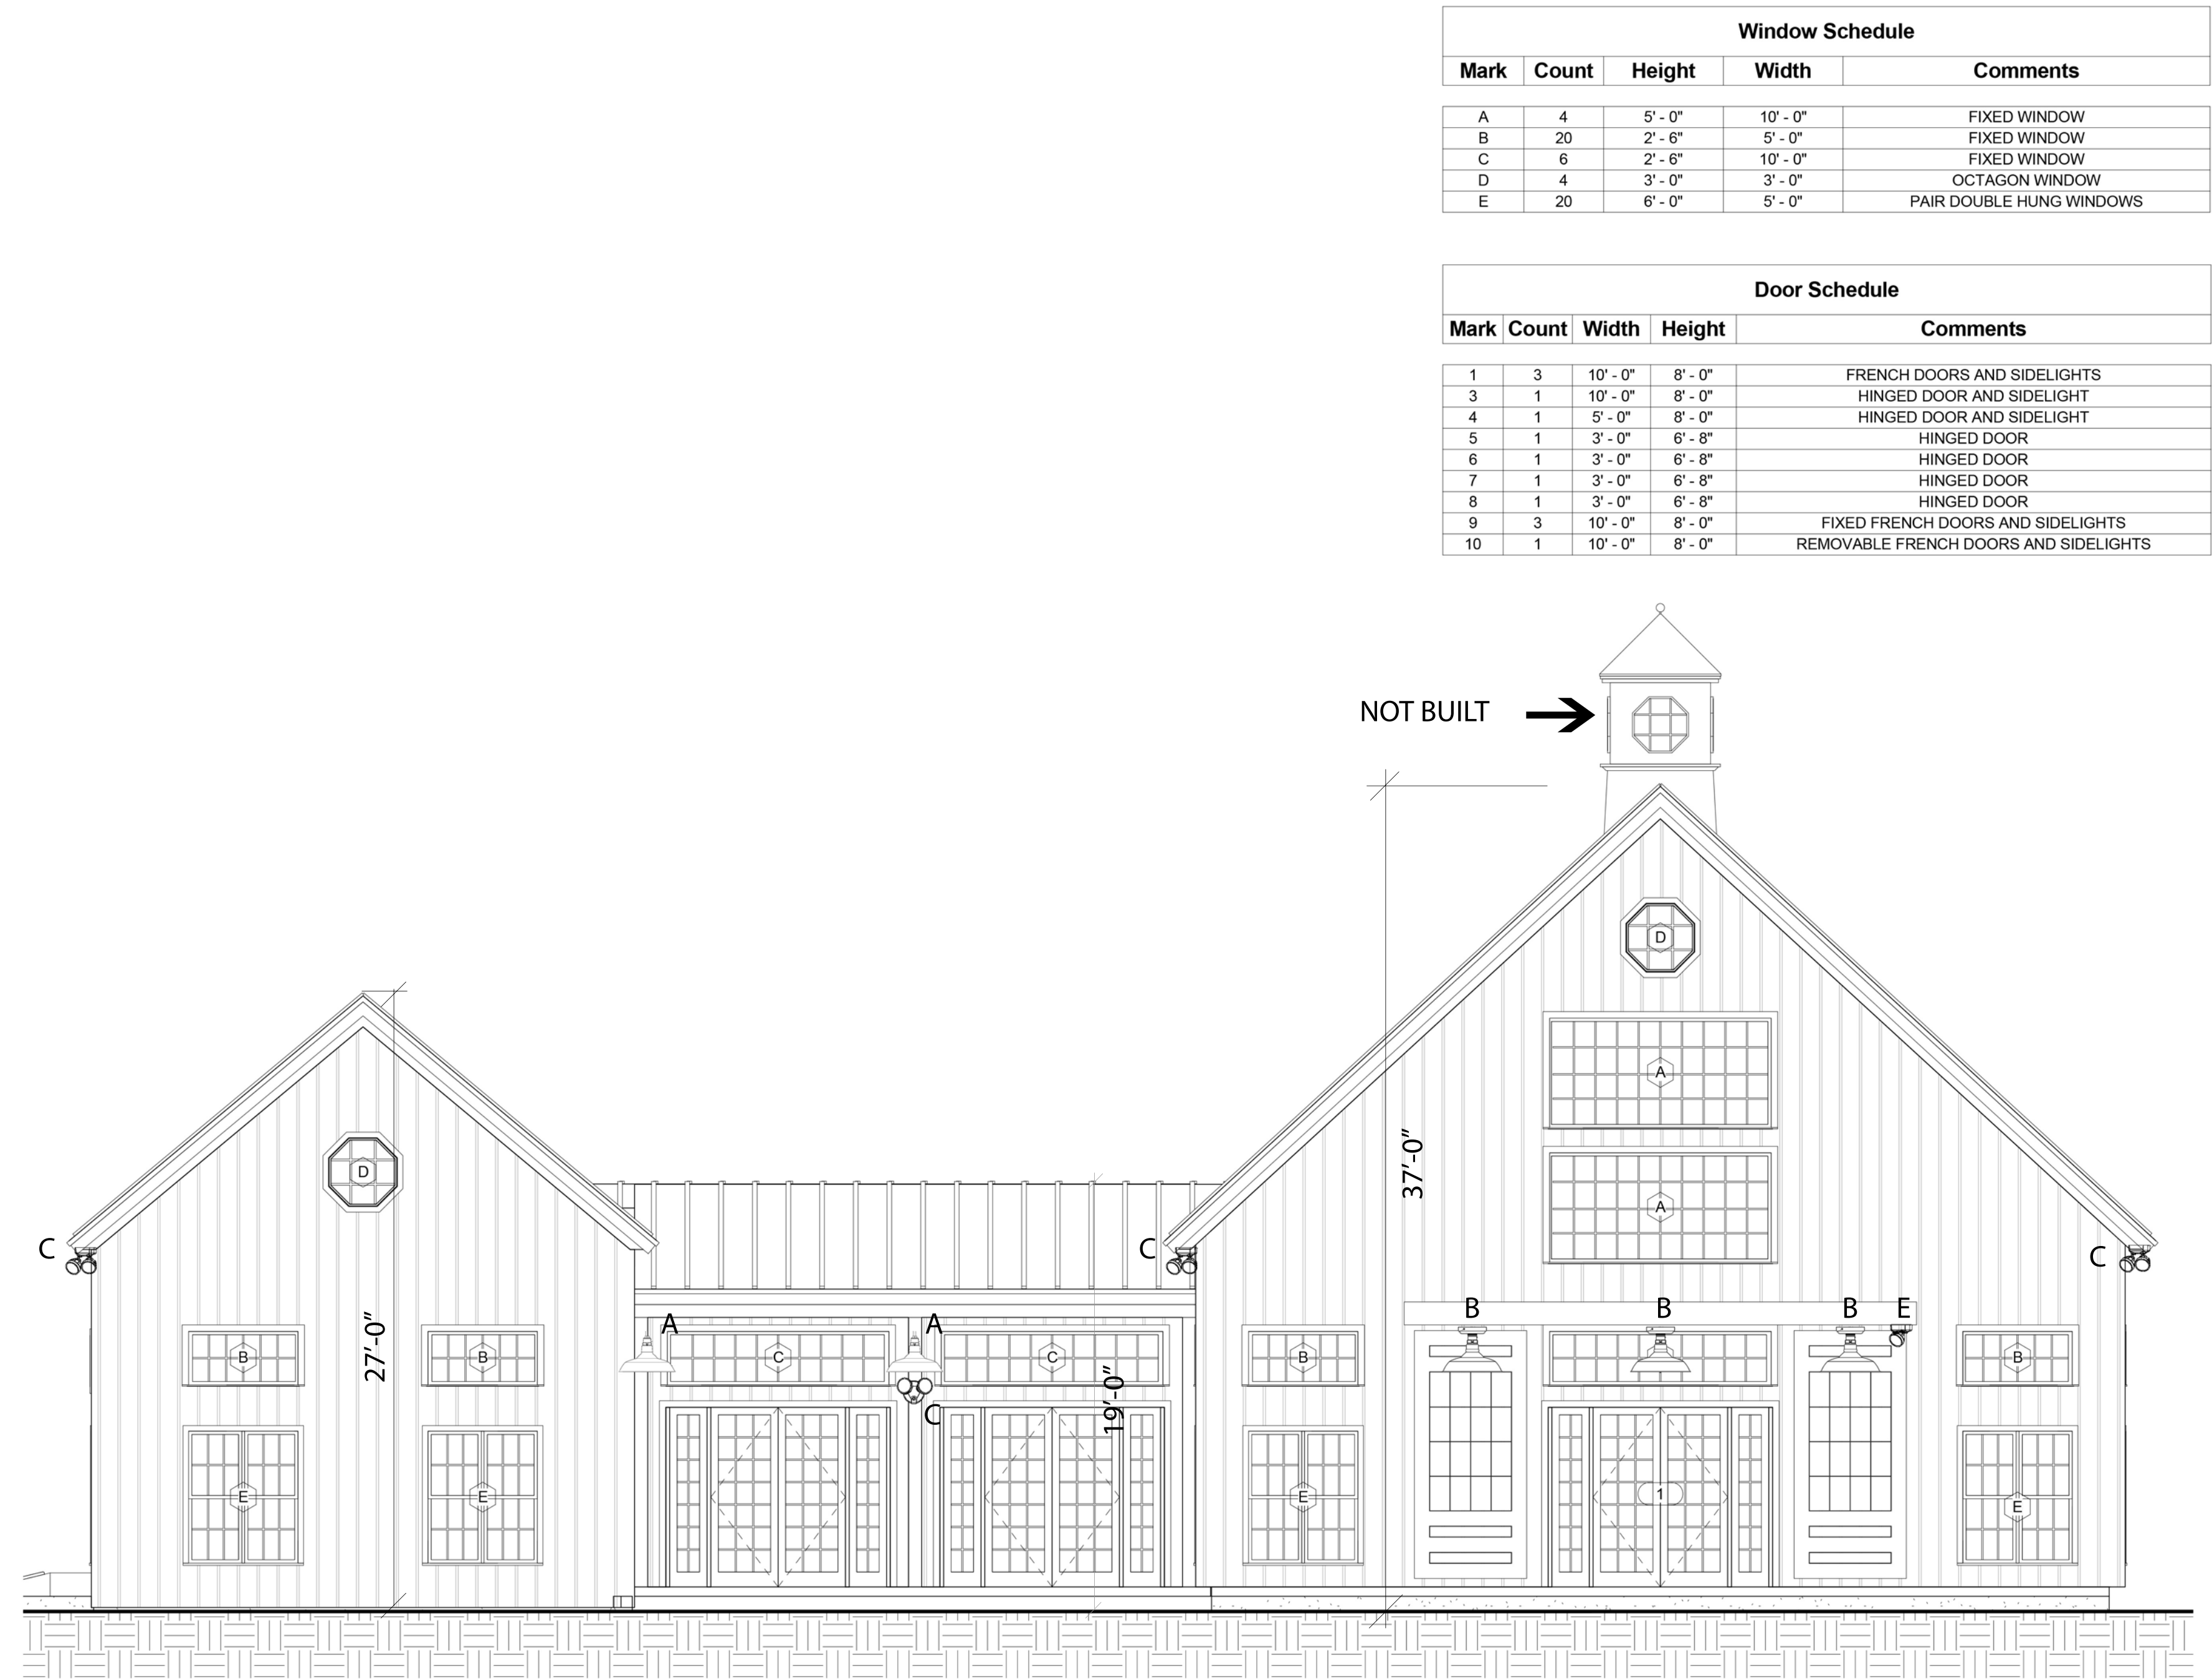

2 REAR ELEVATION
3/16" = 1'-0"

**A&S BUILDING
AND REMODELING**

P.O. BOX 204
NORTH HATFIELD,
MASSACHUSETTS 01066
413-230-9160

ASBUILDREMODEL
@AOL.COM

OWNER:

VALLEY VIEW FARM

16 WALPOLE ROAD
HAYDENVILLE, MA

PROJECT:

BARN ADDITION

DRAWING:

EXTERIOR
ELEVATIONS

ISSUE DATE:

REVISIONS:

REVIEW	10/26/14
REVIEW	10/28/14
REVIEW	11/02/14
REVIEW	11/04/14
REVIEW	11/05/14
REVIEW	11/06/14
REVIEW	11/12/14
REVIEW	11/13/14
REVIEW	11/14/14
REVIEW	11/17/14
REVIEW	11/18/14
REVIEW	12/03/14
REVIEW	12/11/14
REVIEW	01/08/15
REVIEW	01/09/15
REVIEW	01/12/15

SCALE:

3/16" = 1'-0"

SHEET NUMBER

A2

**A&S BUILDING
AND REMODELING**

P.O. BOX 204
NORTH HATFIELD,
MASSACHUSETTS 01066
413-230-9160

ASBUILDREMODEL
@AOL.COM

OWNER:

VALLEY VIEW FARM

16 WALPOLE ROAD
HAYDENVILLE, MA

PROJECT:

BARN ADDITION

DRAWING:

**EXTERIOR
ELEVATIONS**

ISSUE DATE:

REVISIONS:


REVIEW	10/26/14
REVIEW	10/28/14
REVIEW	11/02/14
REVIEW	11/04/14
REVIEW	11/05/14
REVIEW	11/06/14
REVIEW	11/12/14
REVIEW	11/13/14
REVIEW	11/14/14
REVIEW	11/17/14
REVIEW	11/18/14
REVIEW	12/03/14
REVIEW	12/11/14
REVIEW	01/08/15
REVIEW	01/09/15
REVIEW	01/12/15

SCALE:

3/16" = 1'-0"

SHEET NUMBER

A3

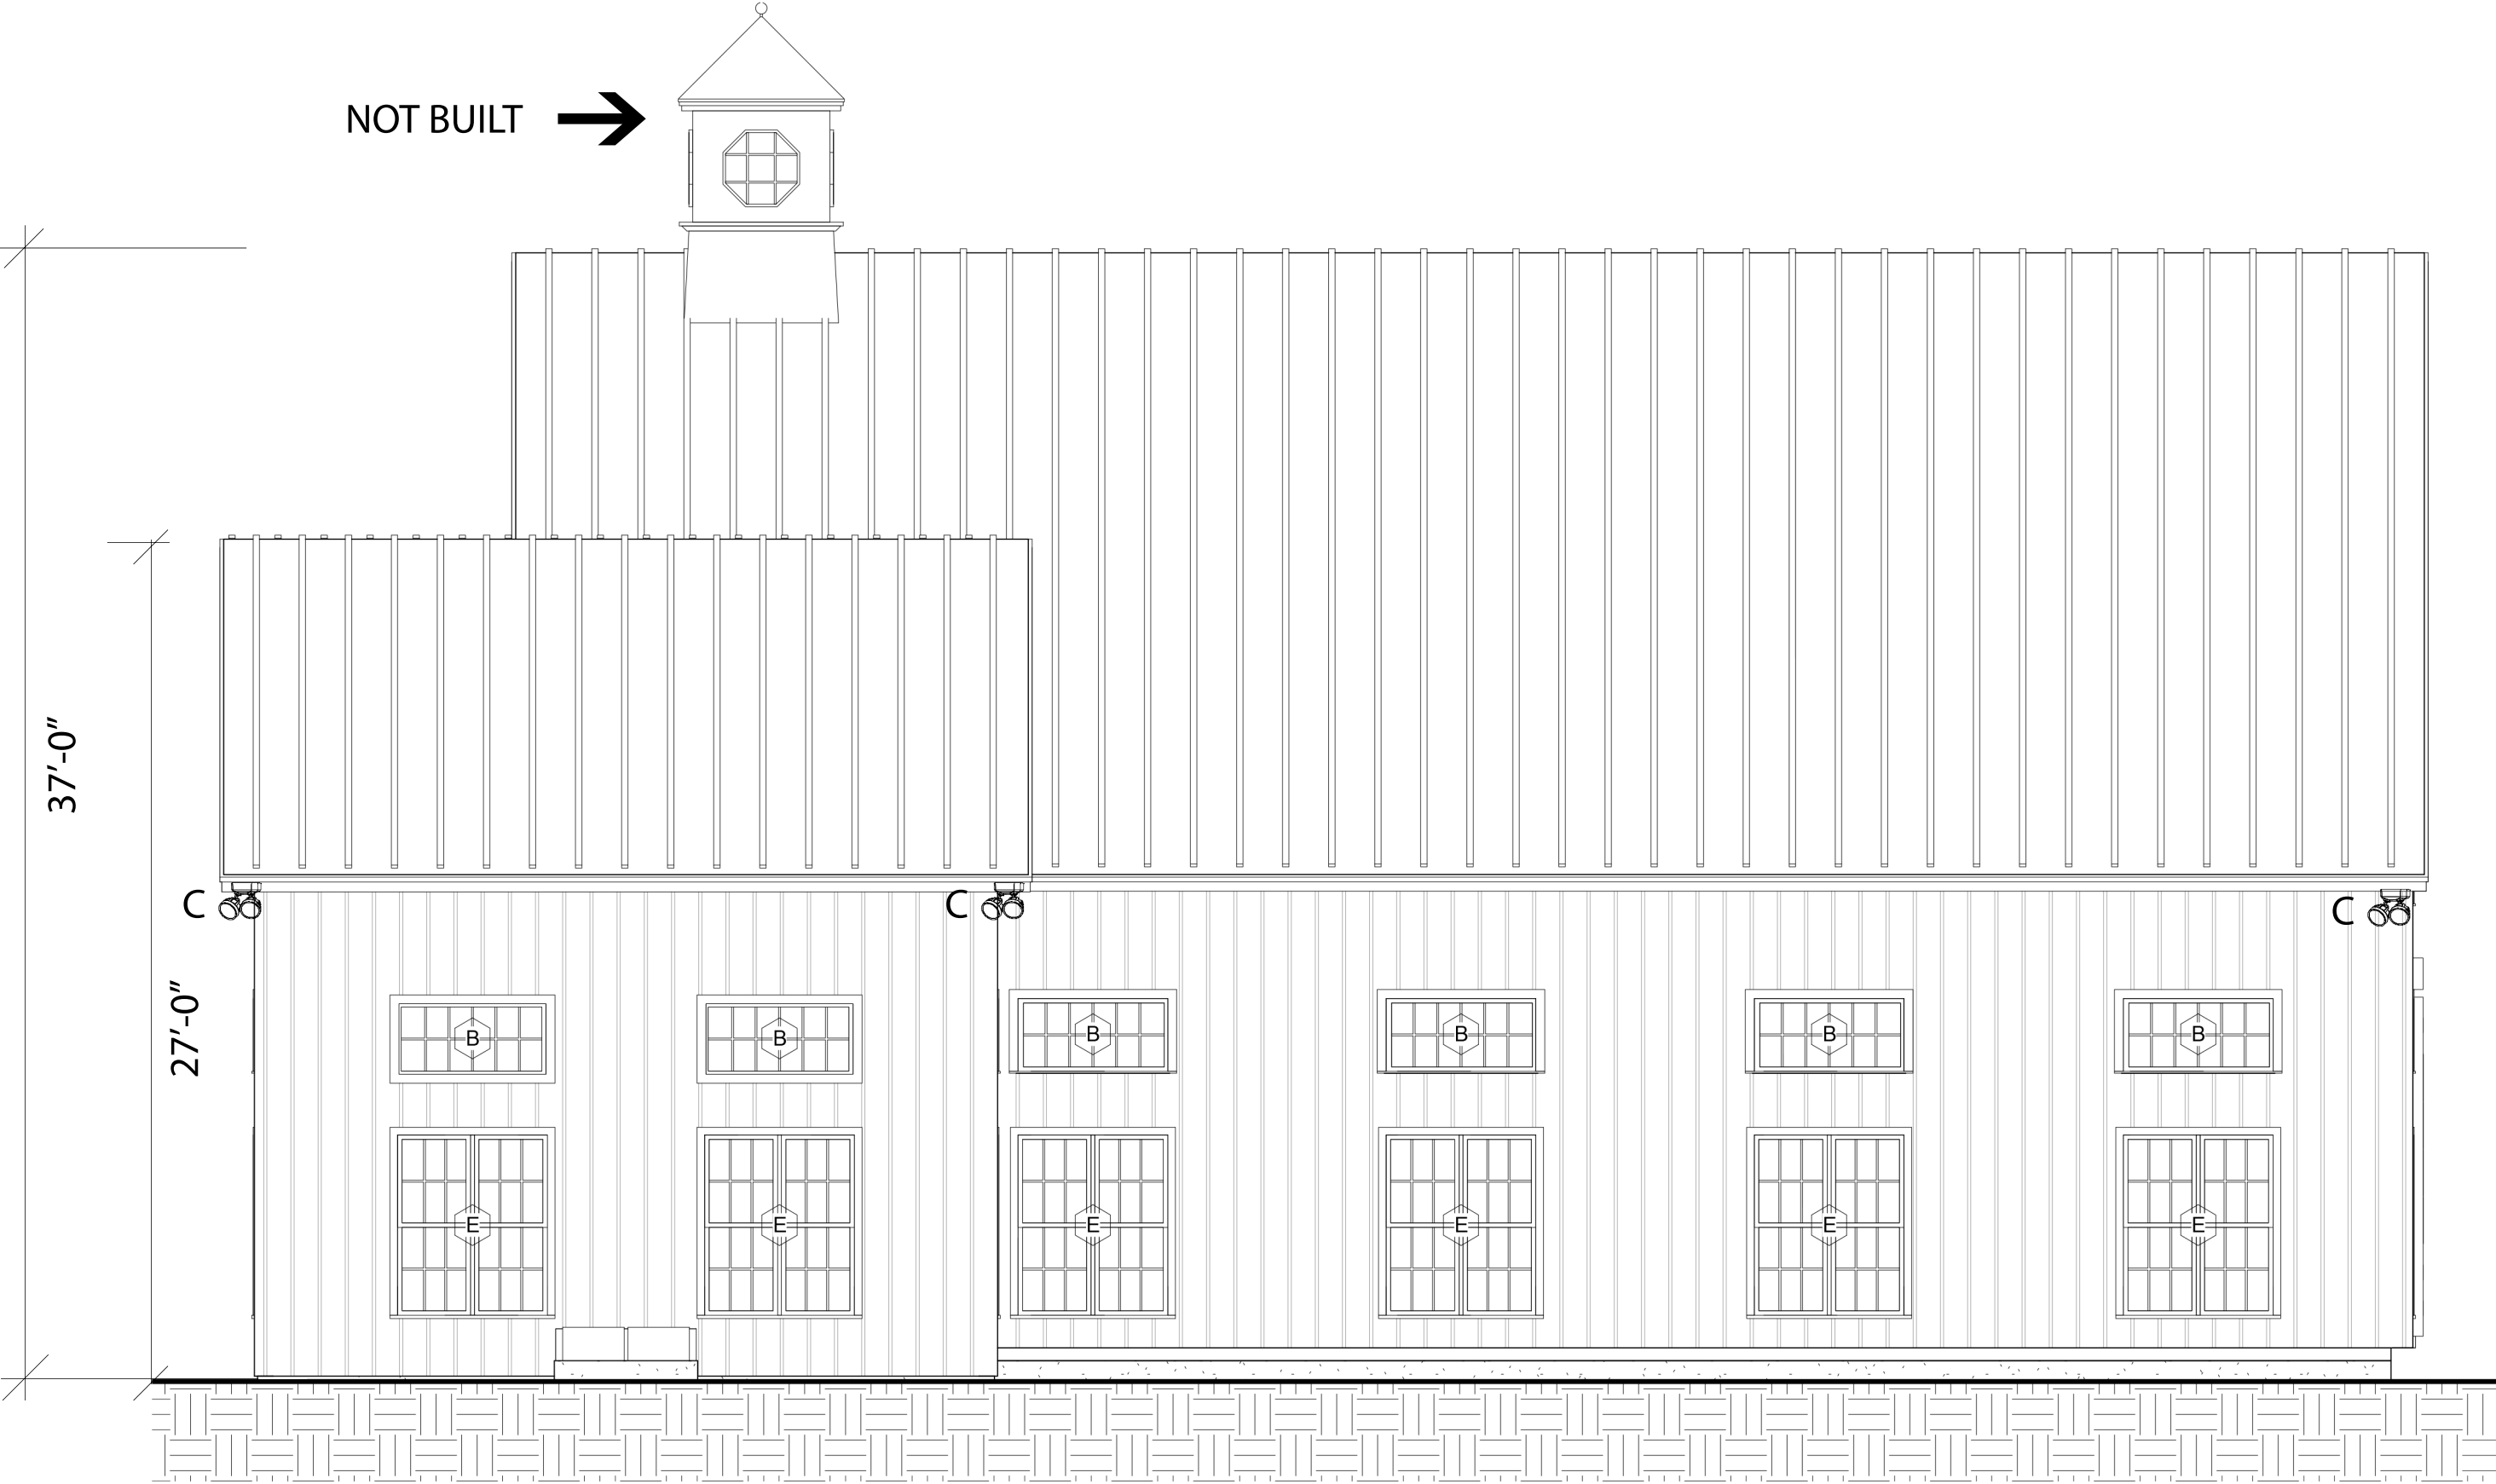

1 SIDE ELEVATION
3/16" = 1'-0"

**A&S BUILDING
AND REMODELING**

P.O. BOX 204
NORTH HATFIELD,
MASSACHUSETTS 01066
413-230-9160

ASBUILDREMODEL
@AOL.COM

OWNER:

VALLEY VIEW FARM

16 WALPOLE ROAD
HAYDENVILLE, MA

PROJECT:

BARN ADDITION

DRAWING:

**EXTERIOR
ELEVATIONS**

ISSUE DATE:

REVISIONS:


REVIEW	10/26/14
REVIEW	10/28/14
REVIEW	11/02/14
REVIEW	11/04/14
REVIEW	11/05/14
REVIEW	11/06/14
REVIEW	11/12/14
REVIEW	11/13/14
REVIEW	11/14/14
REVIEW	11/17/14
REVIEW	11/18/14
REVIEW	12/03/14
REVIEW	12/11/14
REVIEW	01/08/15
REVIEW	01/09/15
REVIEW	01/12/15

SCALE:

3/16" = 1'-0"

SHEET NUMBER

A4

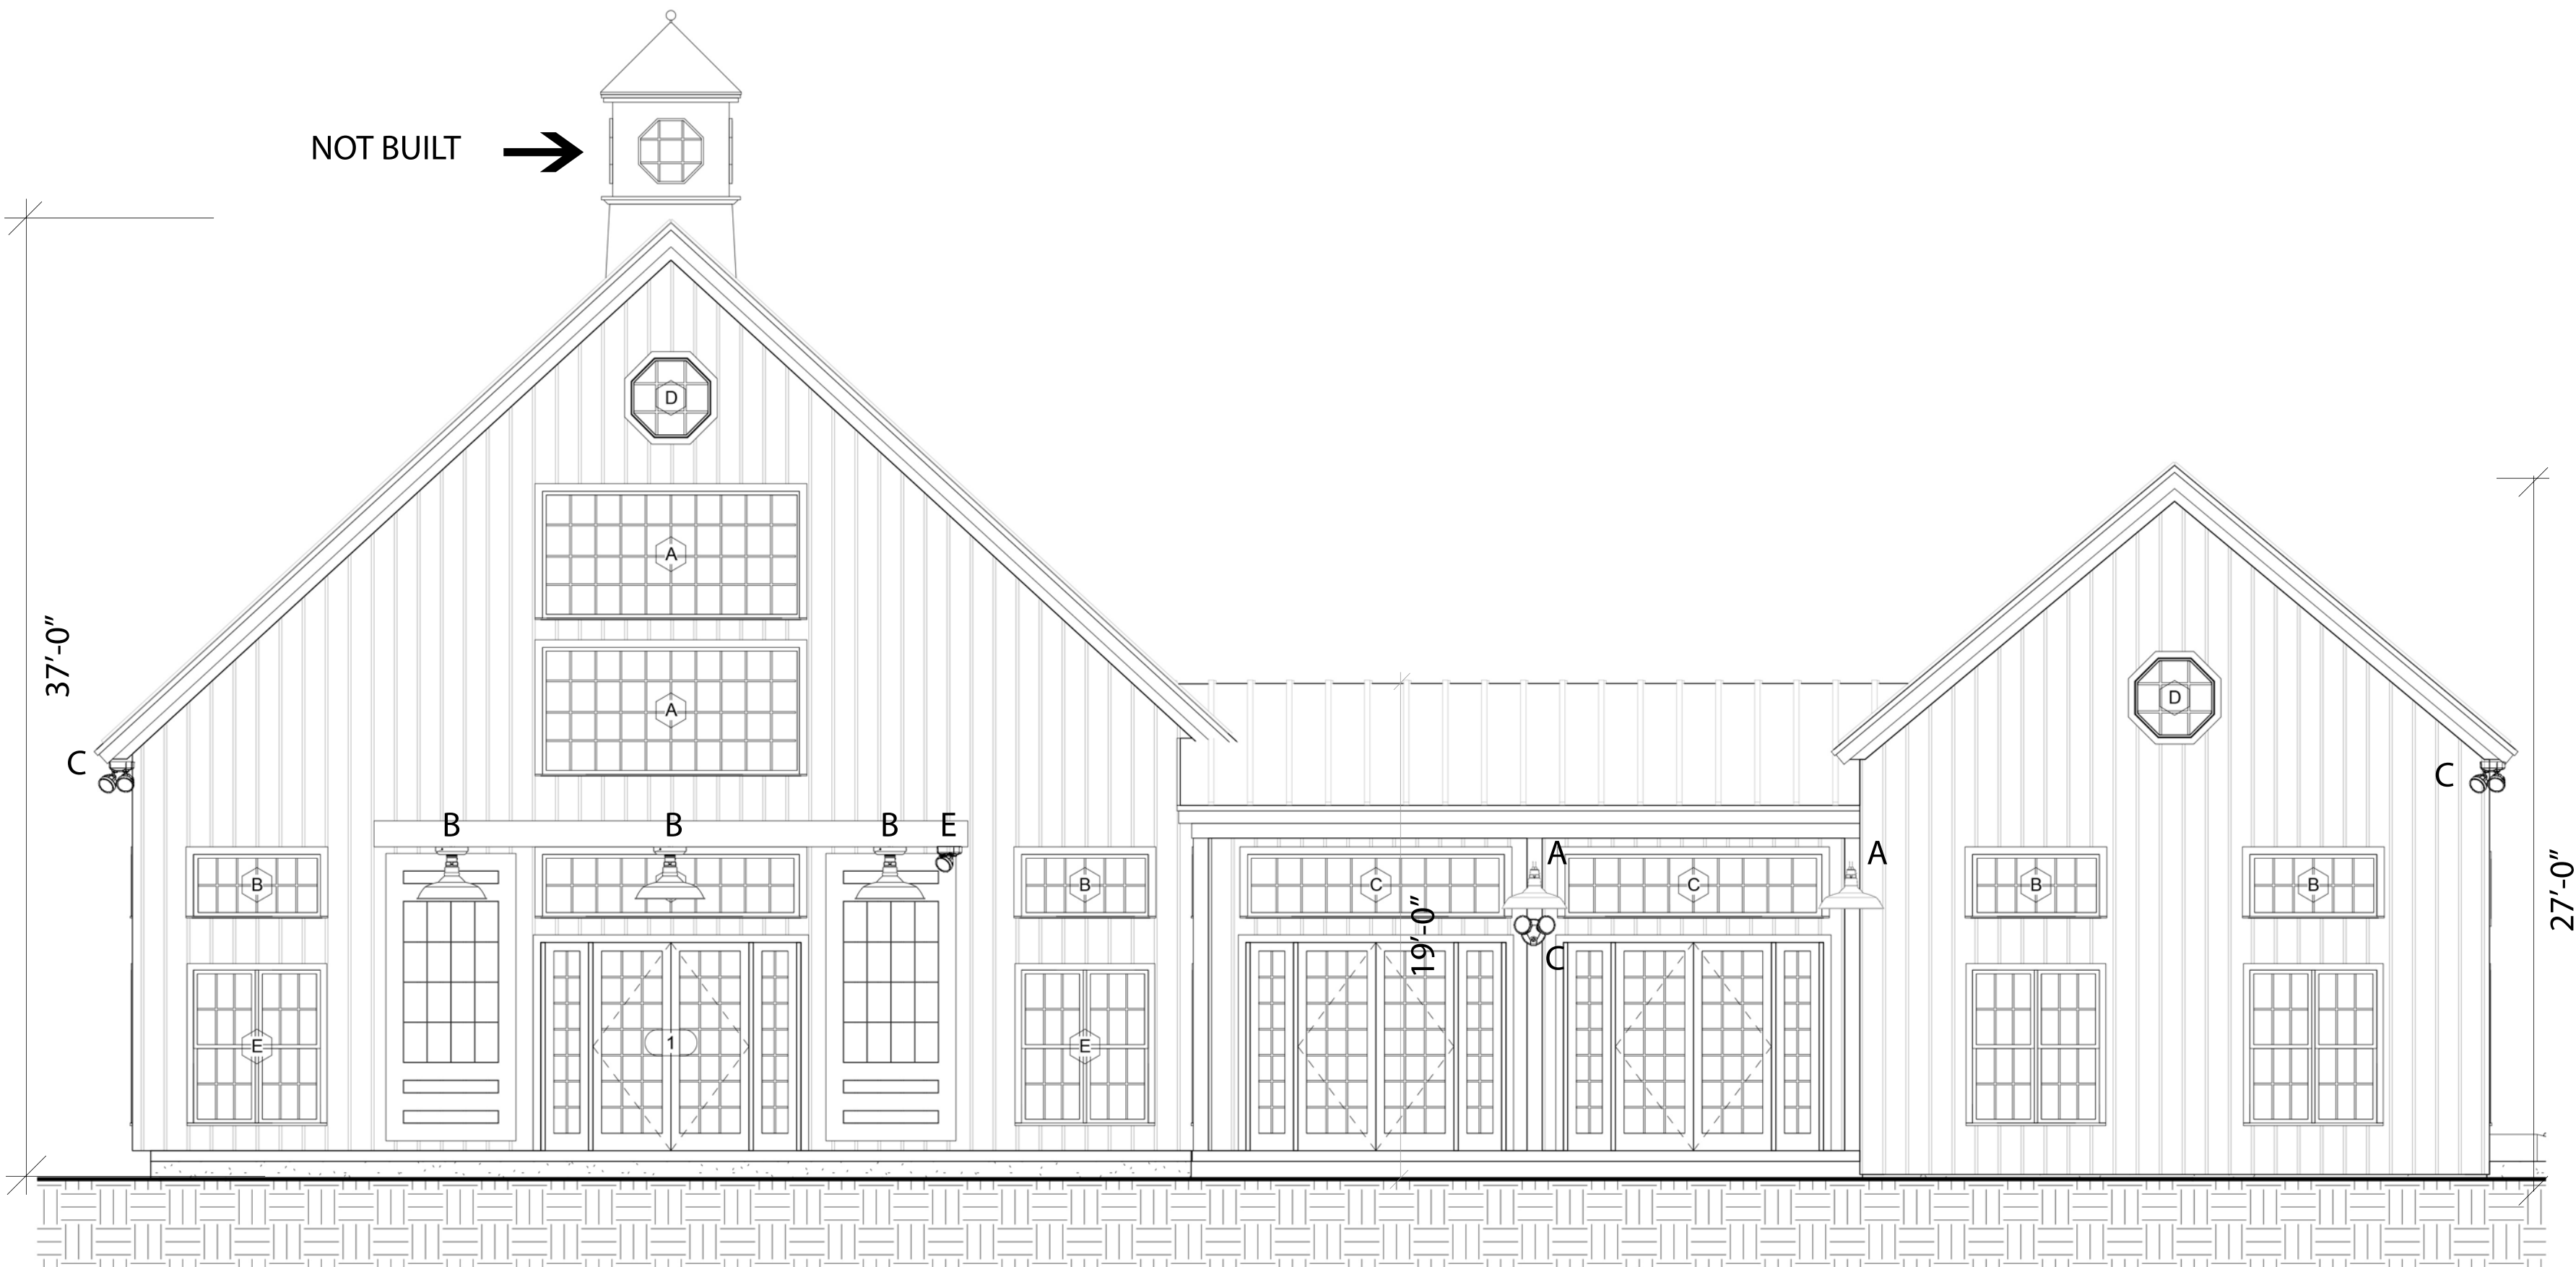

1

FRONT ELEVATION

3/16" = 1'-0"

**P.O. BOX 204
NORTH HATFIELD,
MASSACHUSETTS 01066
413-230-9160

ASBUILDREMODEL
@AOL.COM**

OWNER:

**16 WALPOLE ROAD
HAYDENVILLE, MA**

PROJECT:

DRAWING:

ISSUE DATE:


REVISIONS:

REVIEW	10/26/14
REVIEW	10/28/14
REVIEW	11/02/14
REVIEW	11/04/14
REVIEW	11/05/14
REVIEW	11/06/14
REVIEW	11/12/14
REVIEW	11/13/14
REVIEW	11/14/14
REVIEW	11/17/14
REVIEW	11/18/14
REVIEW	12/03/14
REVIEW	12/11/14
REVIEW	01/08/15
REVIEW	01/09/15
REVIEW	01/12/15

SCALE:

3/16" = 1'-0"

SHEET NUMBER

 A5
$$3/16'' = 1'-0''$$