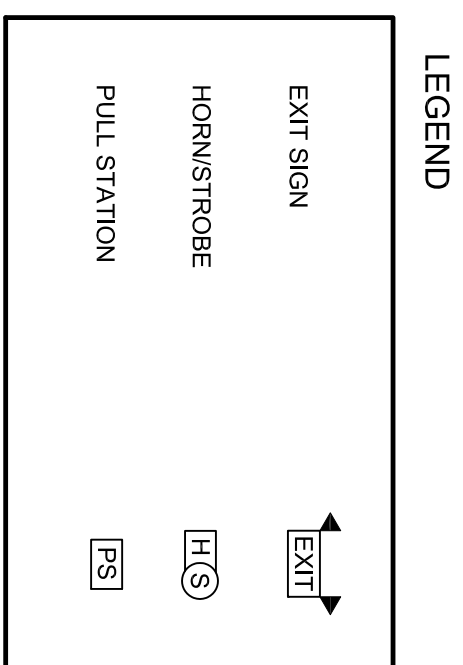


ACTION	DATE	BY	APP	DESCRIPTION

VALLEY VIEW FARM
16 WALPOLE ROAD, HAYDENVILLE, MA

FIRST FLOOR PLAN

SIEGFRIED PORTH ARCHITECT

116 Pleasant Street
Suite 3404
Easthampton, MA 01027
Phone: 1-413-529-9434
Fax: 1-413-529-9434

DRAWING NO.

A-1

SCALE: $3/16" = 1'-0"$

DRAWN BY: ETS

CADD DATE: 12/17/2015

CADD FILE: I:\