




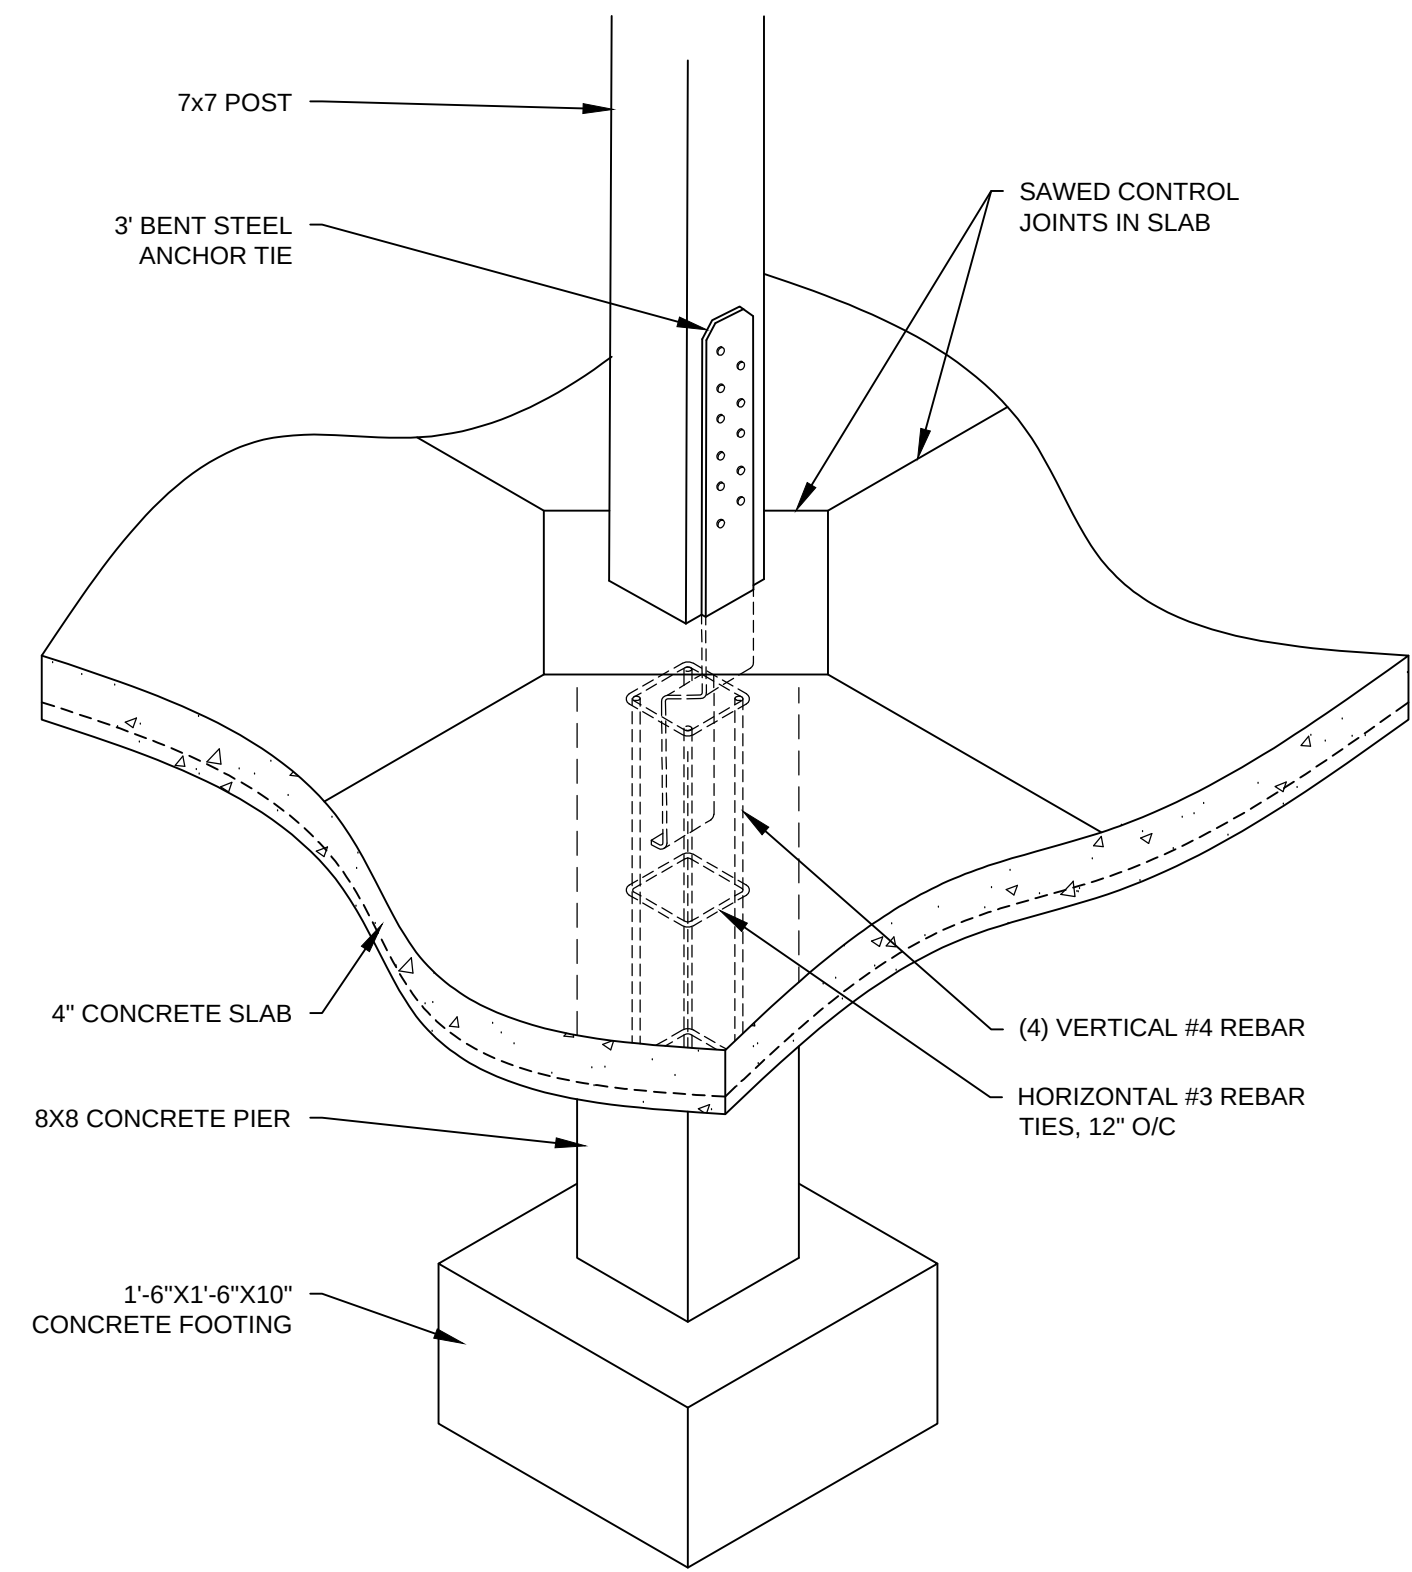


4 Isometric - Column Base
NTS

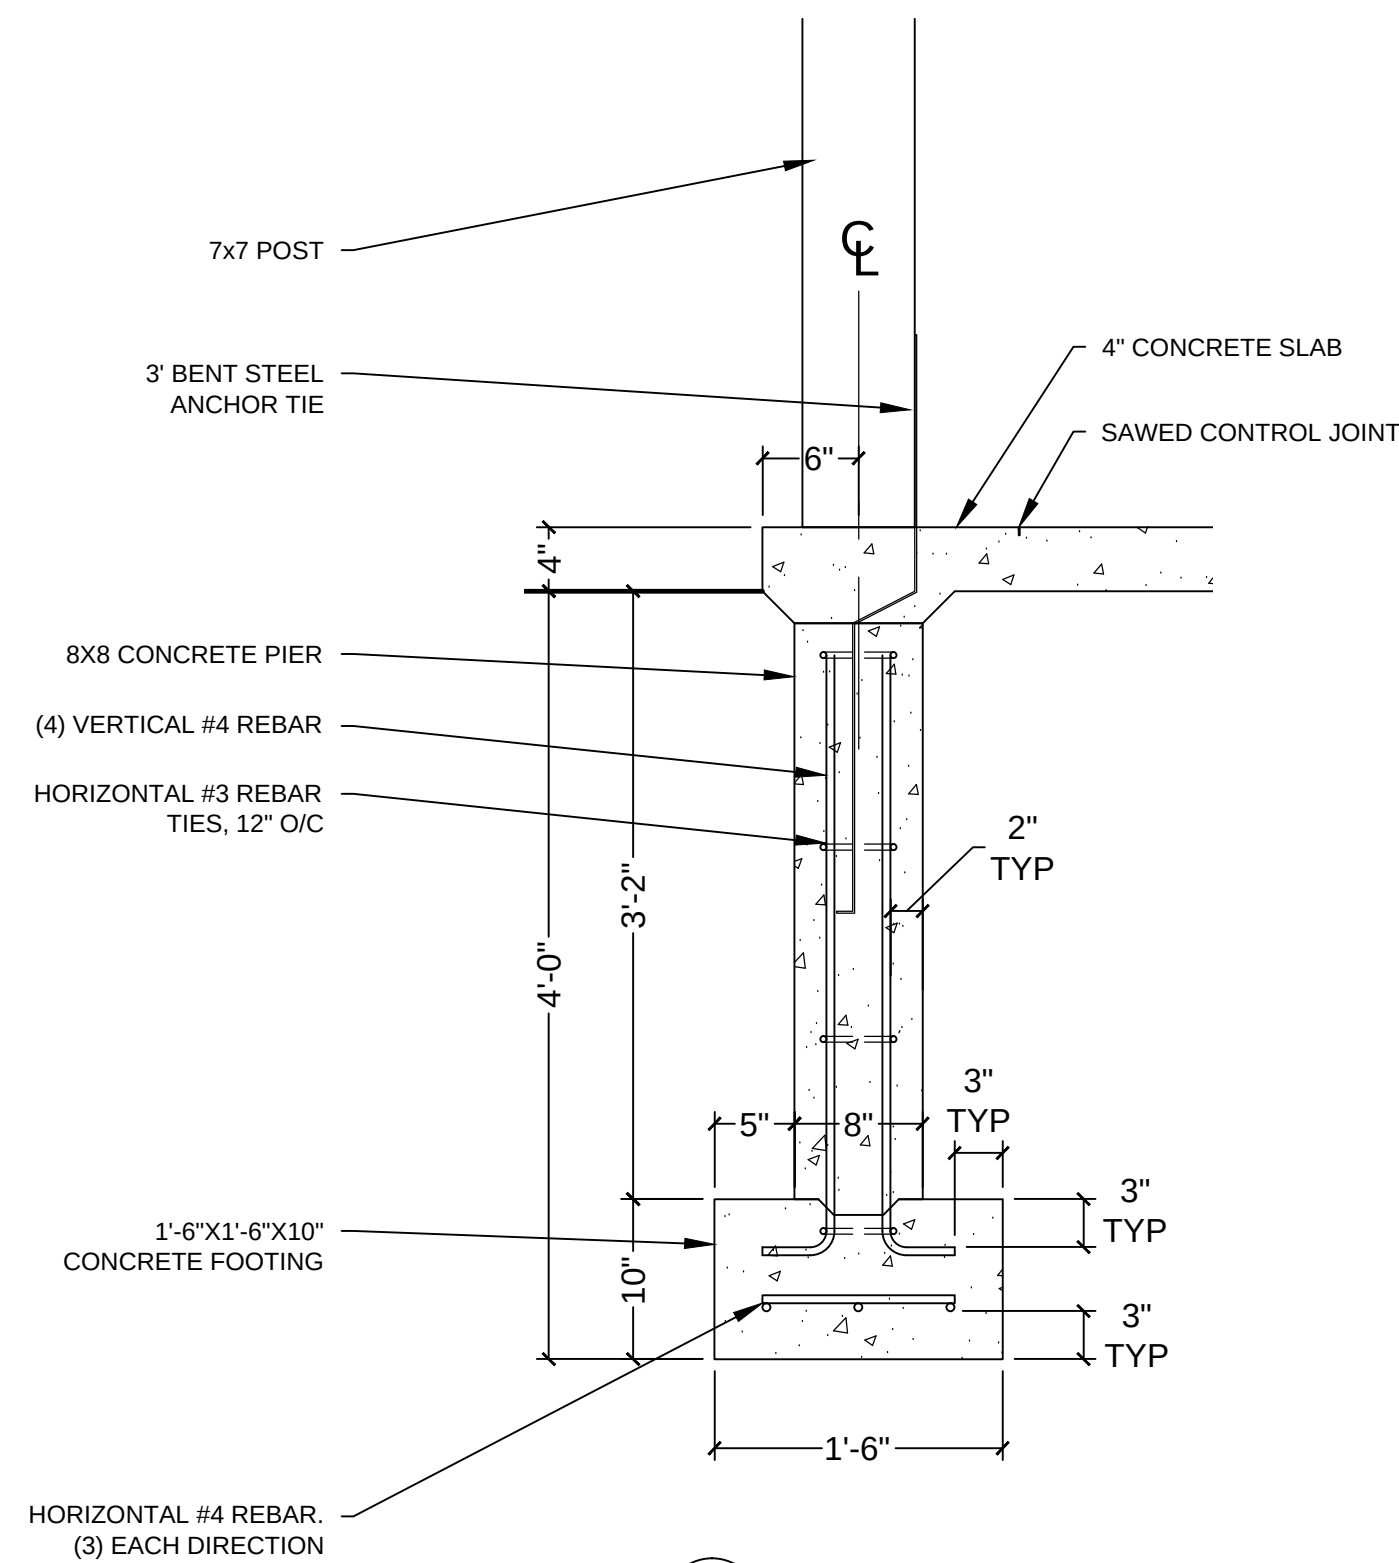

3 Typical Slab-Edge Footing
Scale - 1" = 1'-0"

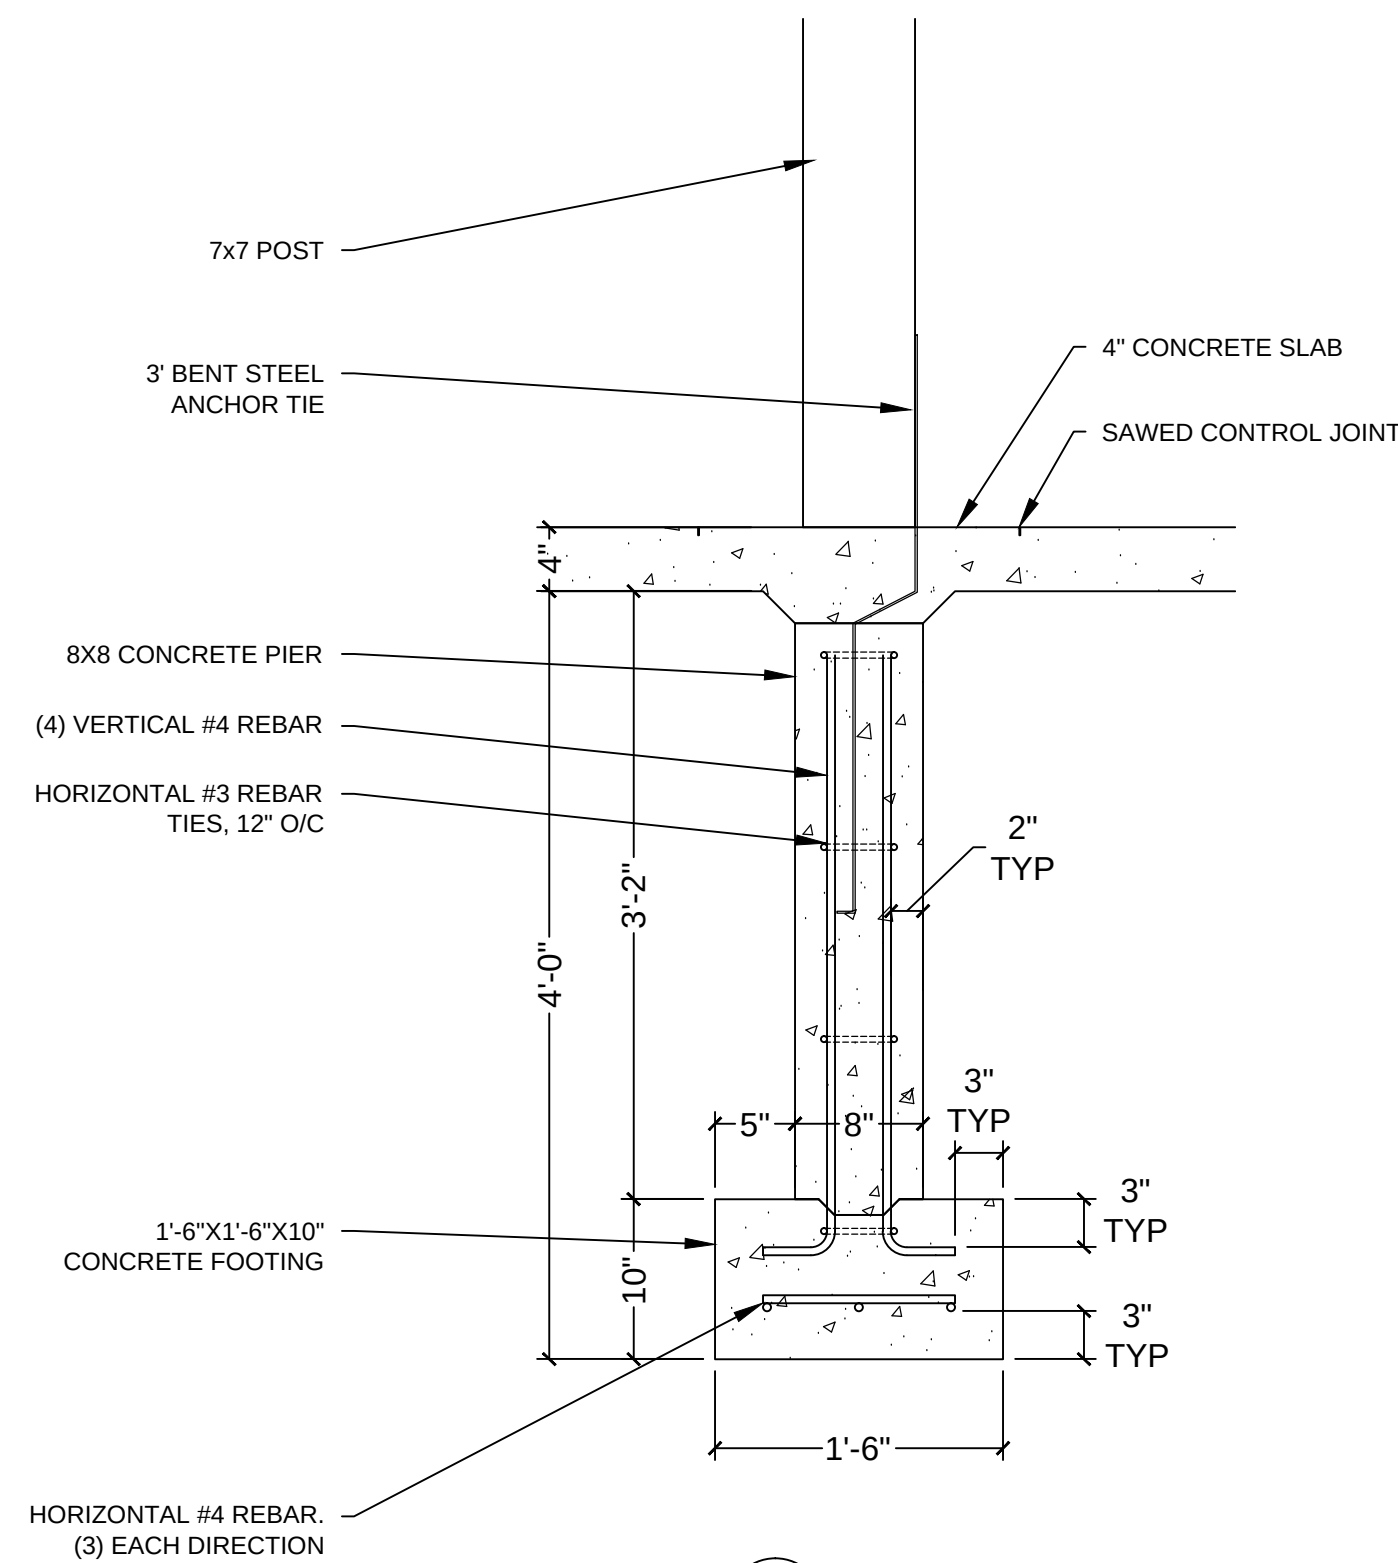

2 Typical Mid-Slab Footing
Scale - 1" = 1'-0"

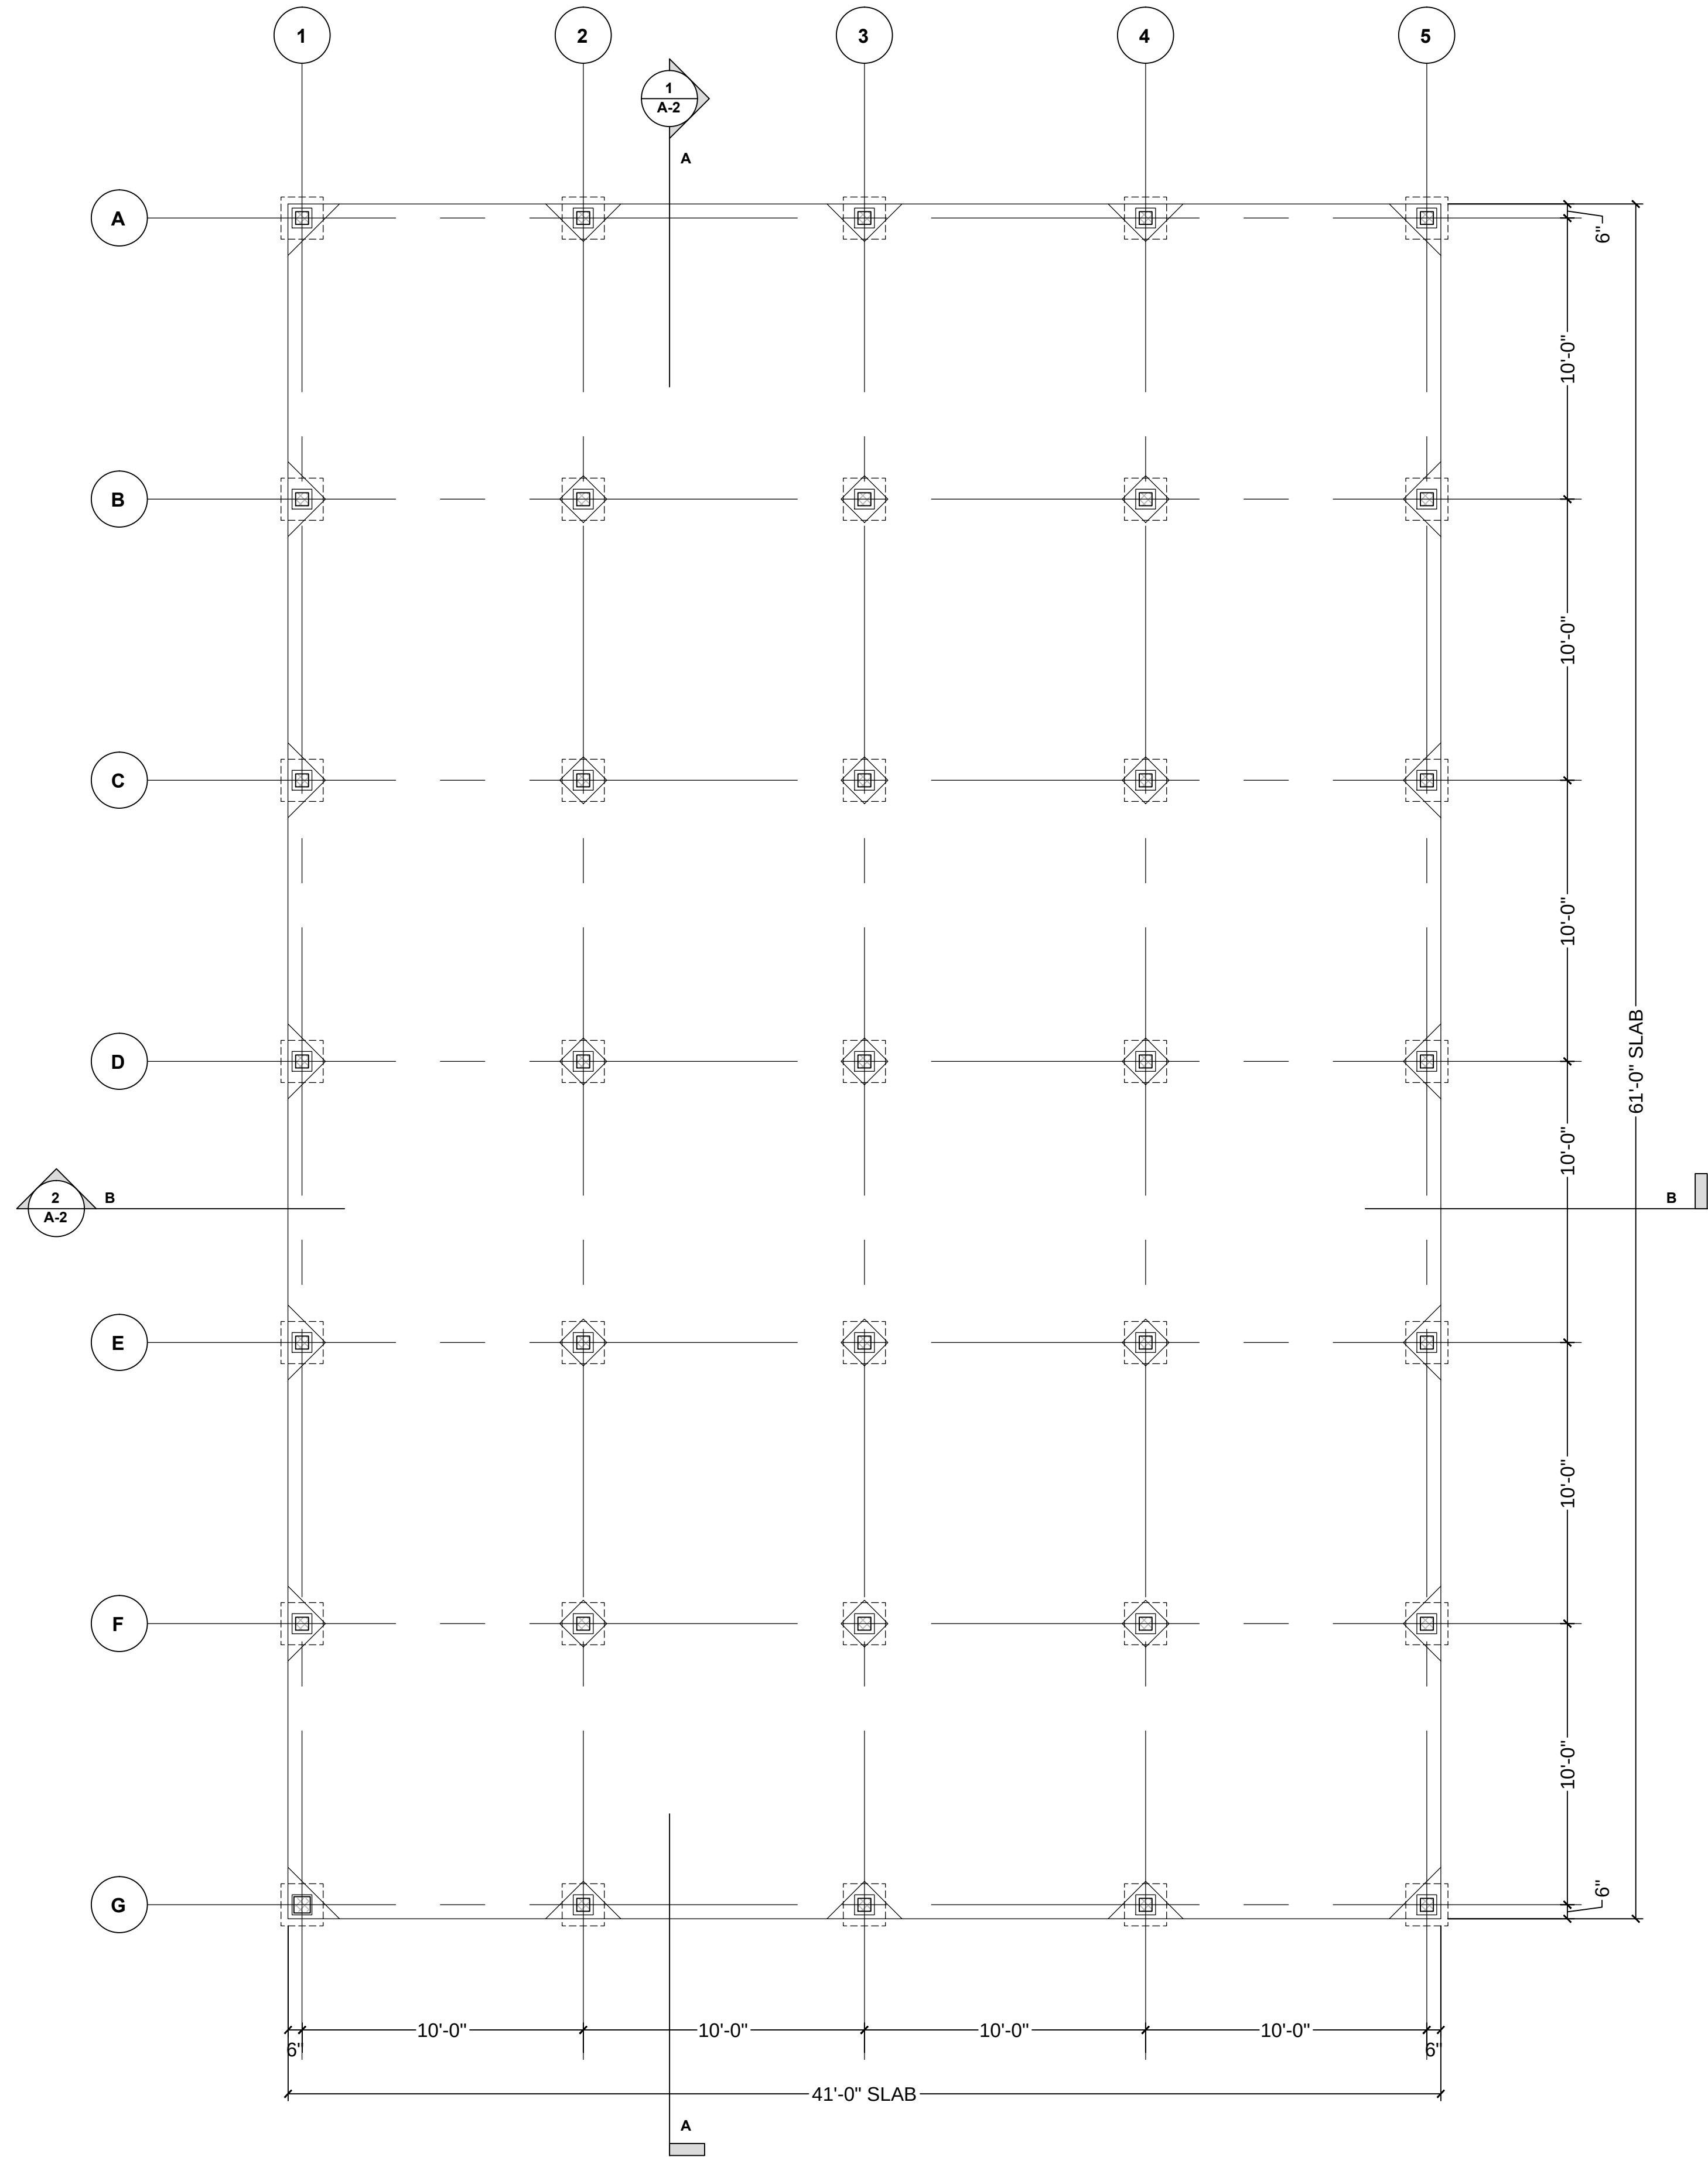

1 Plan
Scale - 1/4" = 1'-0"

ACTION	DATE	BY	APP	DESCRIPTION

VALLEY VIEW FARM 16 WALPOLE ROAD, HAYDENVILLE, MA	FOUNDATION PLAN
--	-----------------

SIEGFRIED PORTH ARCHITECT 116 Pleasant Street Suite 3404 Easthampton, MA 01027 Phone: 1-413-529-9434 Fax: 1-413-529-9434

SCALE: AS NOTED
DRAWN BY: ETS
CADD DATE: 2/21/2016
CADD FILE: 1\

DRAWING NO. A-1
