



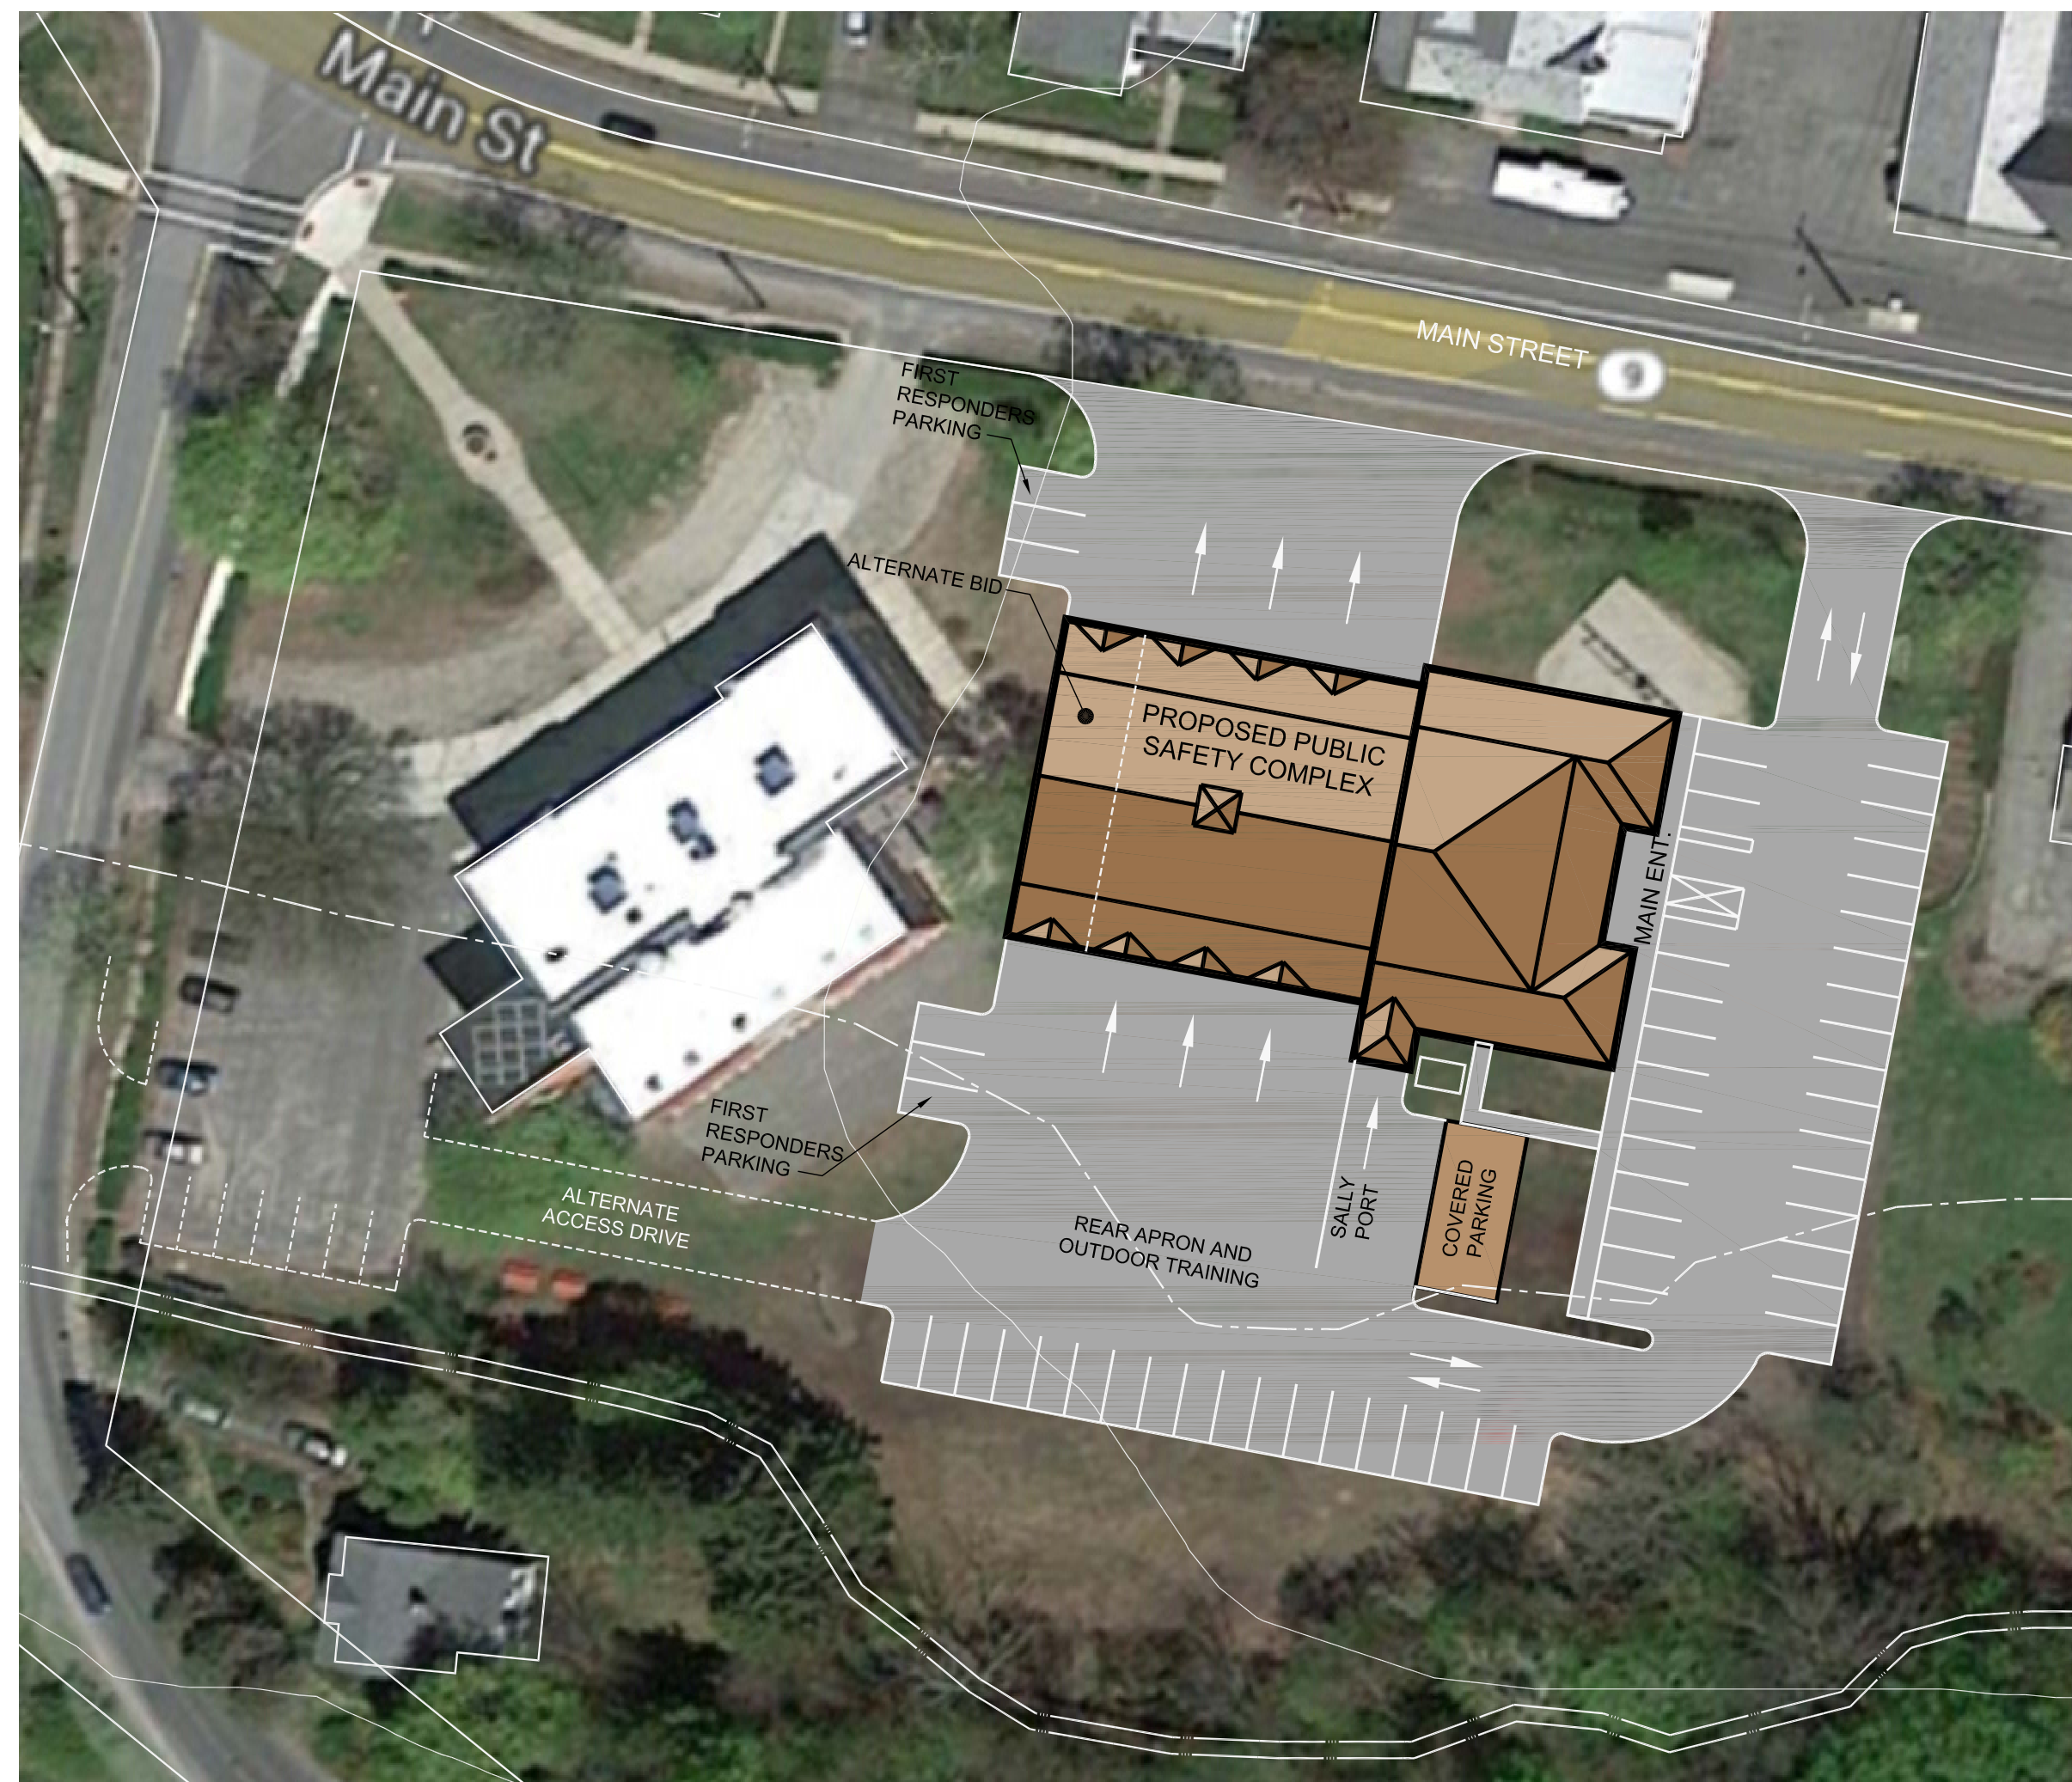


1 SITE PLAN
1/40

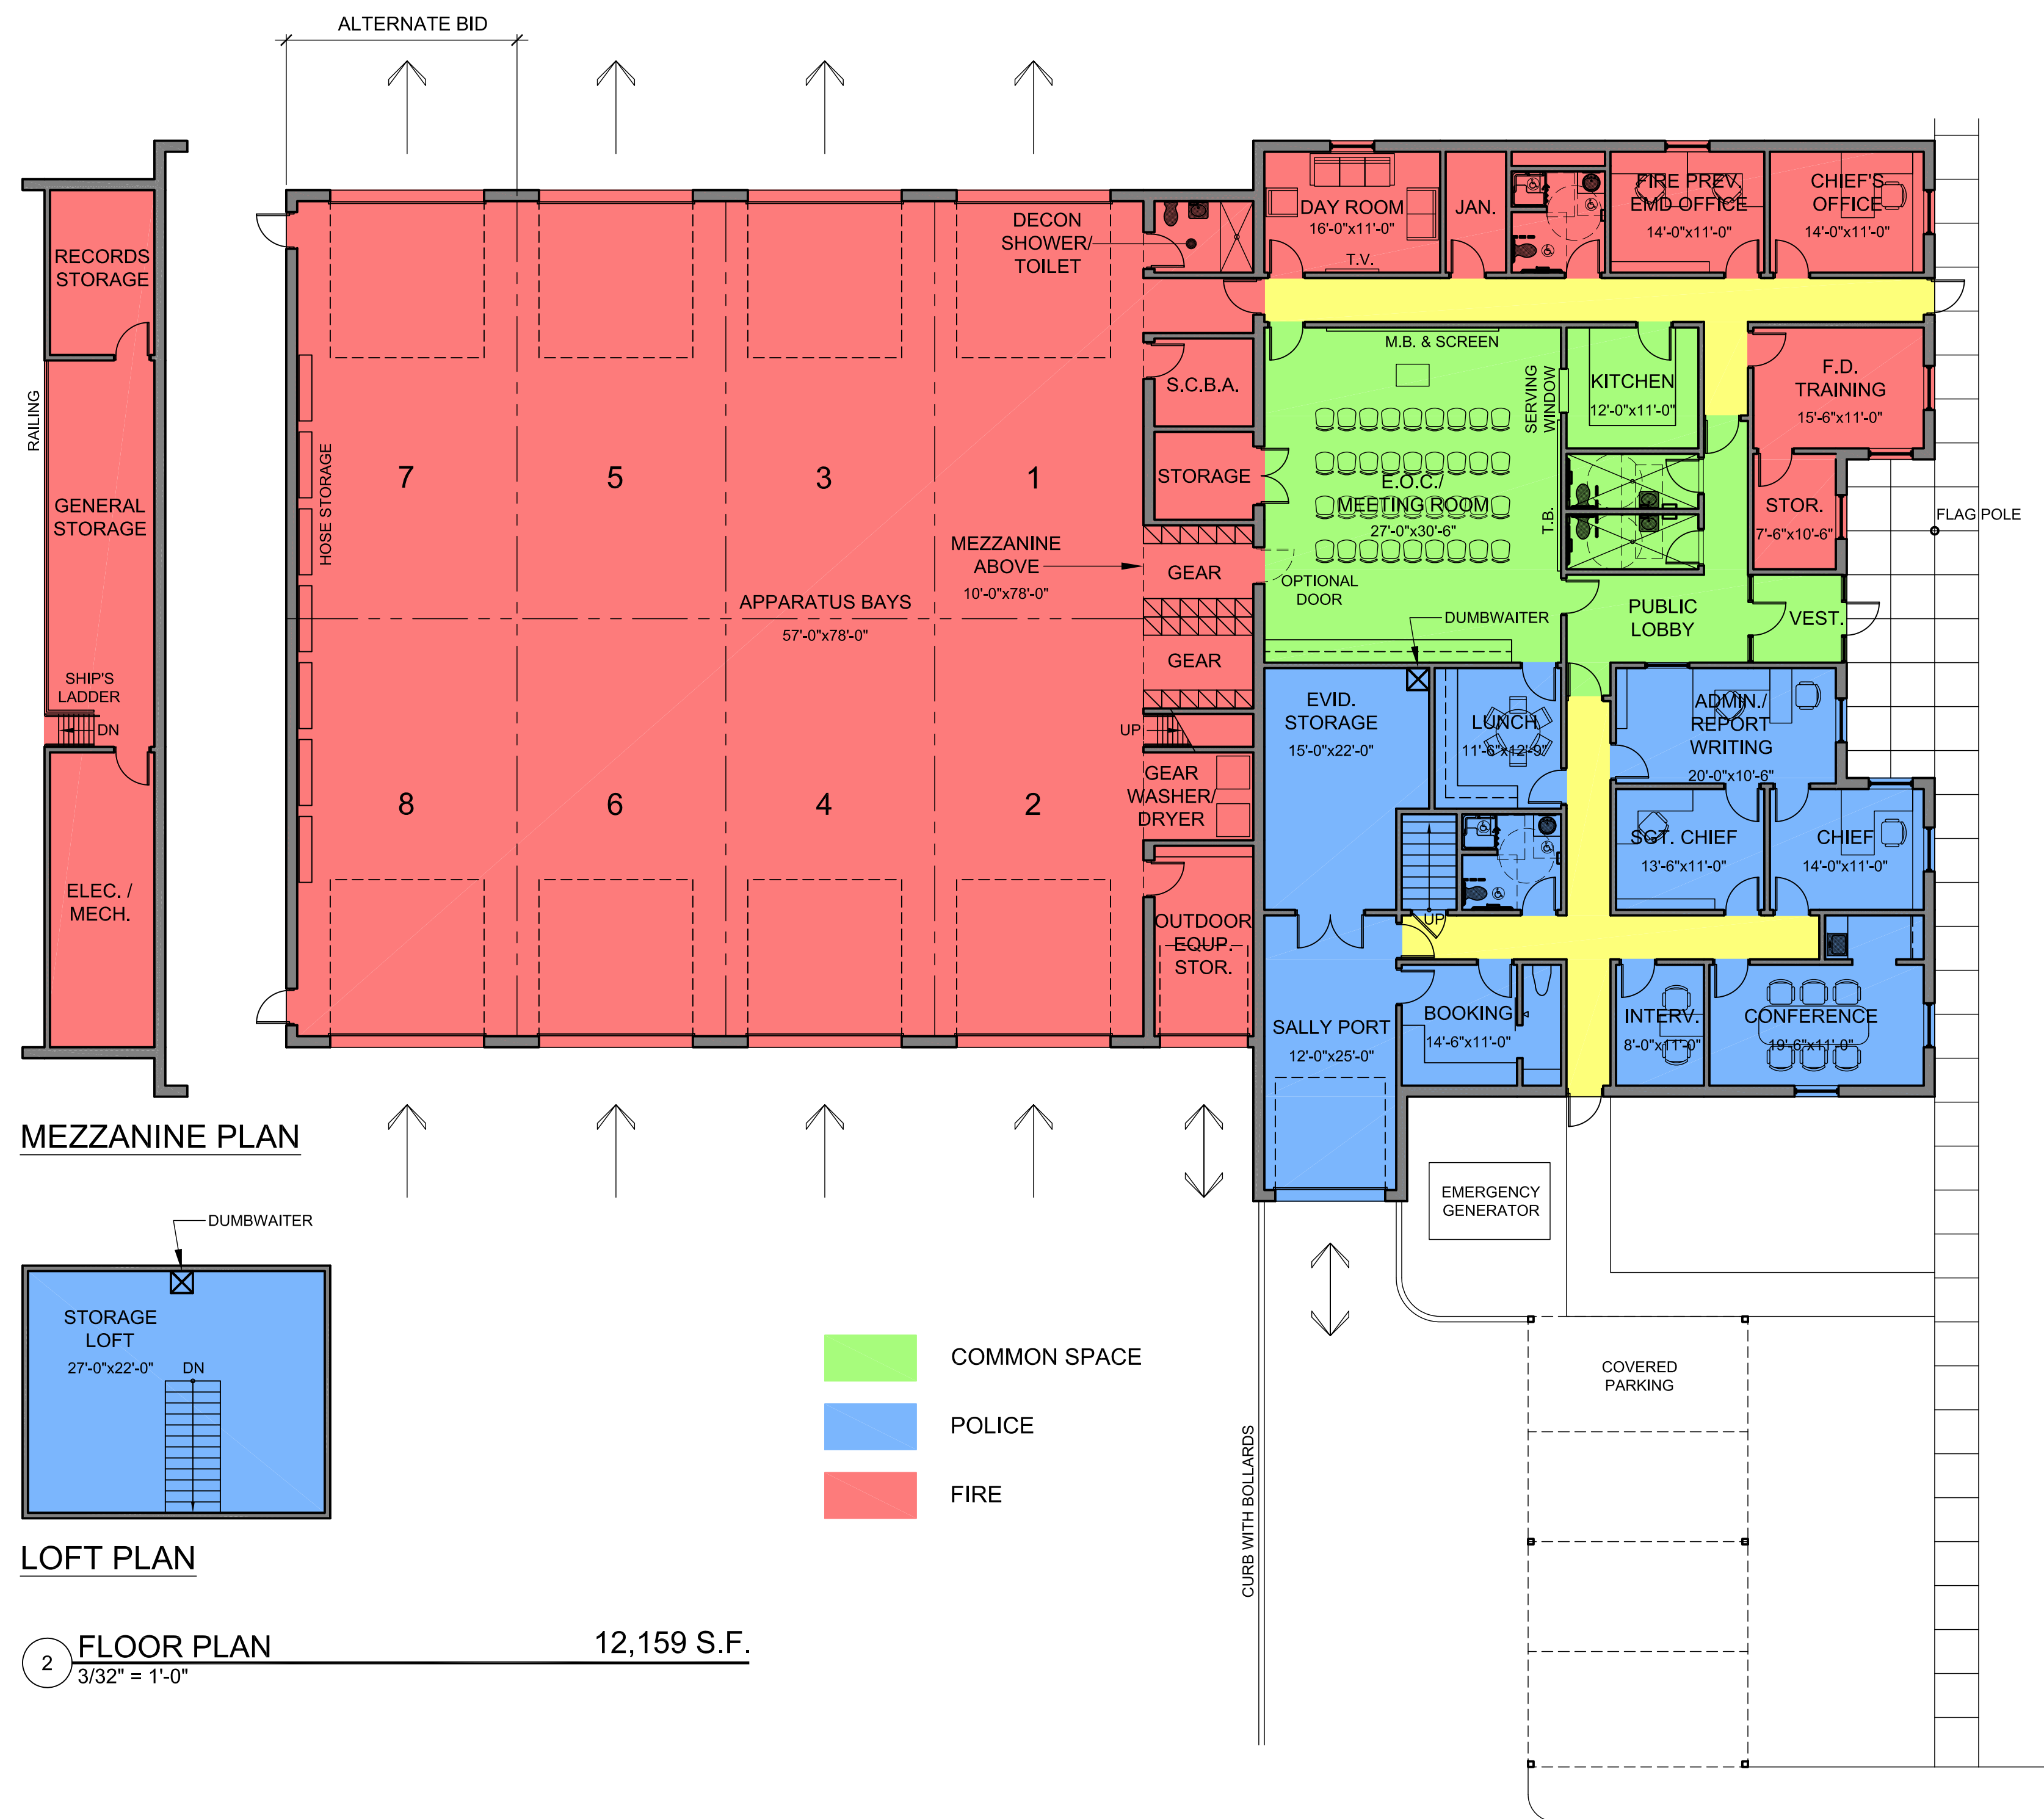

2 FLOOR PLAN
3/32" = 1'-0" 12,159 S.F.



3 NORTH ELEVATION (STREET VIEW)
1/8" = 1'-0"

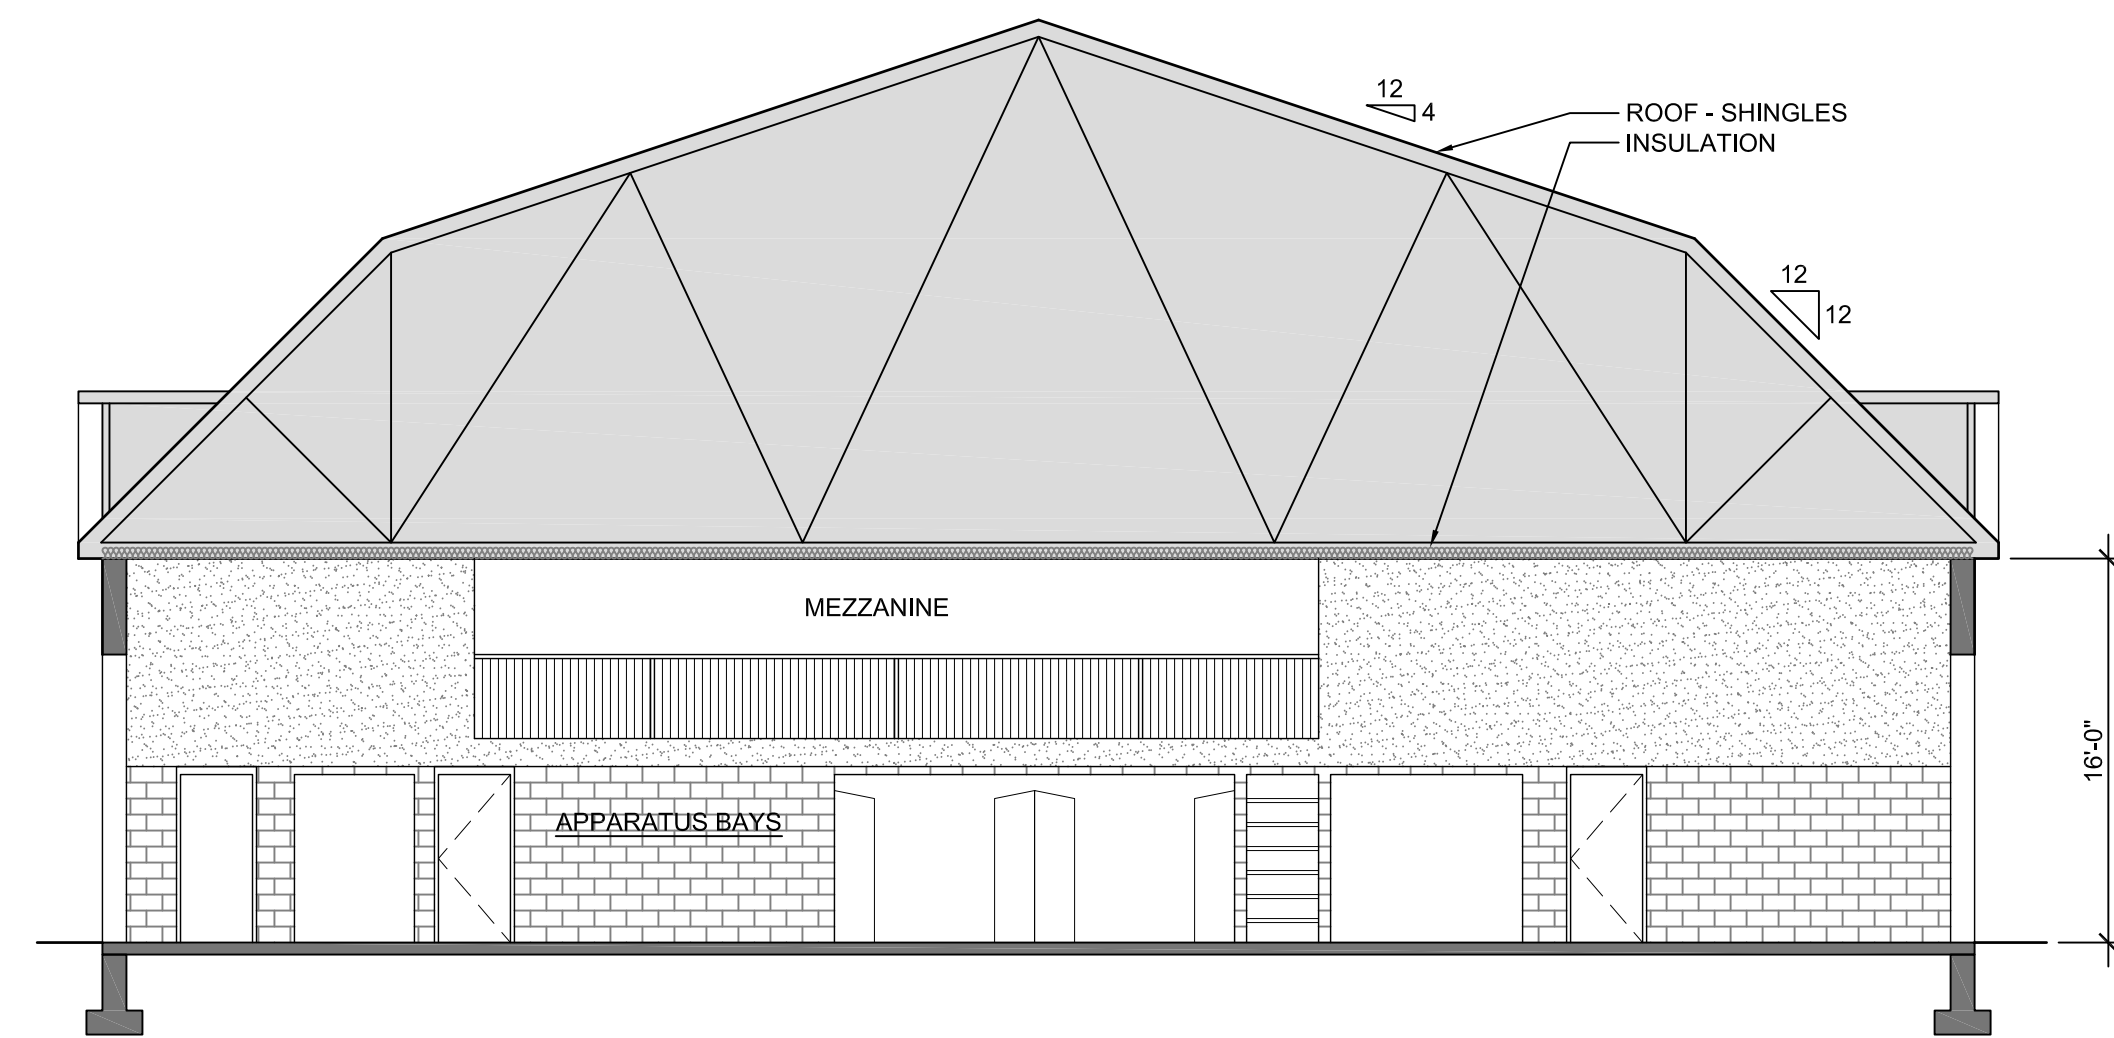

4 APPARATUS BAY SECTION
1/8" = 1'-0"

D·R·A

Drumme
Rosane
Anderson,
Inc.

225 Oakland Road
Suite 205
South Windsor, CT
06074

860-644-8300
fax 860-644-8301
info@dras.com

Architecture
Planning
Interior Design

Copyright 2015, Drumme Rosane Anderson, Inc.

WILLIAMSBURG
PUBLIC
SAFETY
FACILITY

Williamsburg,
Massachusetts

KEY PLAN

N

STUDY #2
BASE BID & ALT. BID #1

Scale: 1"=20'
Drawn by: GEB
Job#: 14027.00
Date: 9/2/15

A-2