


Drawing name: Z:\1-CAD-PROJECTS\PROJECT -DUNKIN' DONUTS\MAIN-ST@142 (HAYDENVILLE, MA)\FL-PLAN_MAIN-ST@142_JUL20-15.dwg Plotted on: Aug 04, 2015 - 5:02pm

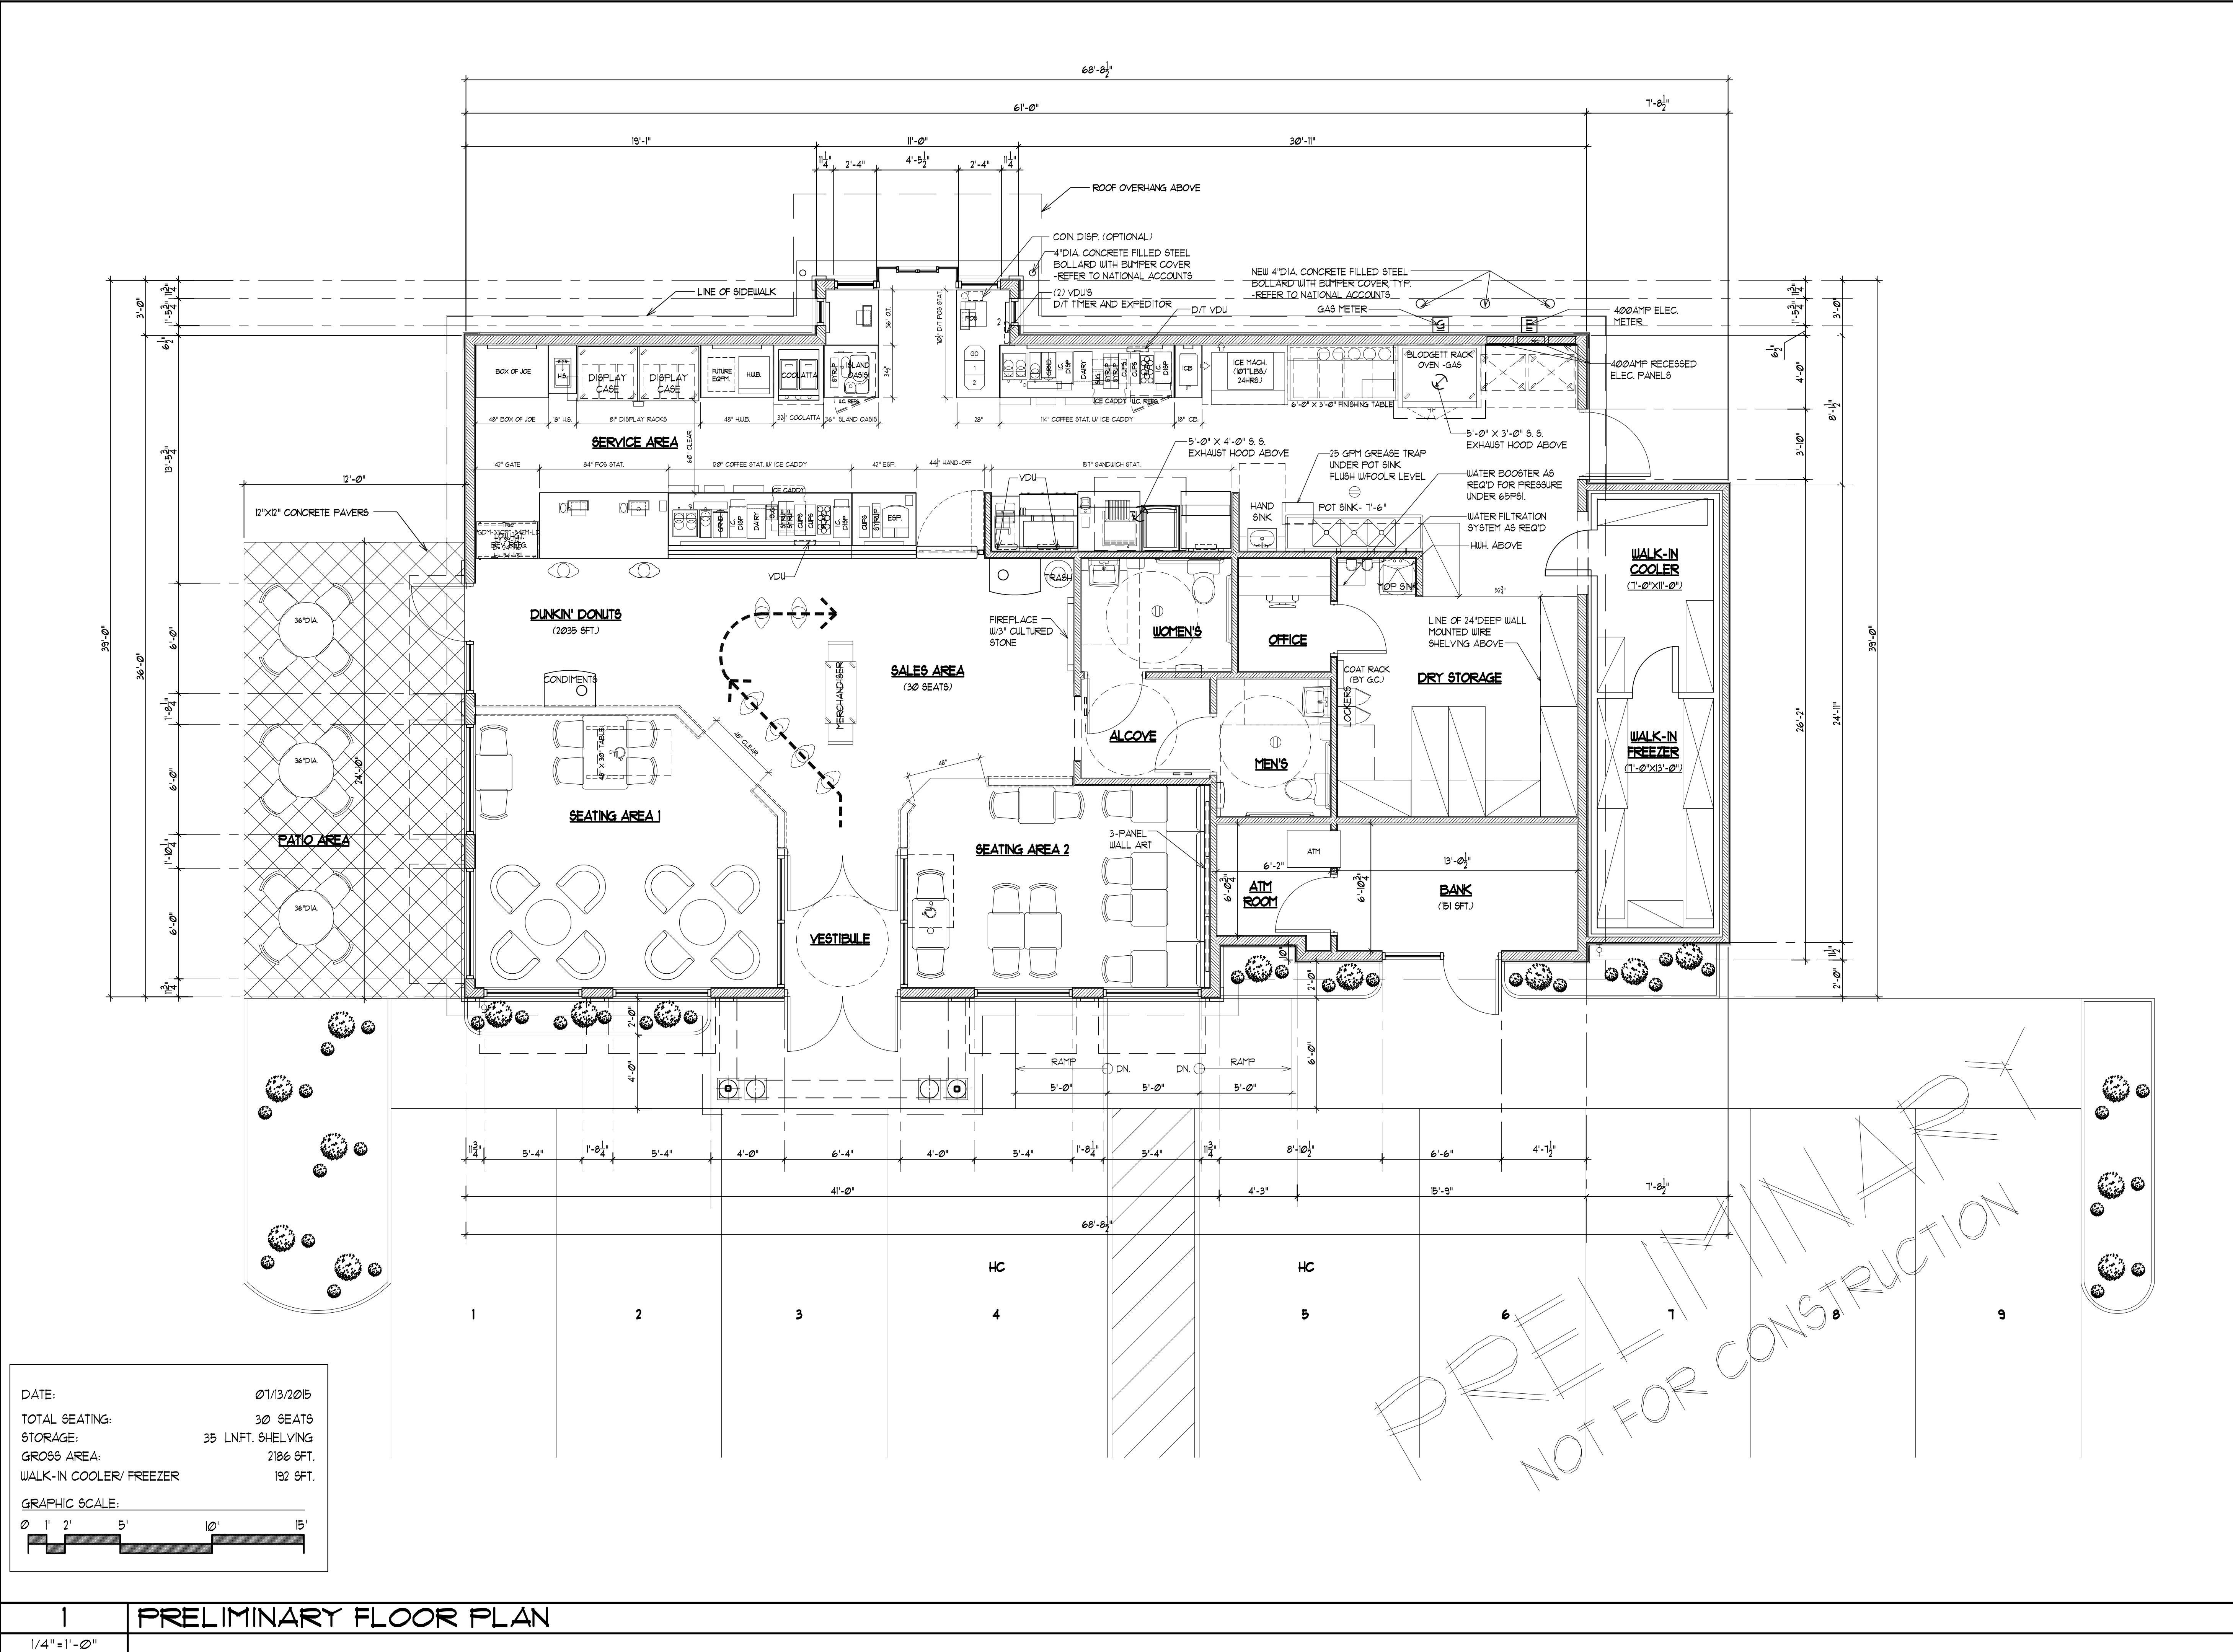

CONTRACTOR'S NOTES

1. Shall verify all dimensions in the field.
2. Shall obtain all required permits.
3. Must carry compensation and liability insurance.
4. Shall perform all work in accordance with building codes.
5. Shall construct barricades for pedestrian safety.
6. Shall do all the necessary shoring to existing structures during renovations.

IMAGE

#	REVISIONS	DATE

M. J. TAVARES ARCHITECTS
200 Broadway Suite 104 Lynnfield, MA 01940
Phone: 781-595-8400 Fax: 781-595-8300
Email: mjtarchitects@verizon.net

PREPARED FOR:
MR. EMANUEL SARDINHA
PC: TBD


ADDRESS:
DUNKIN' DONUTS
142 MAIN ST.
HAYDENVILLE, MA

DRAWING TITLE:
PRELIMINARY FLOOR PLAN

SCALE:	GIVEN
RELEASE DATE:	08/04/2015
DRAWN BY:	B.H.
CHECKED BY:	MJT
PROJECT #:	2B-44


A=1

Drawing name: Z:\1-CAD-PROJECTS\PROJECT -DUNKIN' DONUTS\PROJECT -DUNKIN' DONUTS\MAIN ST@142 (HAYDENVILLE, MA)\A-2.2.1_EXT-ELEV.dwg Plotted on: Aug 04, 2015 - 5:03pm

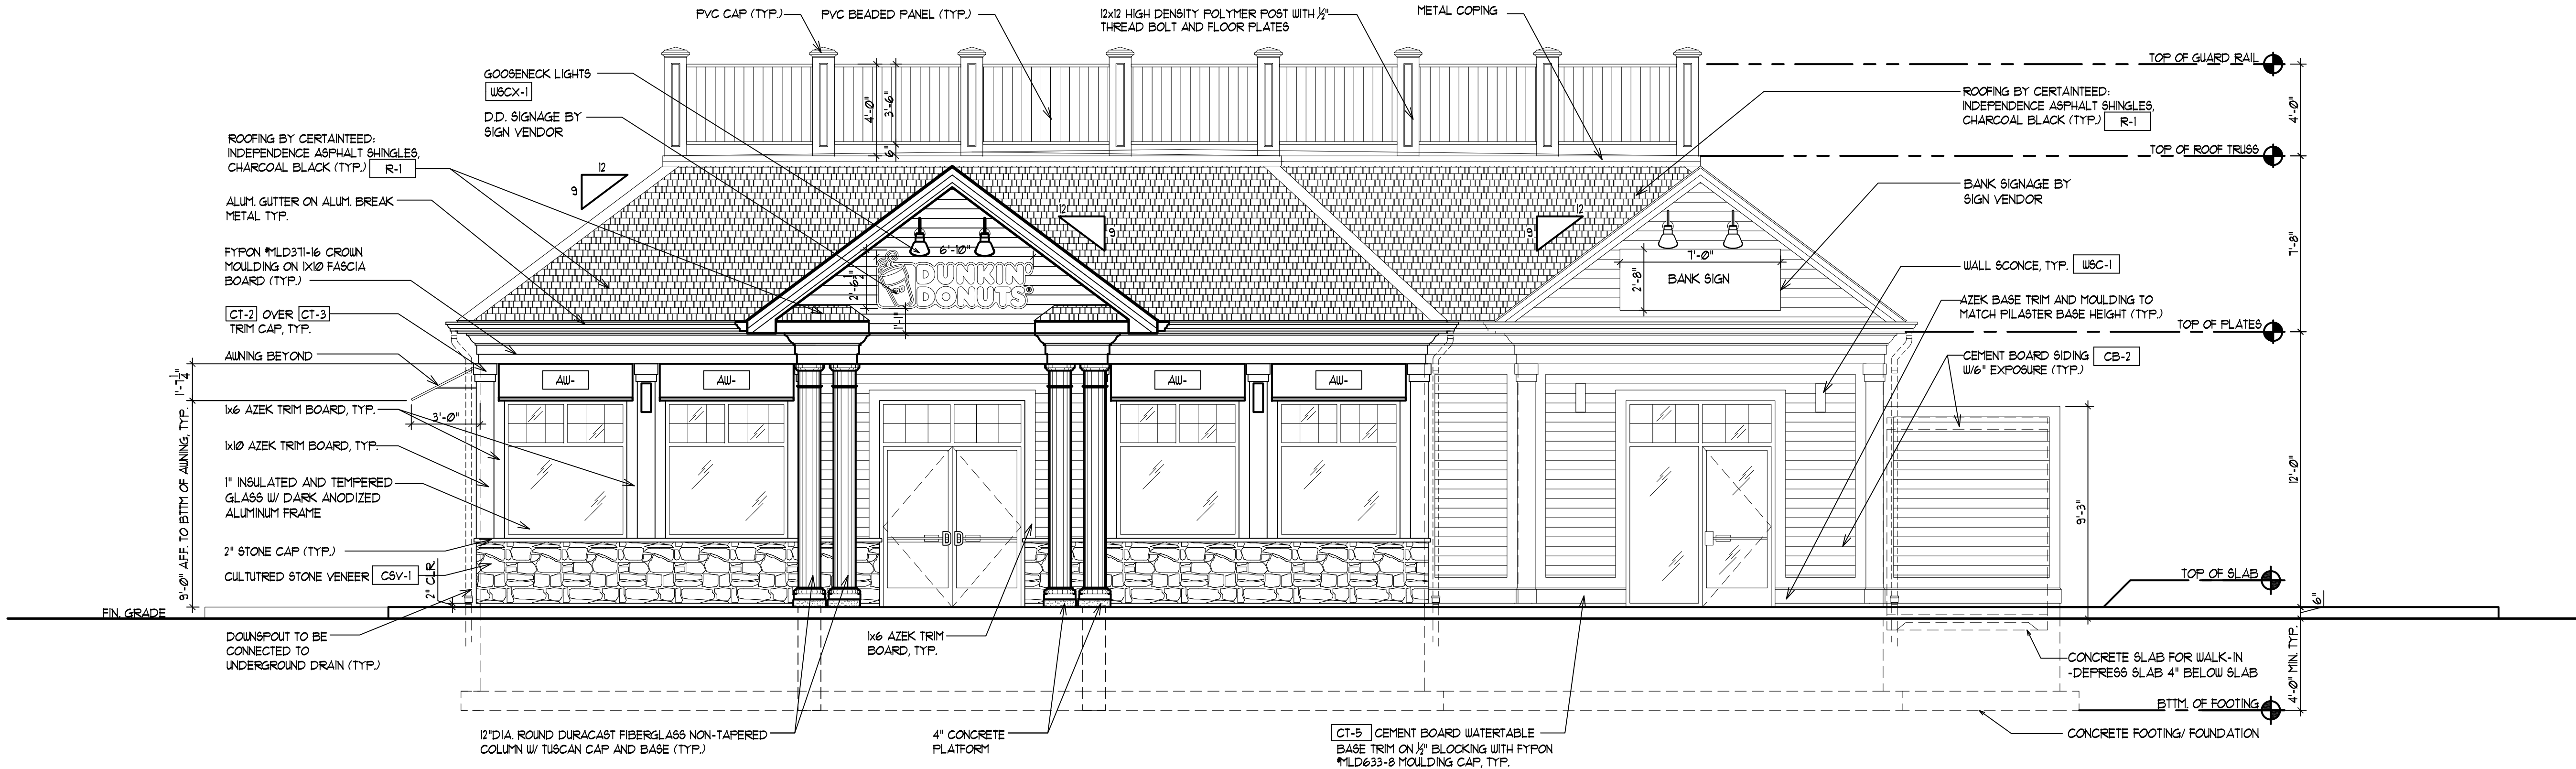

1 FRONT ELEVATION @ ENTRY

1/4" = 1'-0"

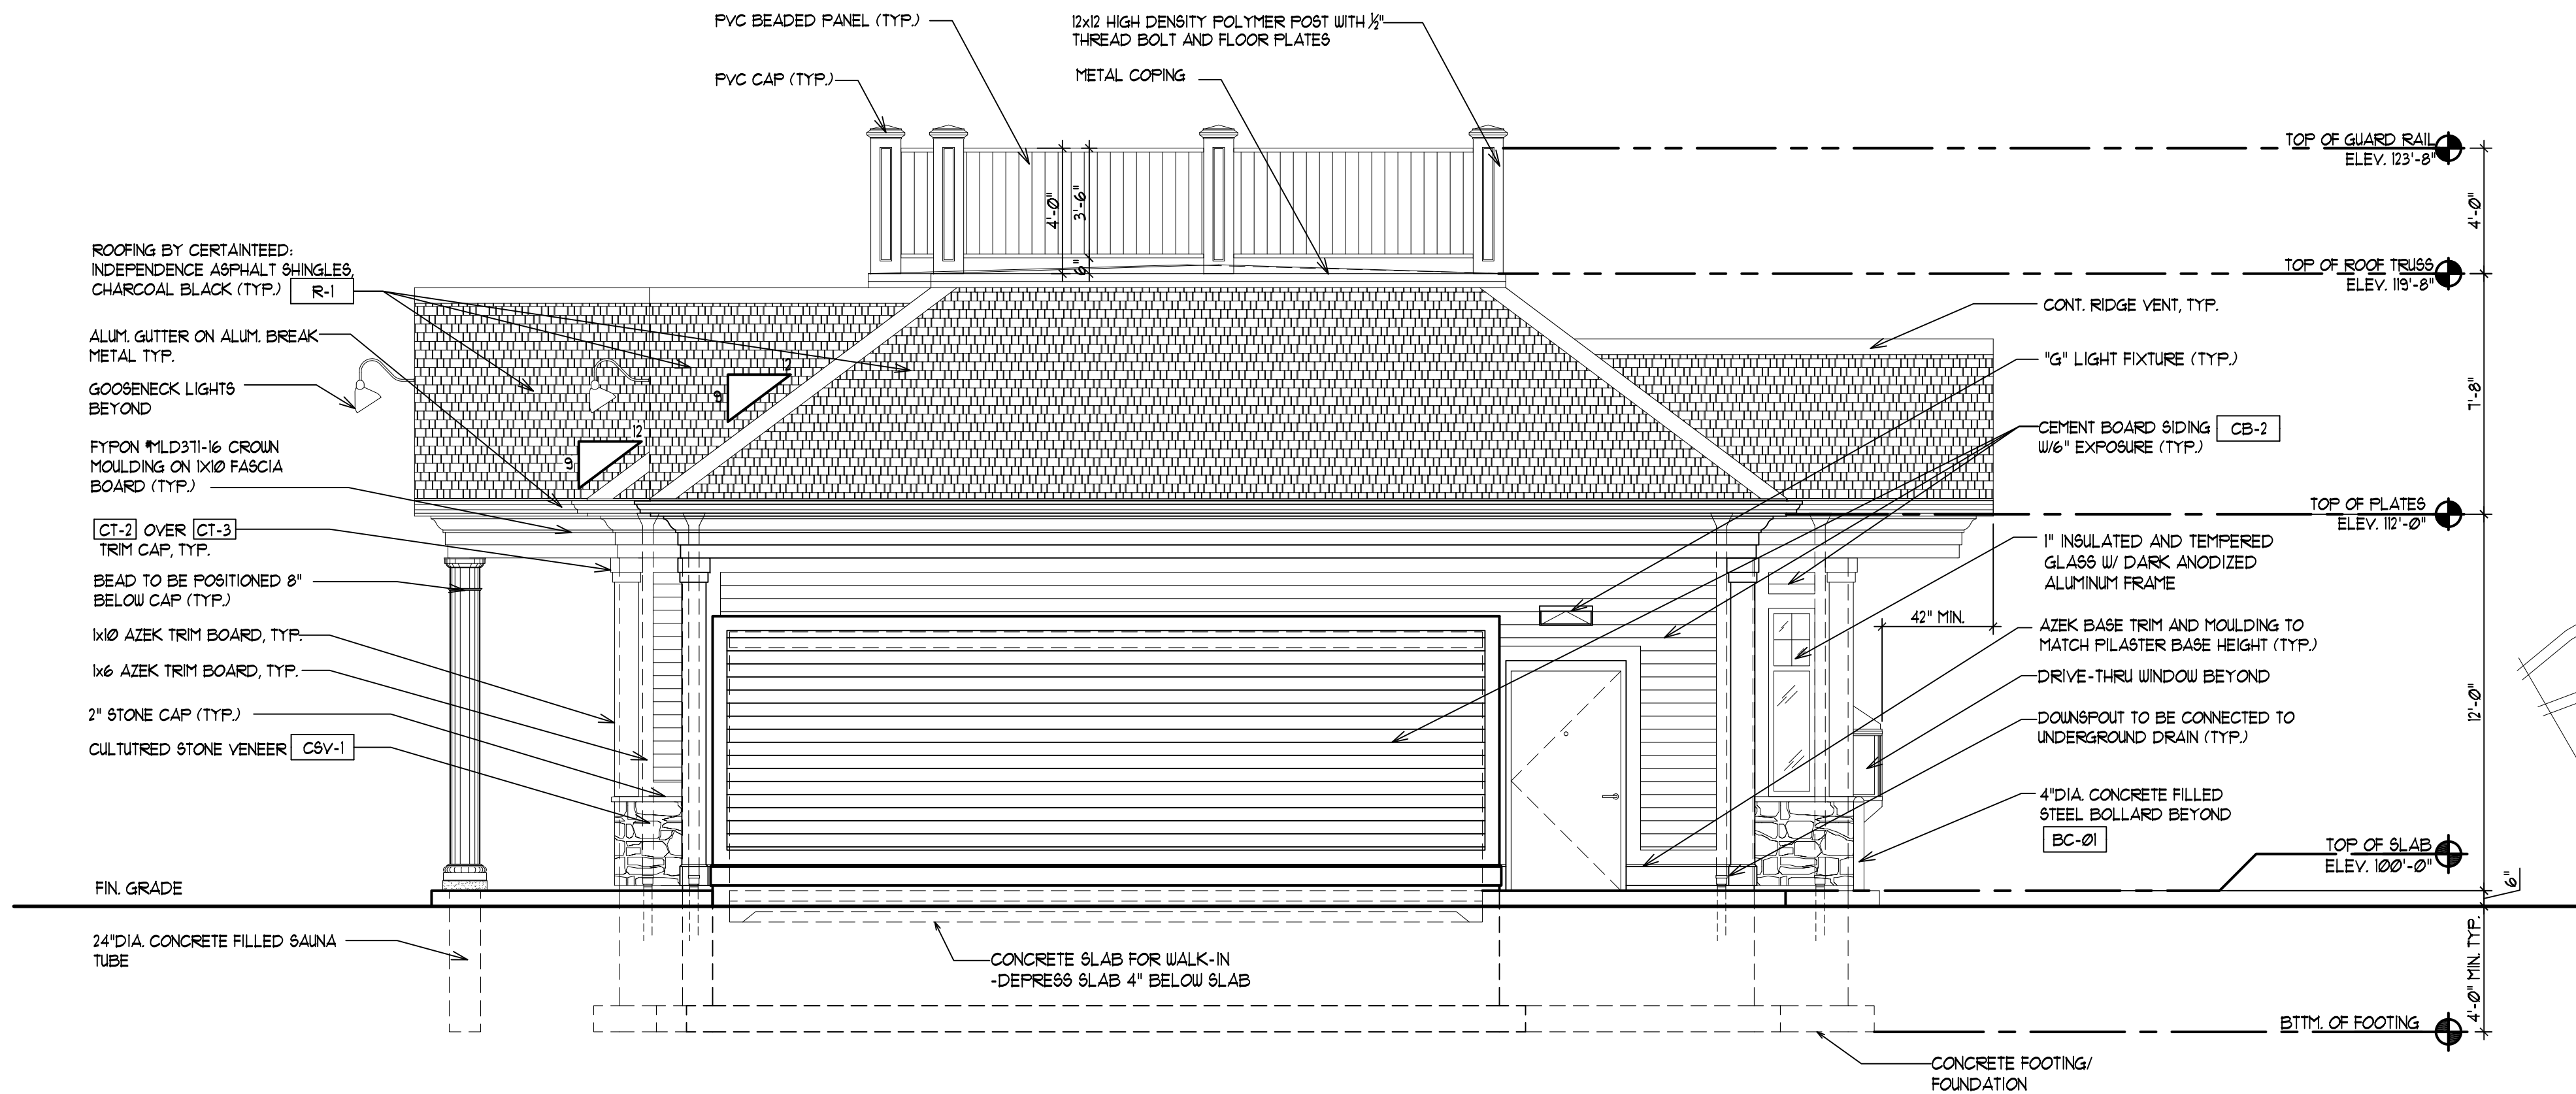

2 RIGHT SIDE ELEVATION



1/4" = 1'-0"

- CONTRACTOR'S NOTES
1. Shall verify all dimensions in the field.
 2. Shall obtain all required permits.
 3. Must carry compensation and liability insurance.
 4. Shall perform all work in accordance with building codes.
 5. Shall construct barricades for pedestrian safety.
 6. Shall do all the necessary shoring to existing structures during renovations.



IMAGE

#	REVISIONS	DATE

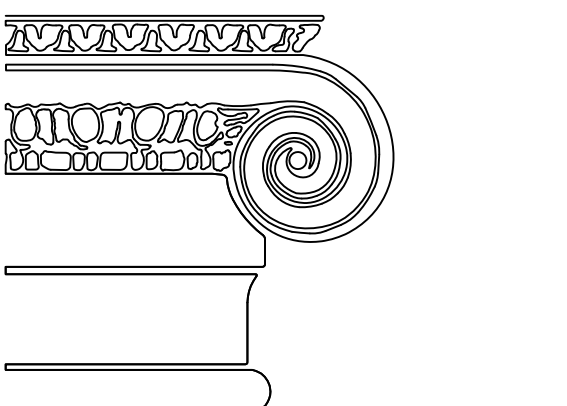 

M.J. TAVARES
ARCHITECTS

200 Broadway Suite 104 Lynnfield, MA 01940
Phone: 781-595-8400 Fax: 781-595-8300
Email: mjtarchitects@verizon.net

PREPARED FOR:
MR. EMANUEL SARDINHA
PC: TBD


ADDRESS:
DUNKIN' DONUTS
142 MAIN ST.
HAYDENVILLE, MA

DRAWING TITLE:
EXTERIOR ELEVATIONS

SCALE:	GIVEN
RELEASE DATE:	08/04/2015
DRAWN BY:	B.H.
CHECKED BY:	MJT
PROJECT #:	2B-44


A-2

Drawing name: Z:\1-CAD-PROJECTS\PROJECT -DUNKIN' DONUTS\DUNK MAIN ST@142 (HAYDENVILLE, MA)\A-2.2.1_EXT-ELEV.dwg Plotted on: Aug 04, 2015 - 5:03pm

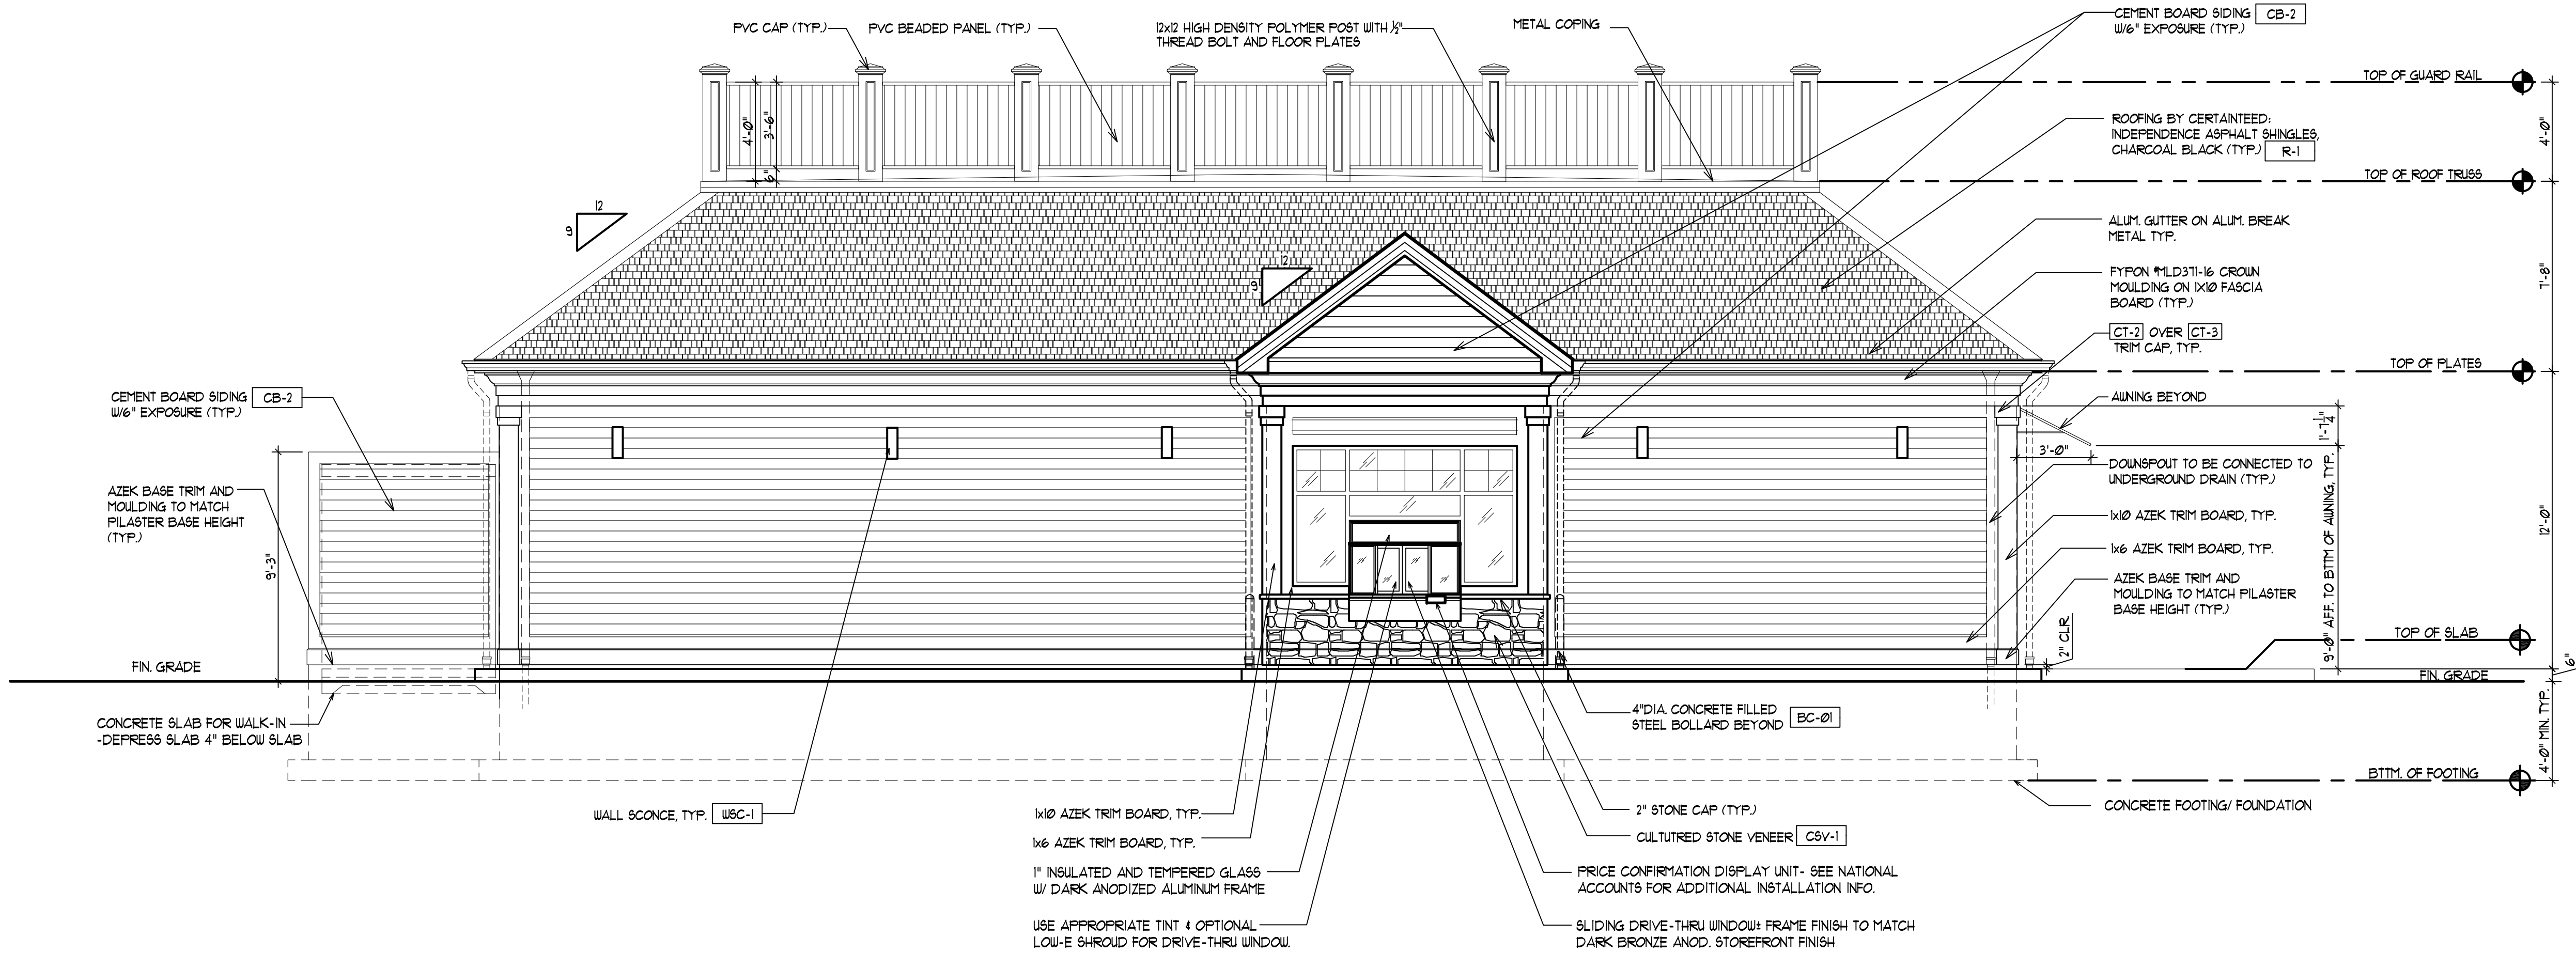

1 REAR ELEVATION

1/4" = 1'-0"

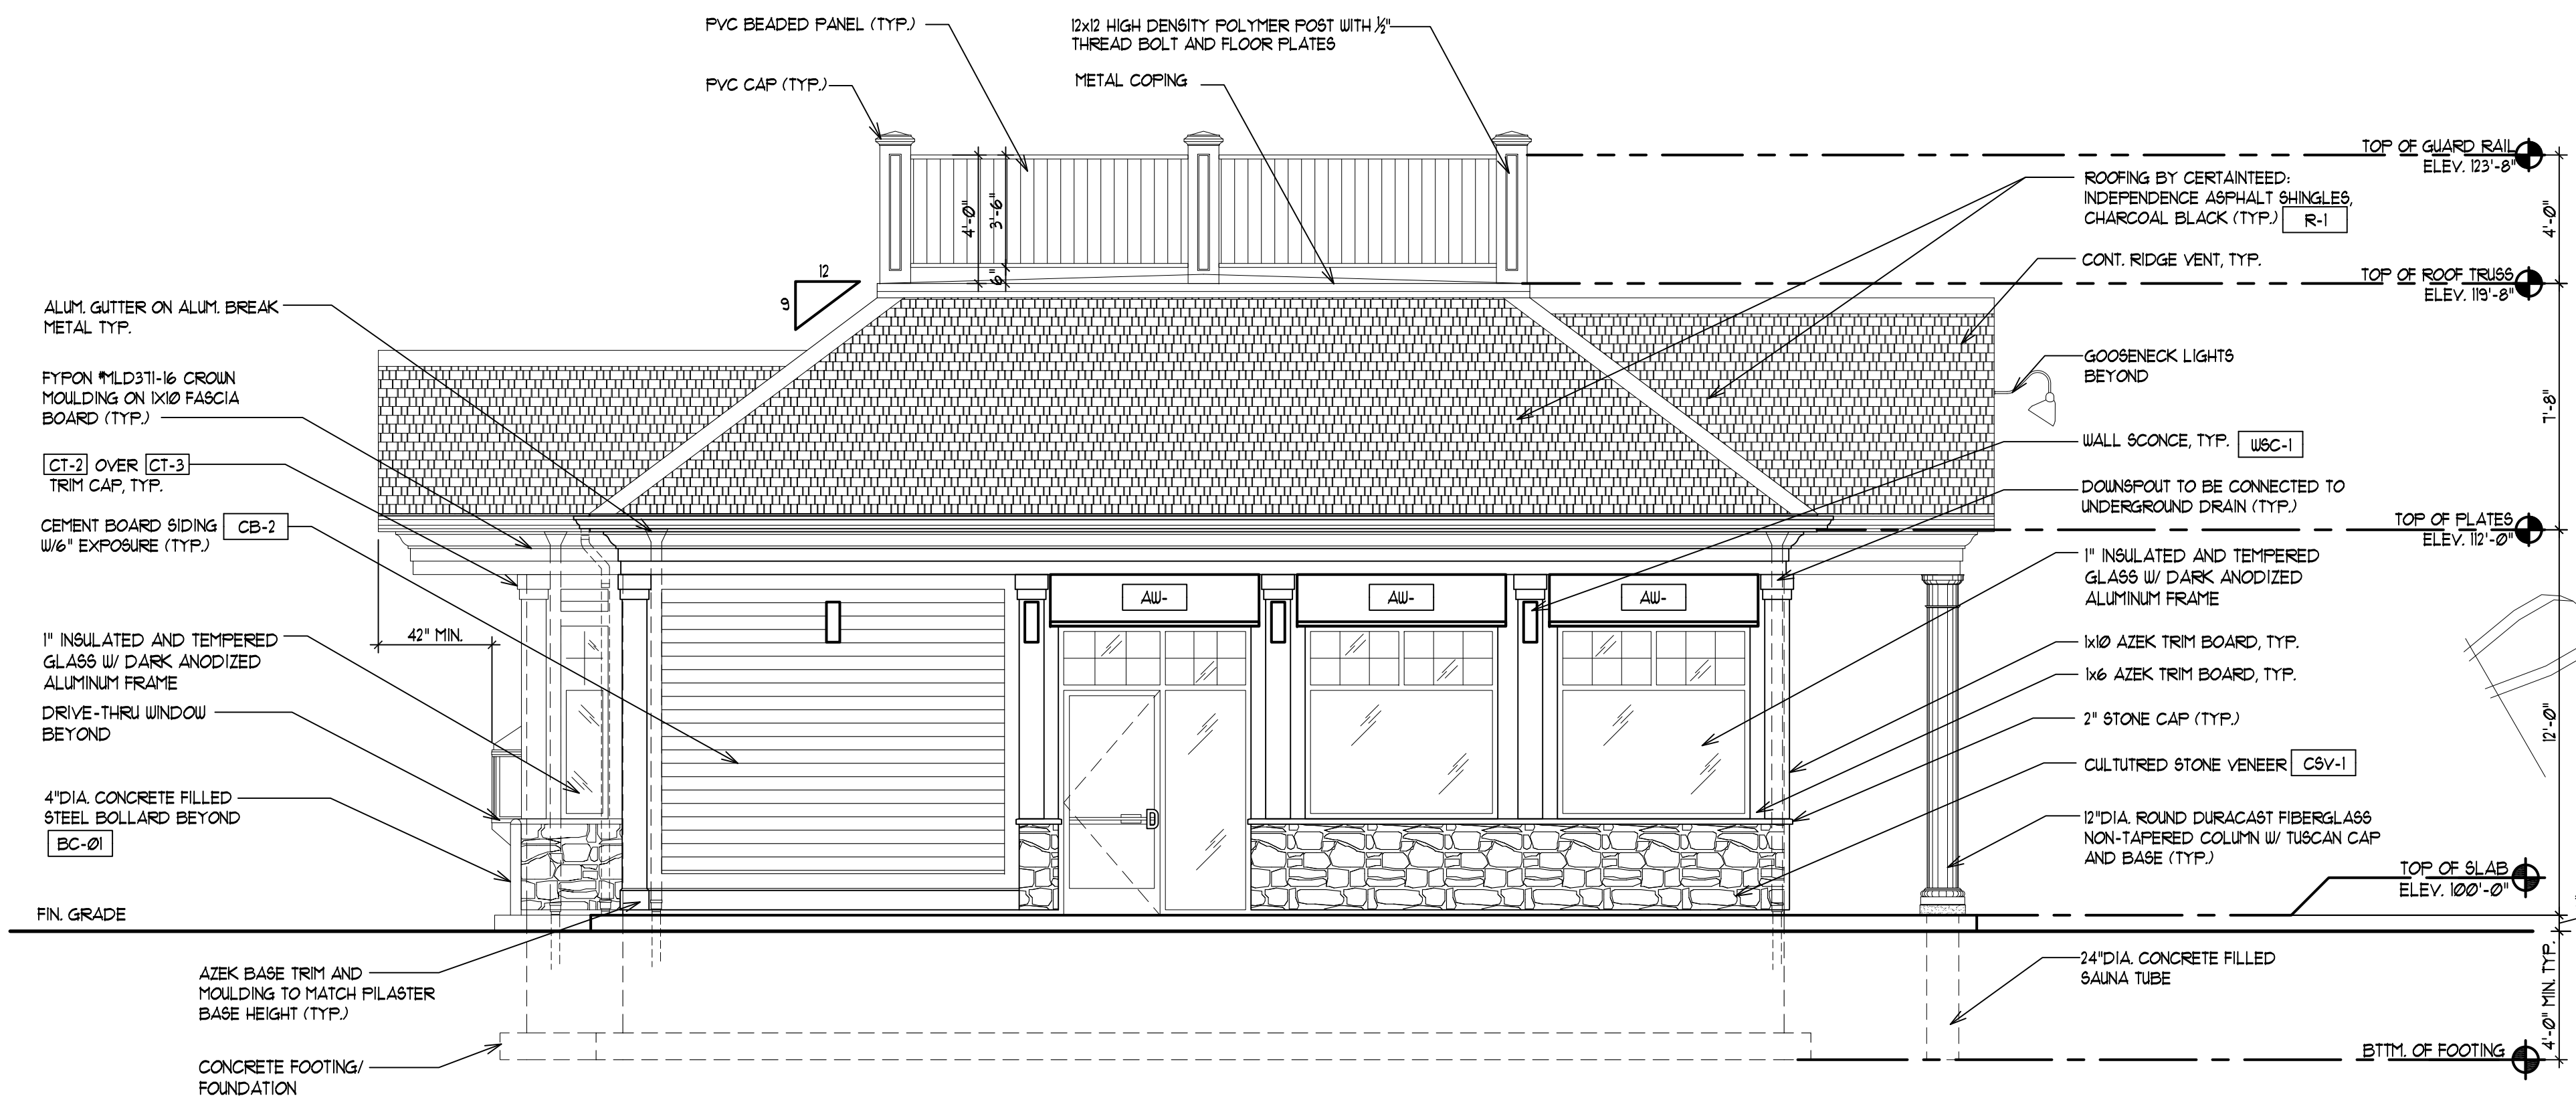

2 LEFT SIDE ELEVATION



1/4" = 1'-0"

- CONTRACTOR'S NOTES
1. Shall verify all dimensions in the field.
 2. Shall obtain all required permits.
 3. Must carry compensation and liability insurance.
 4. Shall perform all work in accordance with building codes.
 5. Shall construct barricades for pedestrian safety.
 6. Shall do all the necessary shoring to existing structures during renovations.



IMAGE

#	REVISIONS	DATE

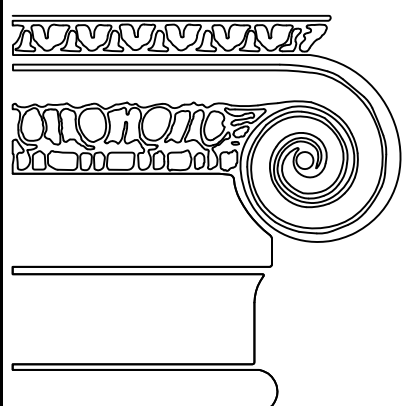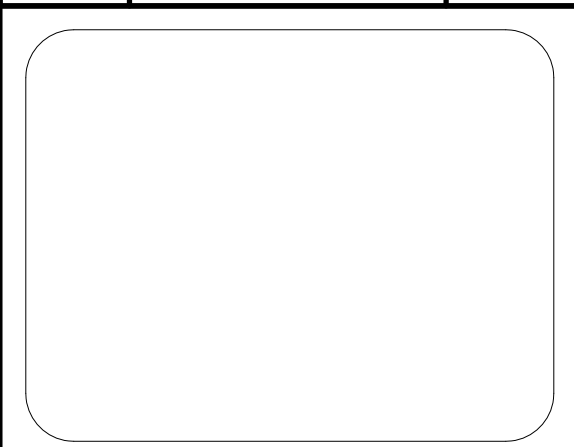

M.J. TAVARES
ARCHITECTS

200 Broadway Suite 104 Lynnfield, MA 01940
Phone: 781-595-8400 Fax: 781-595-8300
Email: mjtarchitects@verizon.net

PREPARED FOR:
MR. EMANUEL SARDINHA
PC: TBD

ADDRESS:
DUNKIN' DONUTS
142 MAIN ST.
HAYDENVILLE, MA

DRAWING TITLE:
EXTERIOR ELEVATIONS

SCALE:	GIVEN
RELEASE DATE:	08/04/2015
DRAWN BY:	B.H.
CHECKED BY:	MJT
PROJECT #:	215-44

A-2.1