
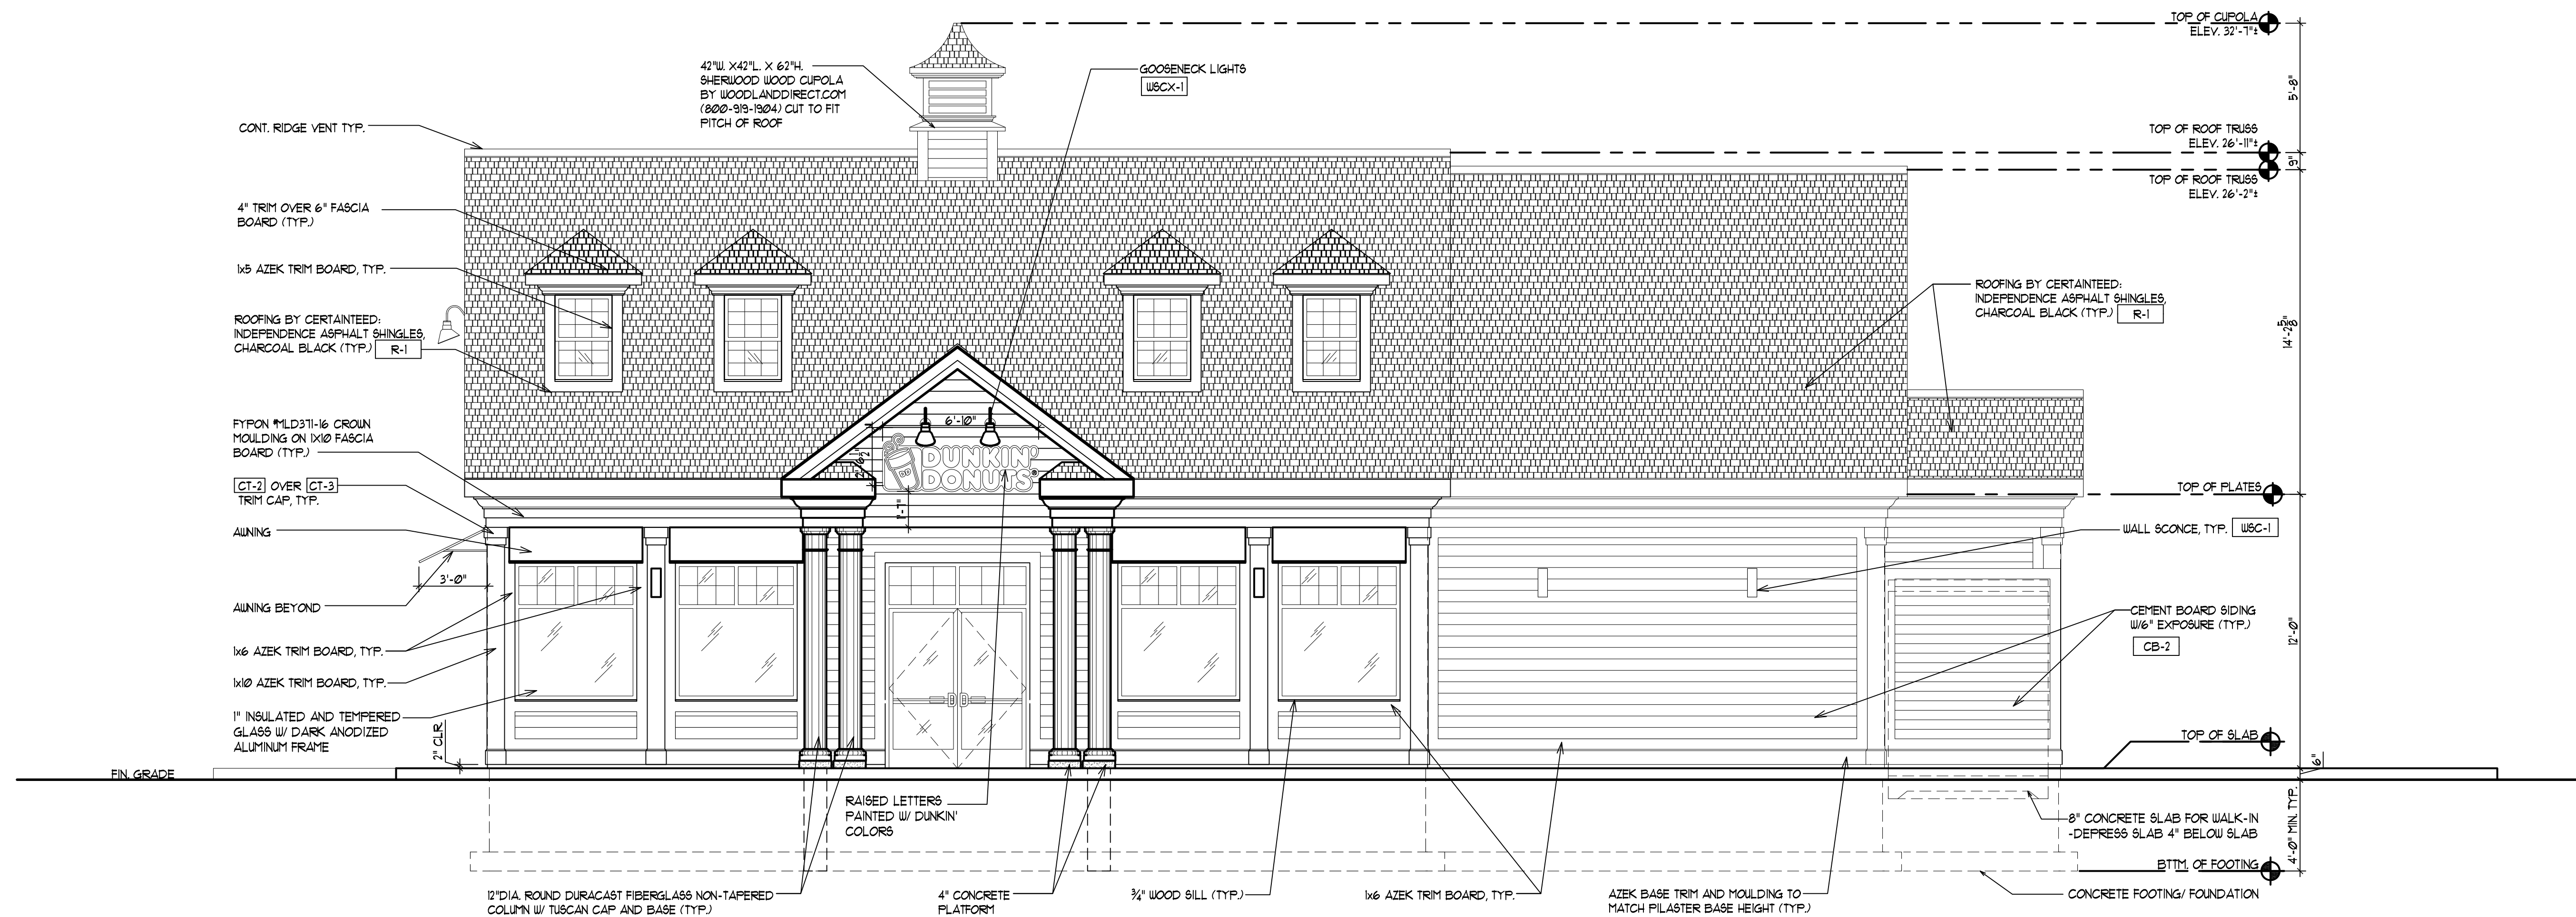


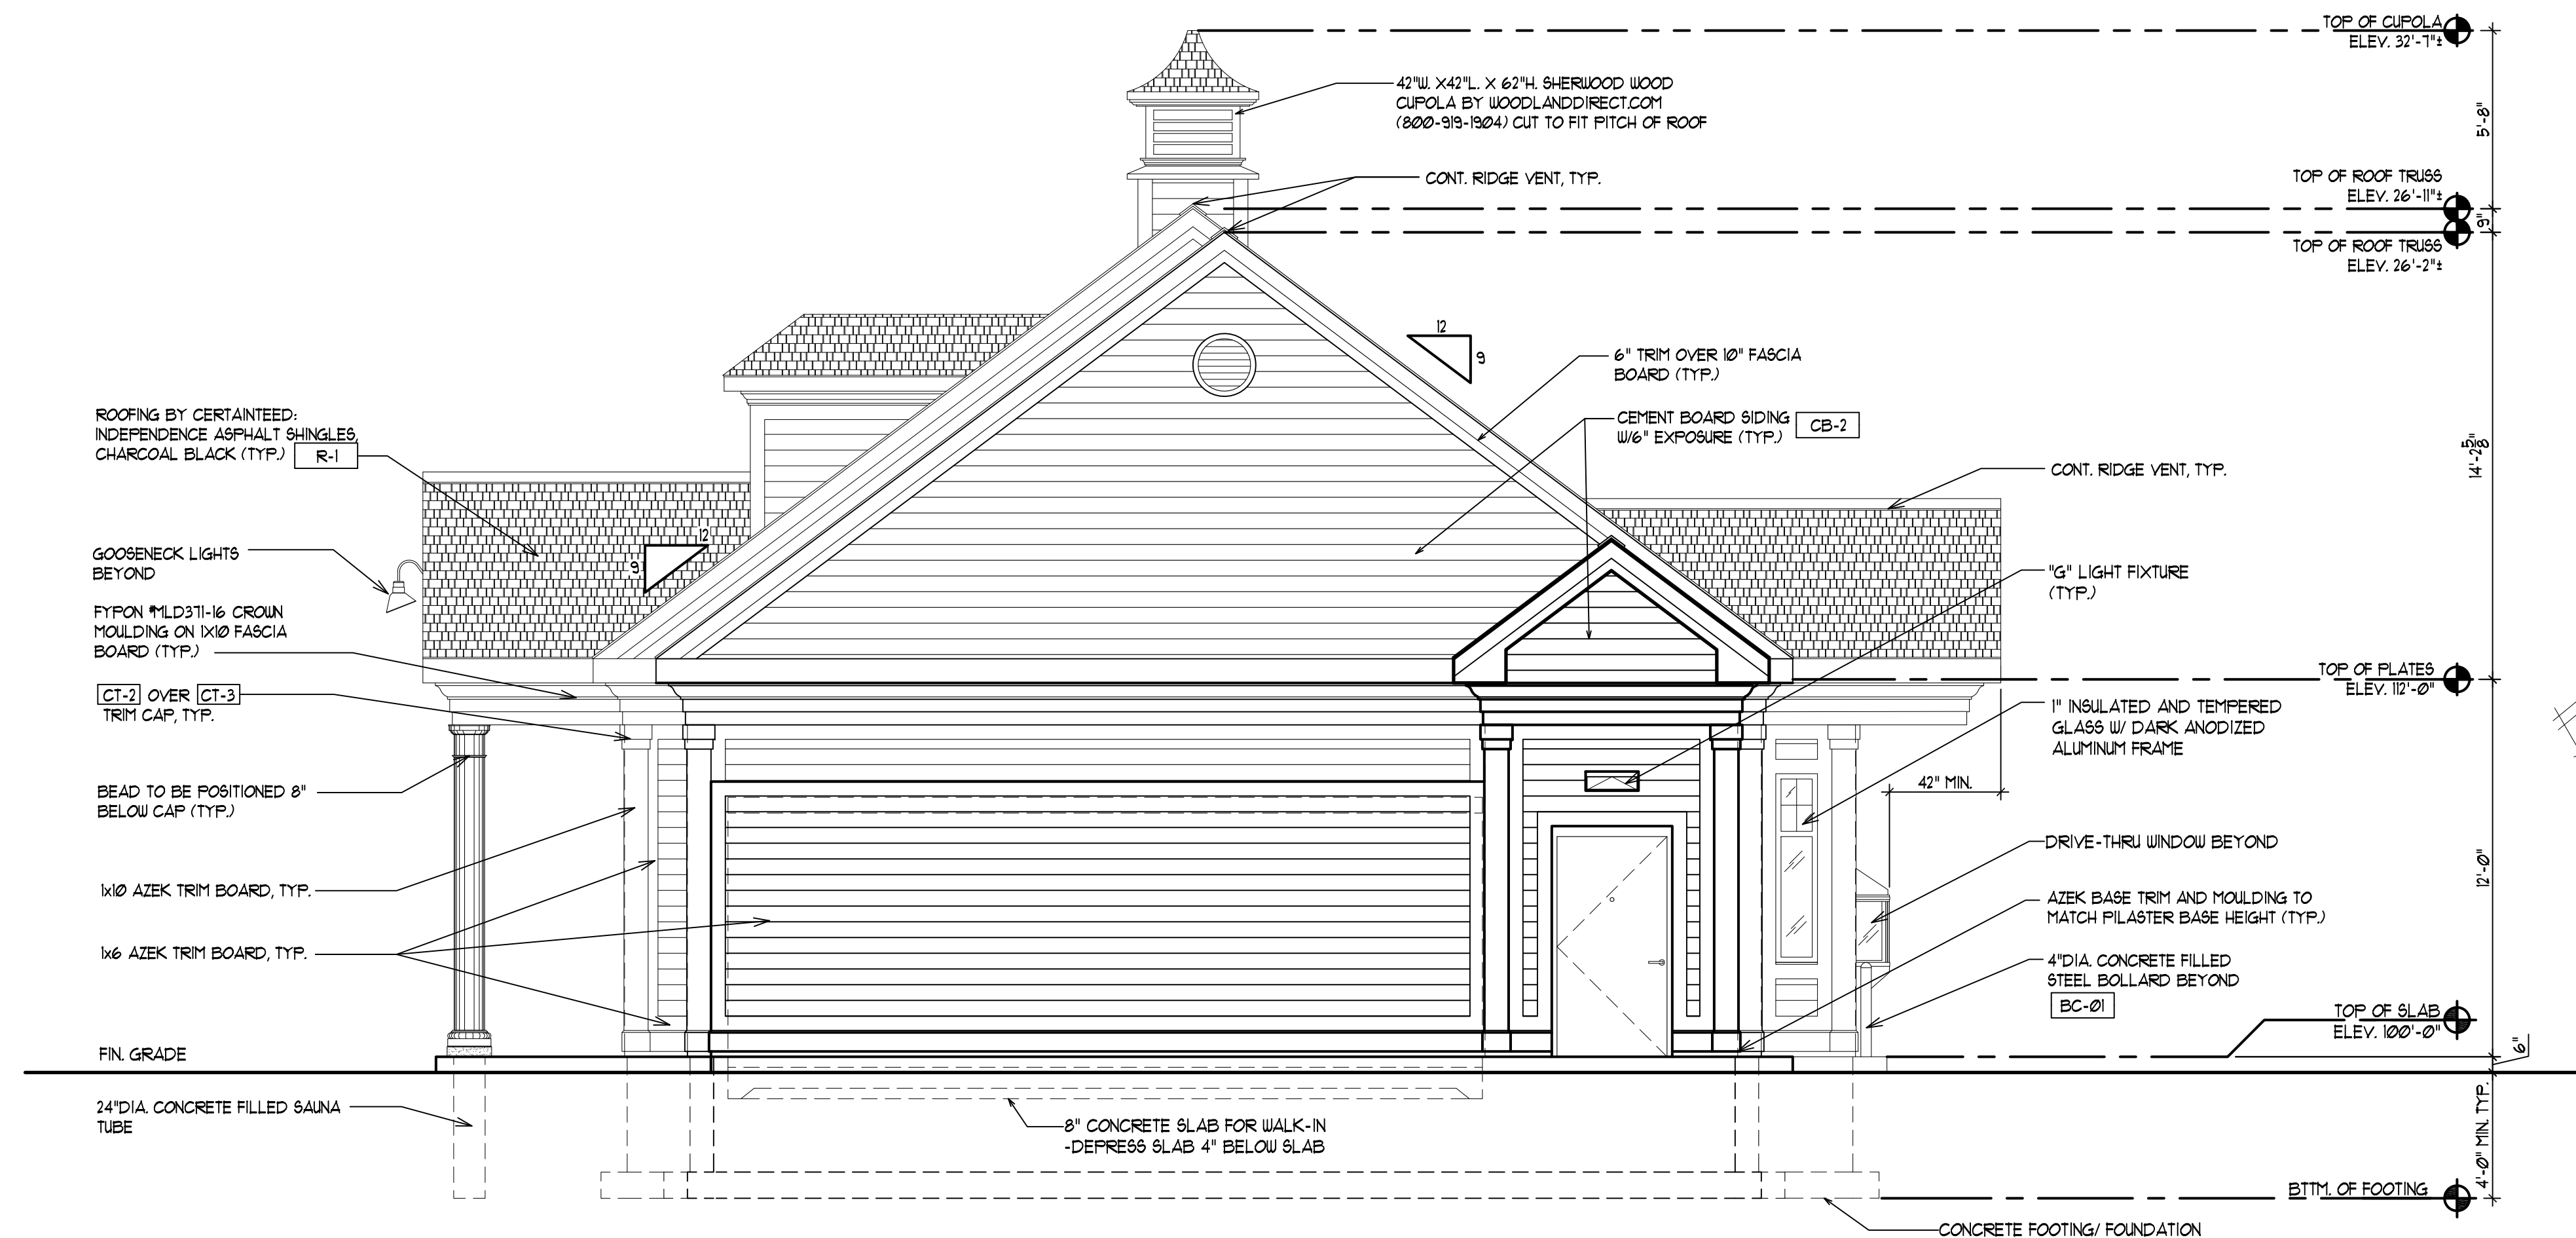

1	FRONT ELEVATION @ ENTRY
---	-------------------------

$$1/4'' = 1' - \emptyset''$$


2	RIGHT SIDE ELEVATION
---	----------------------

$$1/4'' = 1' - \emptyset''$$



CONTRACTOR'S NOTES

1. Shall verify all dimensions in the field.
2. Shall obtain all required permits.
3. Must carry compensation and liability insurance.
4. Shall perform all work in accordance with building codes.
5. Shall construct barricades for pedestrian safety.
6. Shall do all the necessary shoring to existing structures during renovations.



IMAGE

#	REVISIONS	DATE

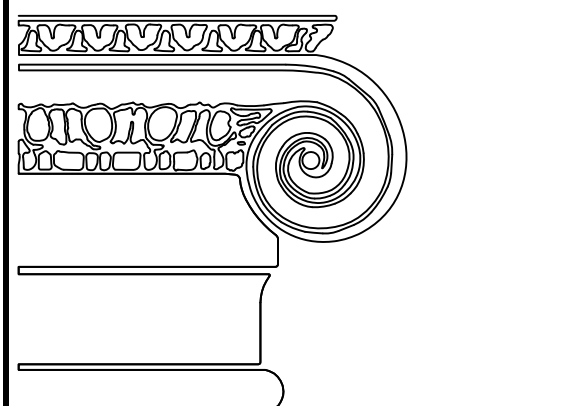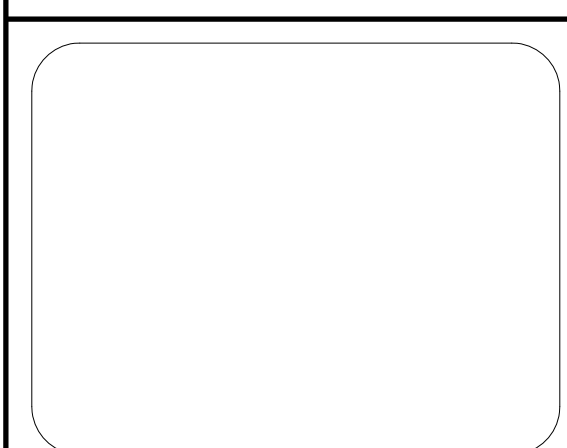

M.J. TAVARES
ARCHITECTS

200 Broadway Suite 104 Lynnfield, MA 01940
Phone: 781-595-8400 Fax: 781-595-8300
Email: mjtarchitects@verizon.net

PREPARED FOR:


MR. EMANUEL SARDINHA
PC: TBD

ADDRESS: _____

DUNKIN' DONUTS
142 MAIN ST.
HAYDENVILLE, MA

DRAWING TITLE:

EXTERIOR ELEVATIONS

 SCALE:	
GIVEN	
RELEASE DATE:	
03/03/2015	
DRAWN BY:	
B.H.	
CHECKED BY:	
MJT	
PROJECT #:	
215-44	

$$\underline{\underline{A=2}}$$