

SOLAR DEVELOPMENT, PARCEL 34001A PERMIT APPLICATION SITE/CIVIL DRAWINGS


TOWN OF WILLIAMSBURG, MASSACHUSETTS

SEPTEMBER 7, 2017


Prepared by:
SWCA
ENVIRONMENTAL CONSULTANTS
15 Research Drive
Amherst, MA 01002
p: 413.256.0202
f: 413.256.1092
www.swca.com

Base plan provided by:

The Berkshire Design Group, Inc.
4 Allen Place
Northampton MA 01060

Prepared for:

1550 LIBERTY RIDGE DRIVE
SUITE 301
WAYNE, PA 19087
PHONE: 610-866-8884
FAX: 610-256-9403
WWW.DYNAMICENERGYUSA.COM

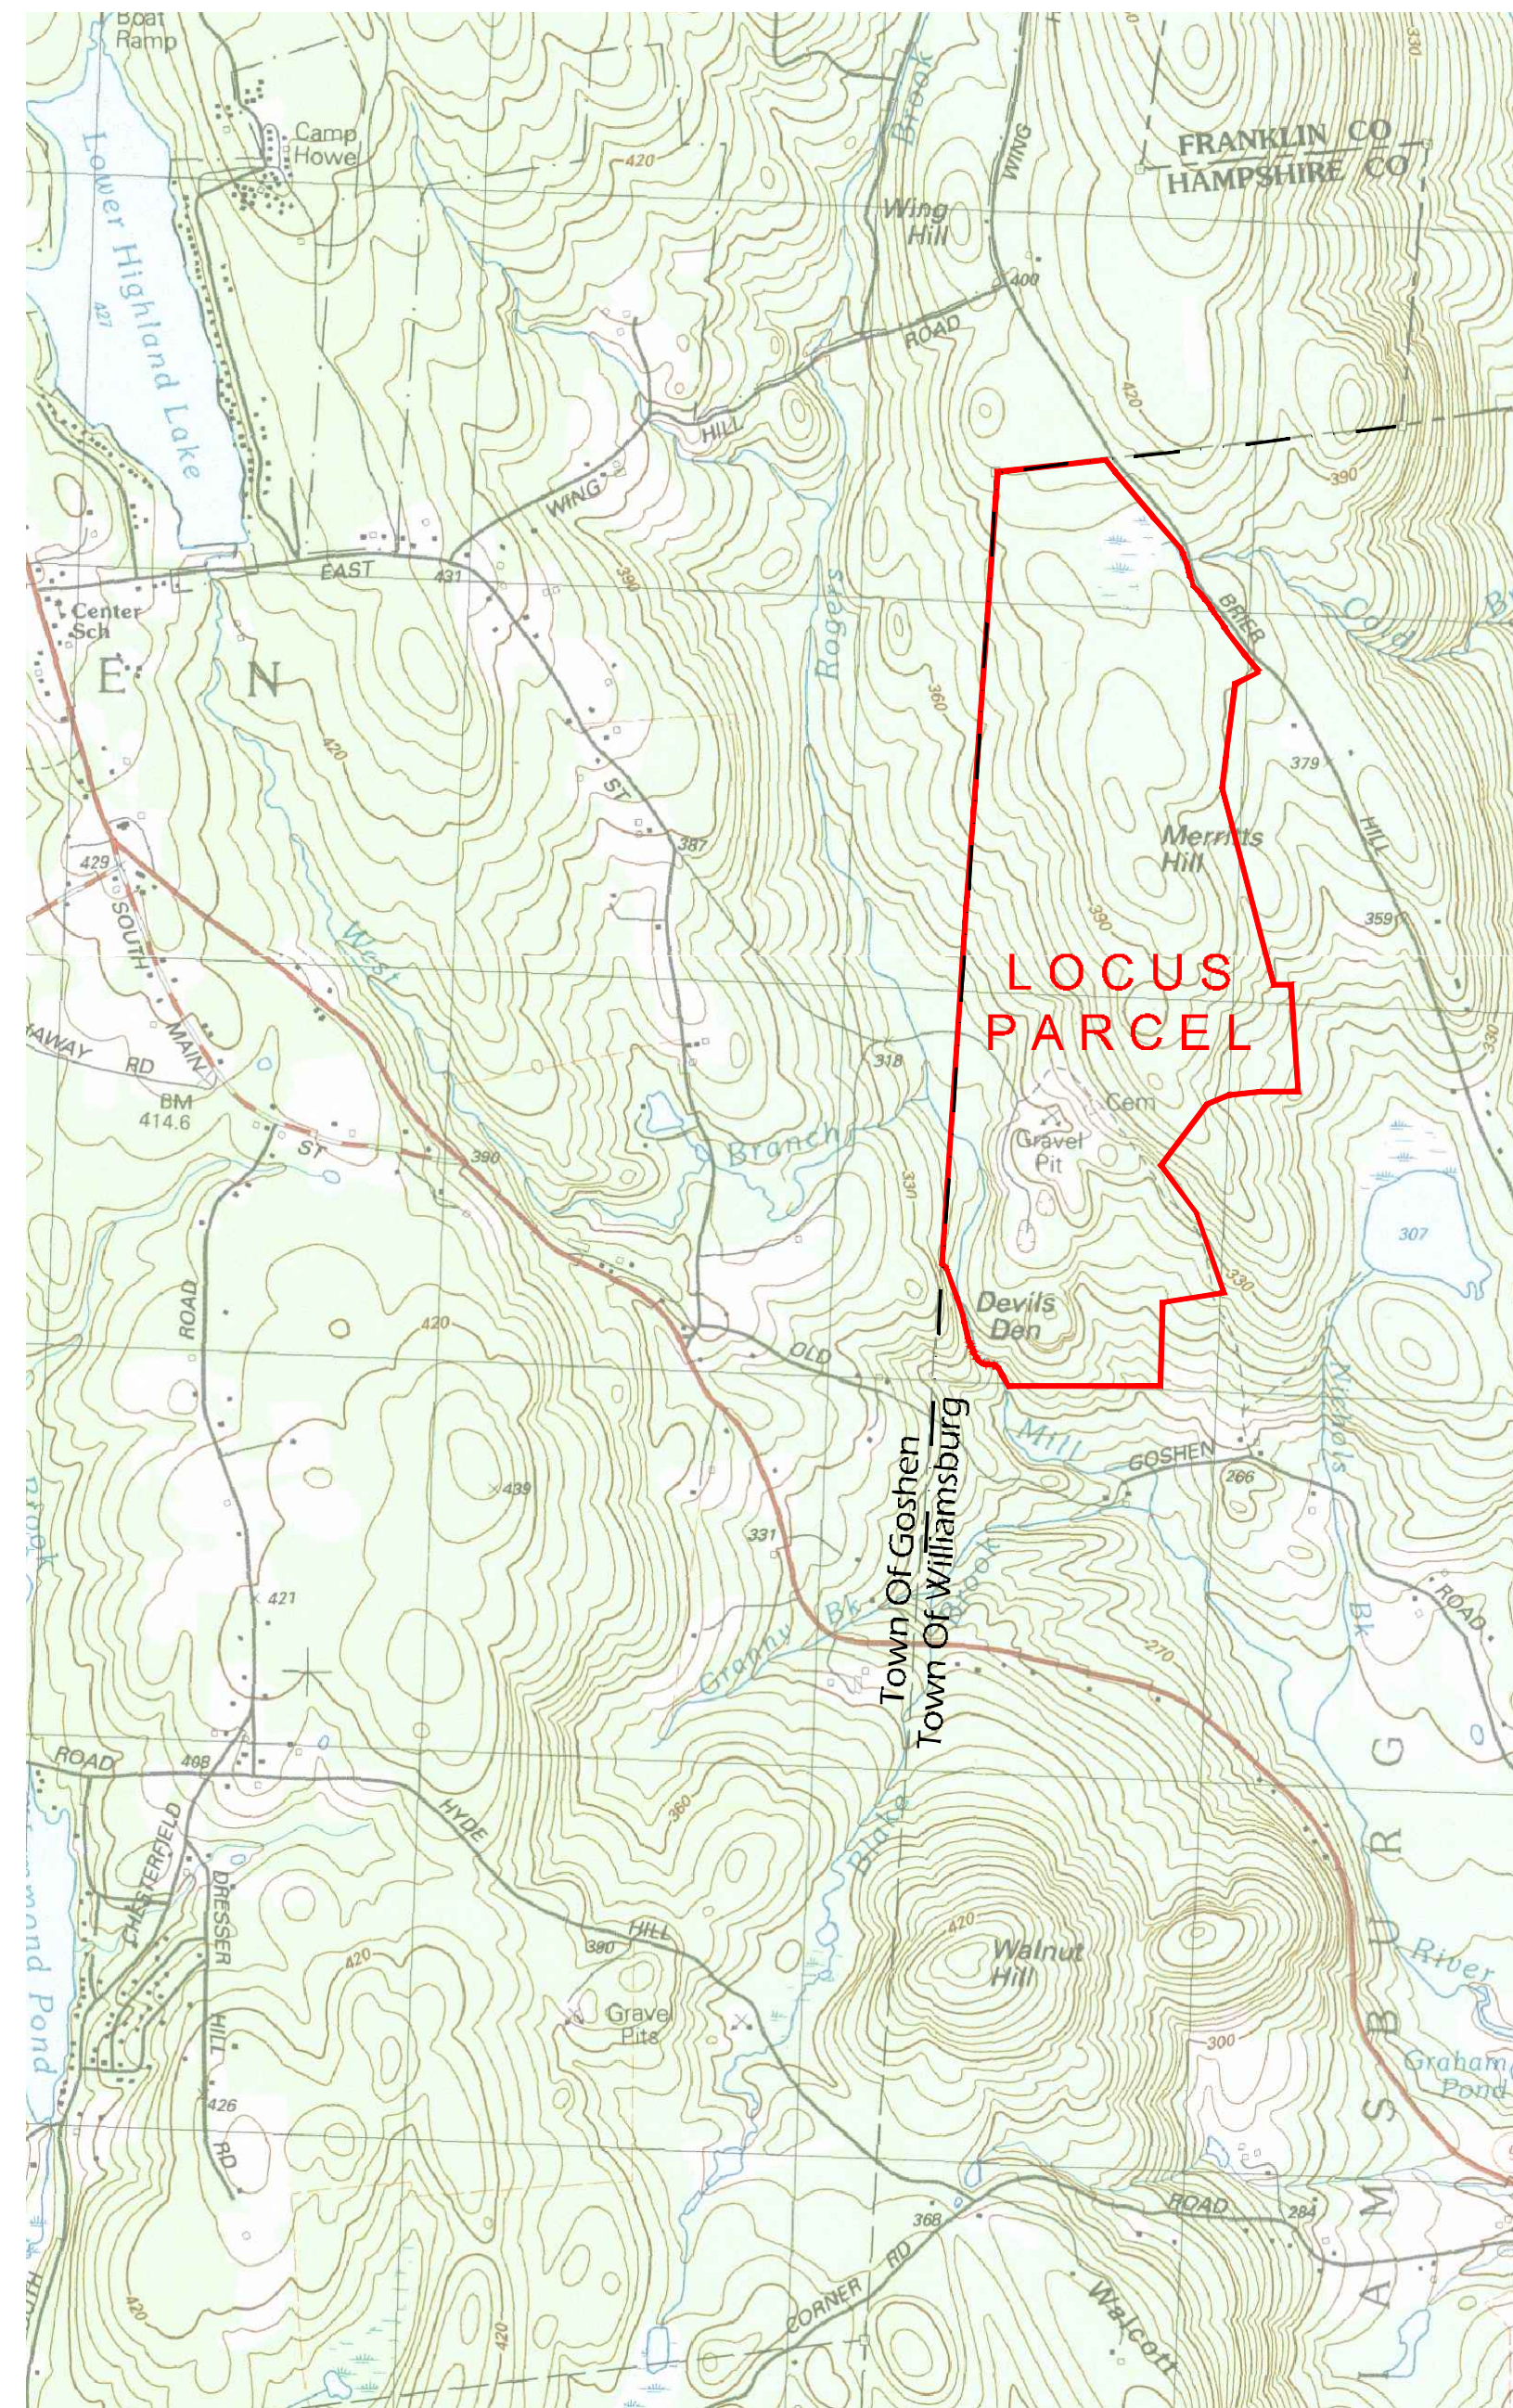Project:
**WILLIAMSBURG/GOSHEN
SOLAR ARRAY**



1 LOCUS MAP
SOURCE: MASSGIS DATA-USGS TOPOGRAPHIC QUADRANGLE IMAGES
MASSGIS LEVEL 3 ASSESSORS PARCELS

N
SCALE IN FEET
0 750 1500 3000

SHEET INDEX

Revision Date

- 1.0: COVER SHEET
- 2.0: EXISTING CONDITIONS/ SURVEY (1 of 2)
- 2.1: EXISTING CONDITIONS/ SURVEY (2 of 2)
- 3.0: KEY PLAN
- 4.0: PROPOSED SOLAR ARRAY/ ACCESS ROAD (1 of 3)
- 4.1: PROPOSED SOLAR ARRAY (2 of 3)
- 4.2: PROPOSED SOLAR ARRAY (3 of 3)



Rev	Description	Date	Dwn	Ckd

Sheet Title
COVER

Graphic Scale

Date:	9-7-2017
Scale:	As Shown
Drawn by:	TS
Checked by:	MM
SWCA File #	043889.00
DEP File #	

1.0




PLAN NOTES:


1. TOWN BOUNDARIES AND PROPERTY LINES SHOWN PROVIDED BY THE BERKSHIRE DESIGN GROUP STAMPED SURVEY PLAN TITLED 'PLAN OF LAND' DATED AUGUST 24, 2017.
2. EXISTING ACCESS ROAD SHOWN ON THIS PLAN AND SUBSEQUENT SHEET 4.0 NOT SURVEYED. EXISTING ACCESS ROAD LOCATION IS APPROXIMATE.

Prepared by:
SWCA[®]
 ENVIRONMENTAL CONSULTANTS
 15 Research Drive
 Amherst, MA 01002
 p: 413.256.0202
 f: 413.256.1092
 www.swca.com

Base plan provided by:
 The Berkshire Design Group, Inc.
 4 Allen Place
 Northampton MA 01060

Prepared for:

 1500 LIBERTY RIDGE DRIVE
 SUITE 300
 WAYNE, PA 19087
 PHONE: 610-866-8884
 FAX: 610-276-6403
 WWW.DYNAMICENERGYUSA.COM

Project:
**WILLIAMSBURG/GOSHEN
 SOLAR ARRAY**



Rev	Description	Date	Dwn	Ckd


Sheet Title
KEY PLAN

Graphic Scale


Date:	9-7-2017
Scale:	As Shown
Drawn by:	TS
Checked by:	MM
SWCA File #	043889.00
DEP File #	

3.0
 2017 COPYRIGHT SWCA - NOT TO BE REPRODUCED



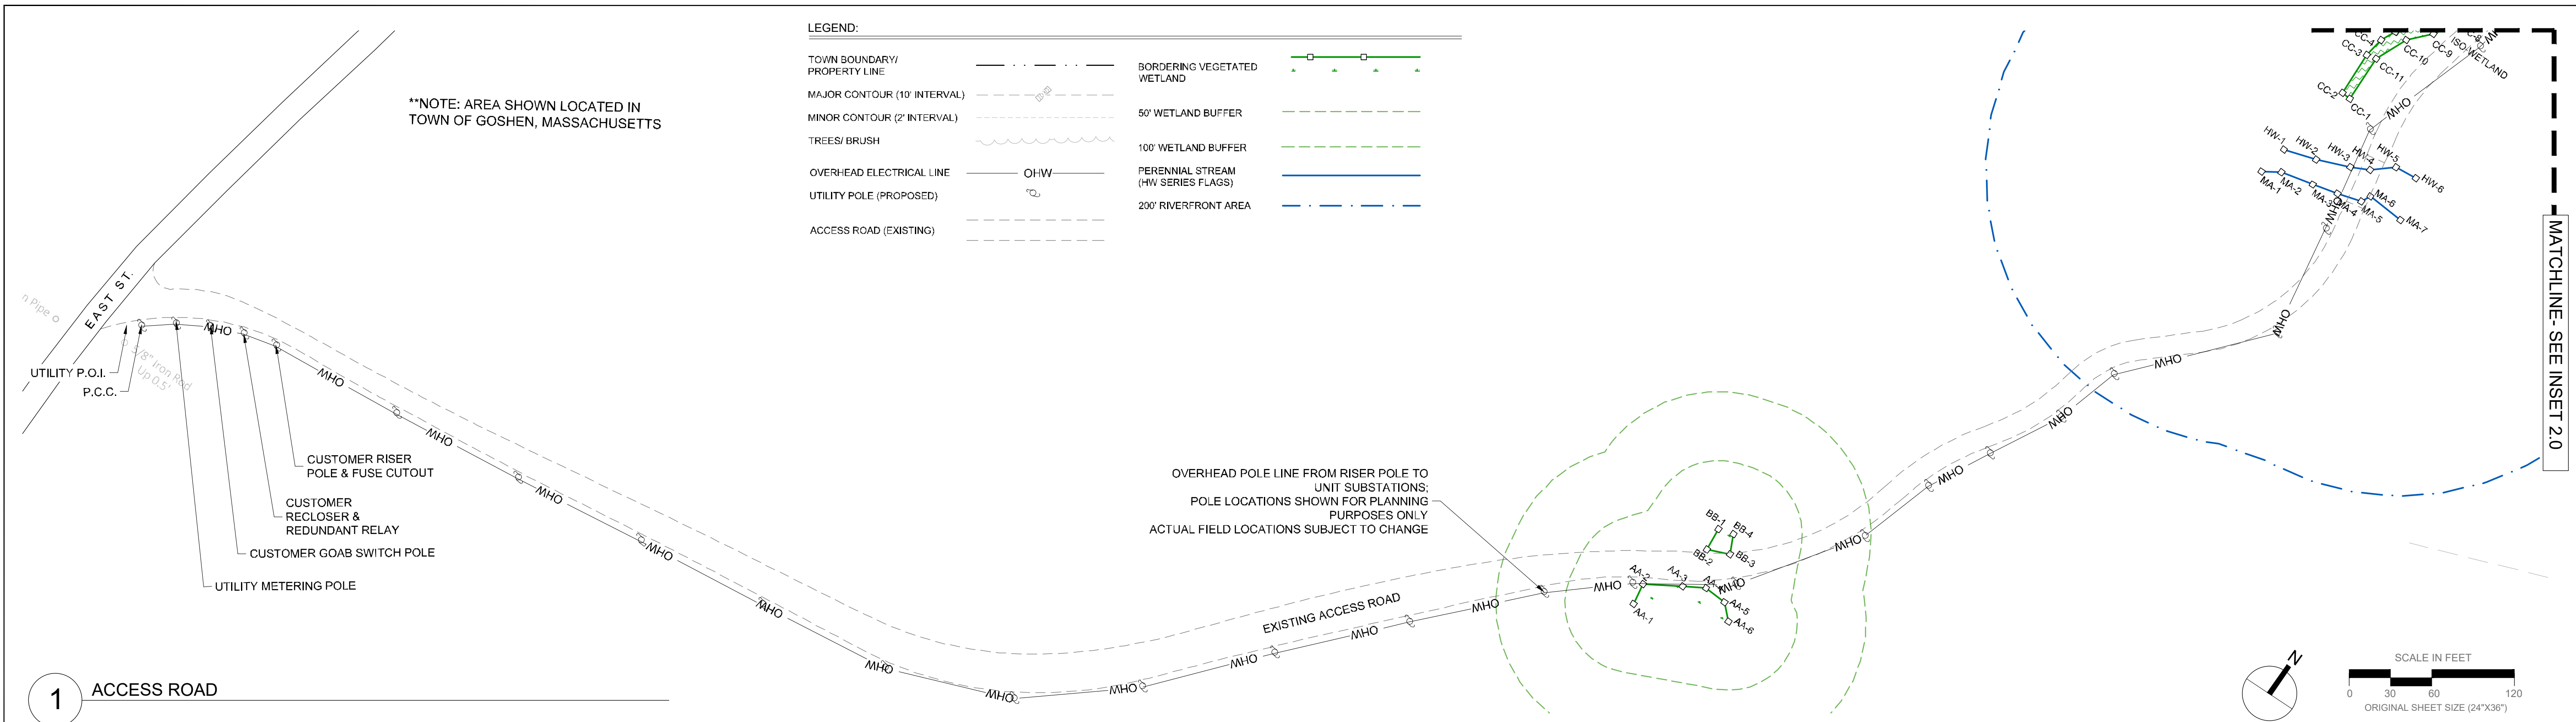

1 ACCESS ROAD

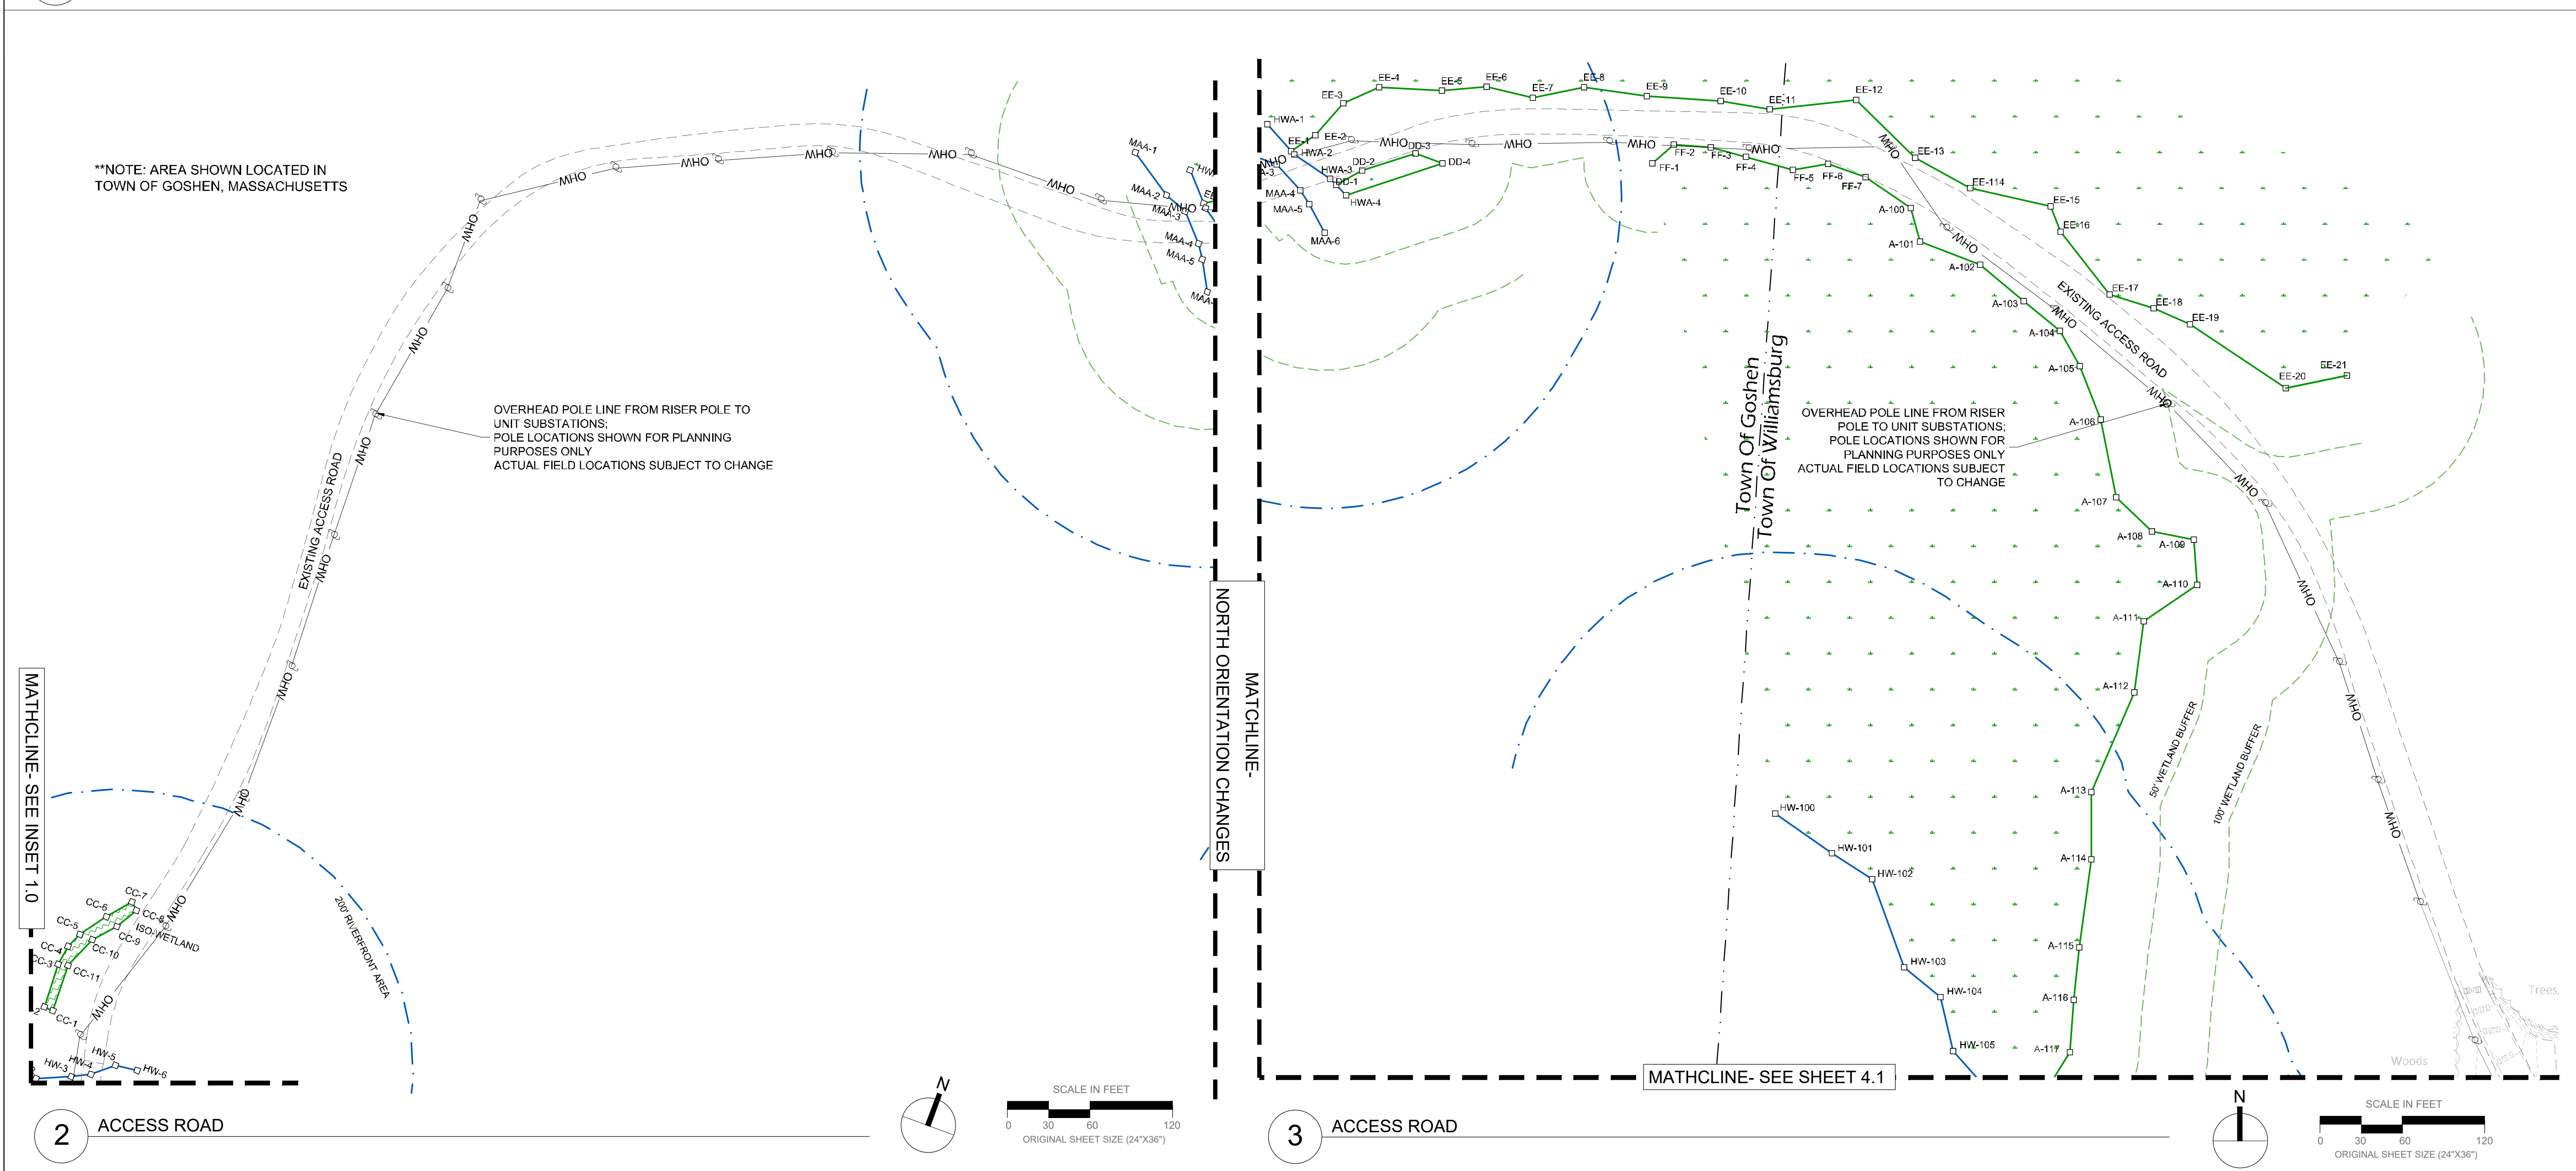

2 ACCESS ROAD

3 ACCESS ROAD




Rev	Description	Date	Dwn	Clk

Sheet Title
**SOLAR DEVELOPMENT
 ACCESS ROAD/ UTILITY
 CONNECTION**

Graphic Scale


Date:	9-7-2017
Scale:	As Shown
Drawn by:	TS
Checked by:	MM
SWCA File #	043889.00
DEP File #	

MATHCLINE- SEE SHEET 4.1

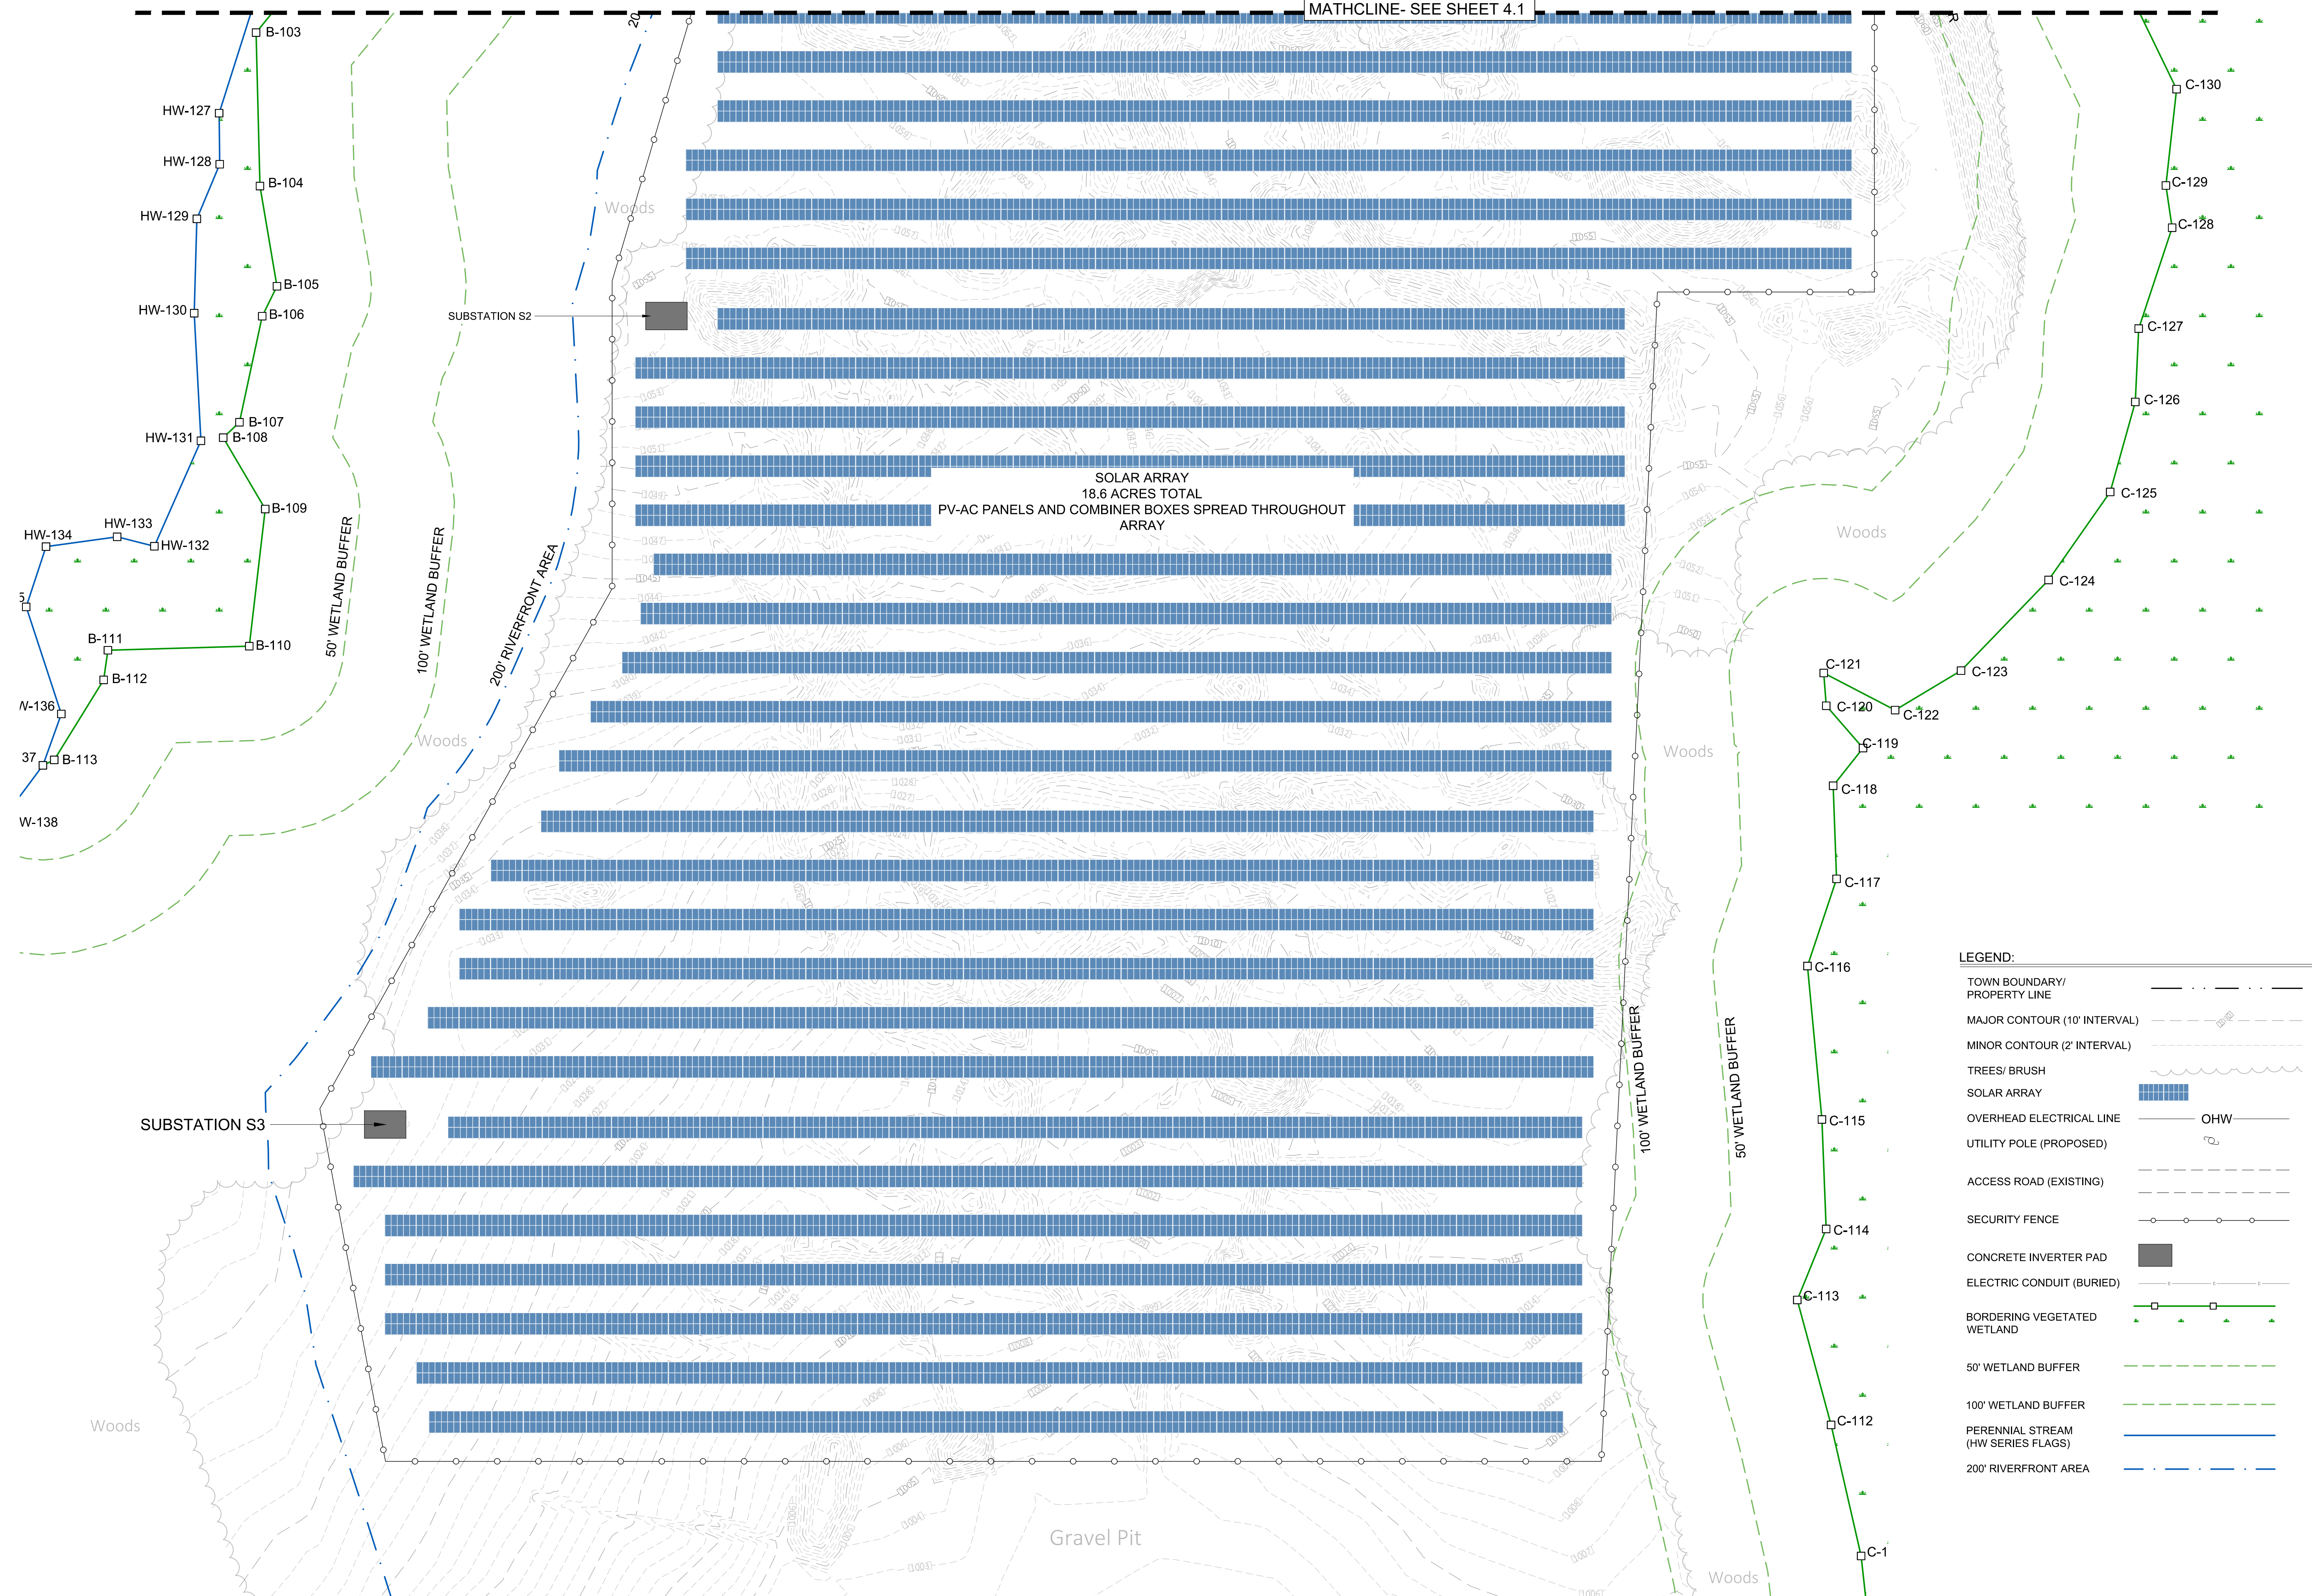

LEGEND:

TOWN BOUNDARY/ PROPERTY LINE	---
MAJOR CONTOUR (10' INTERVAL)	-----
MINOR CONTOUR (2' INTERVAL)	-----
TREES/ BRUSH	
SOLAR ARRAY	
OVERHEAD ELECTRICAL LINE	OHW
UTILITY POLE (PROPOSED)	○
ACCESS ROAD (EXISTING)	---
SECURITY FENCE	○-○-○-○
CONCRETE INVERTER PAD	■
ELECTRIC CONDUIT (BURIED)	—○—○—○
BORDERING VEGETATED WETLAND	—○—○—○
50' WETLAND BUFFER	-----
100' WETLAND BUFFER	-----
PERENNIAL STREAM (HW SERIES FLAGS)	—
200' RIVERFRONT AREA	-----

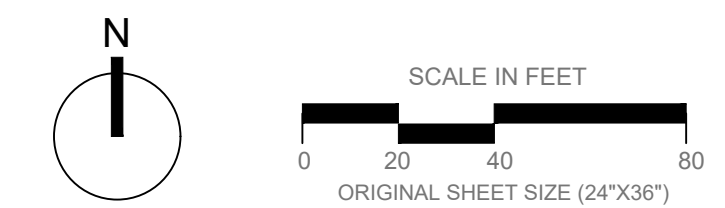


Prepared by:
SWCA
 ENVIRONMENTAL CONSULTANTS
 15 Research Drive
 Amherst, MA 01002
 P: 413.256.0202
 F: 413.256.1092
 W: www.swca.com

Base plan provided by:
 The Berkshire Design Group, Inc.
 4 Allen Place
 Northampton MA 01060

Prepared for:

 1550 LIBERTY RIDGE DRIVE
 SUITE 310
 WAYNE, PA 19087
 PHONE: 877-869-8884
 FAX: 610-276-5463
 WWW.DYNAMICENERGYUSA.COM

Project:
**WILLIAMSBURG/GOSHEN
 SOLAR ARRAY**

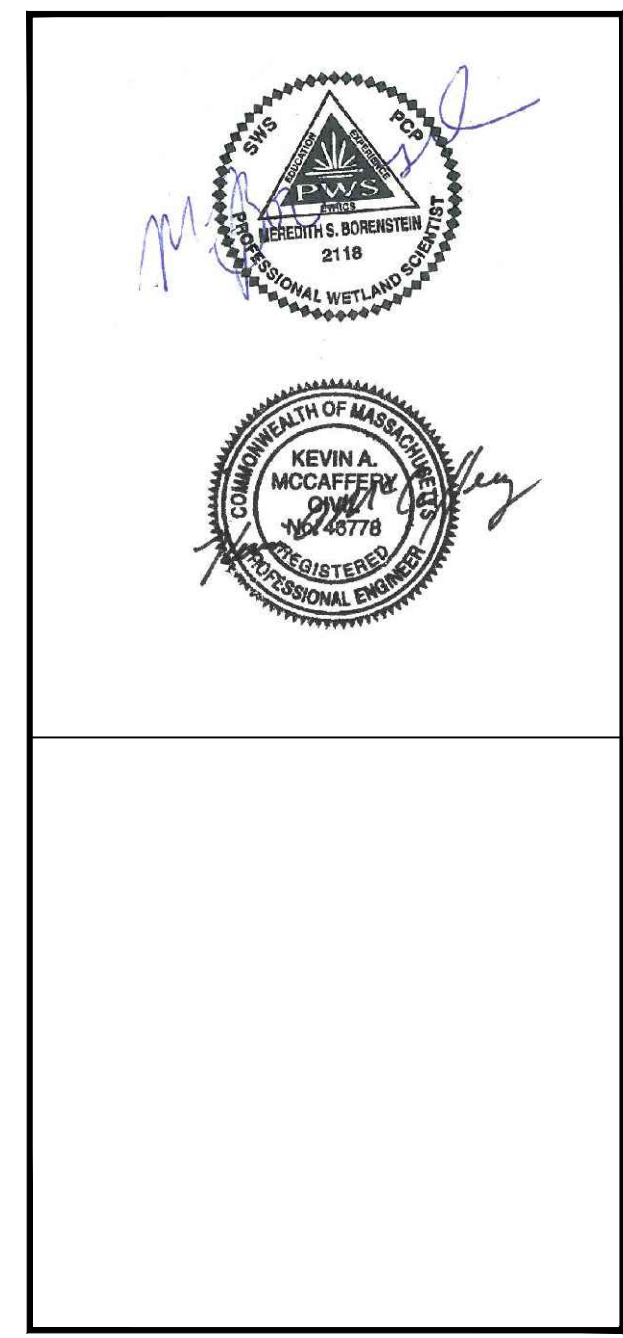

Rev	Description	Date	Dwn	Clk

Sheet Title
**SITE PLAN
 SOLAR DEVELOPMENT**

Graphic Scale

Date:	9-7-2017
Scale:	As Shown
Drawn by:	TS
Checked by:	MM
SWCA File #	043889.00
DEP File #	