


**WILLIAMSBURG  
MOUNTAIN STREET**

STATE	FED. AID PROJ. NO.	SHEET NO.	TOTAL SHEETS
MA	-	1	28

PROJECT FILE NO. 607231  
DESIGN PUBLIC HEARING PLANS  
SHEET 1 OF 27

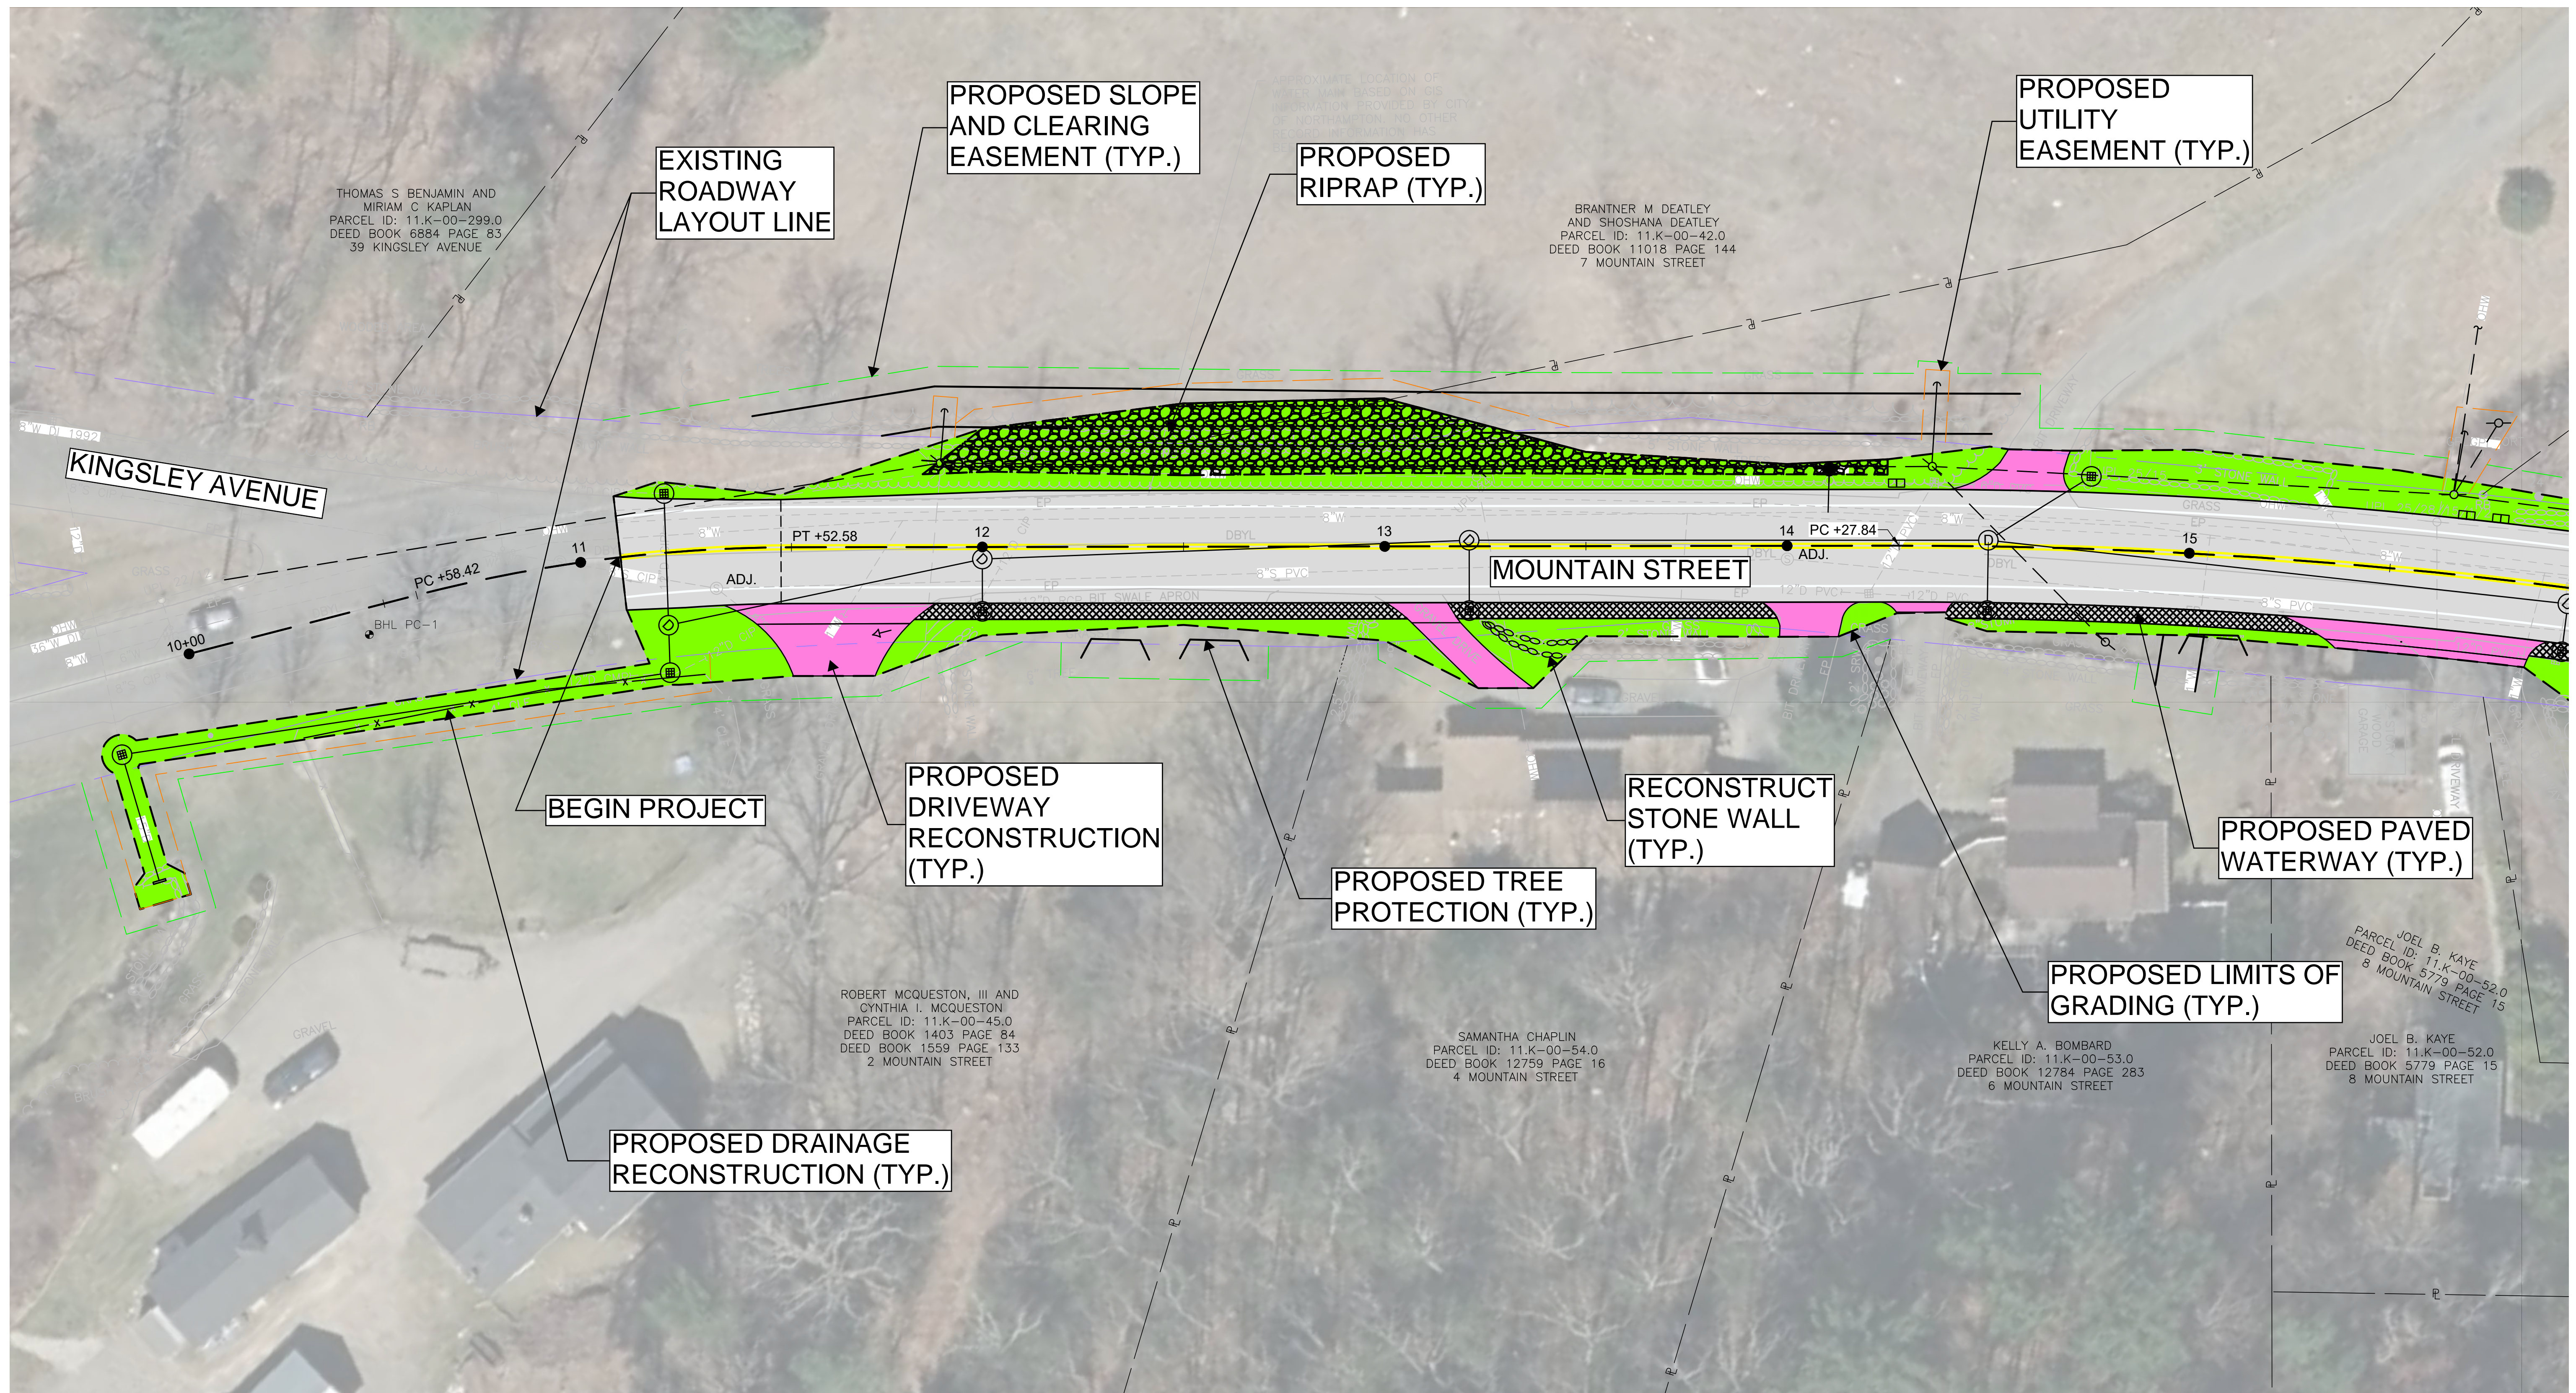

THOMAS S. BENJAMIN AND  
MIRIAM C. KAPLAN  
PARCEL ID: 11.K-00-299.0  
DEED BOOK 6884 PAGE 83  
39 KINGSLEY AVENUE

BRANTNER M. DEATLEY  
AND SHOSHANA DEATLEY  
PARCEL ID: 11.K-00-42.0  
DEED BOOK 11018 PAGE 144  
7 MOUNTAIN STREET


ROBERT MCQUESTON, III AND  
CYNTHIA I. MCQUESTON  
PARCEL ID: 11.K-00-45.0  
DEED BOOK 1403 PAGE 84  
DEED BOOK 1559 PAGE 133  
2 MOUNTAIN STREET

SAMANTHA CHAPLIN  
PARCEL ID: 11.K-00-54.0  
DEED BOOK 12759 PAGE 16  
4 MOUNTAIN STREET

KELLY A. BOMBARD  
PARCEL ID: 11.K-00-53.0  
DEED BOOK 12784 PAGE 283  
6 MOUNTAIN STREET

JOEL B. KAYE  
PARCEL ID: 11.K-00-52.0  
DEED BOOK 5779 PAGE 15  
8 MOUNTAIN STREET



JOEL B. KAYE  
PARCEL ID: 11.K-00-52.0  
DEED BOOK 5779 PAGE 15  
8 MOUNTAIN STREET

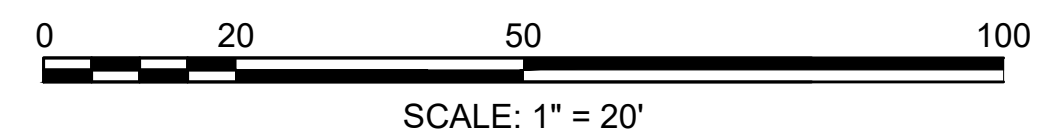

**WILLIAMSBURG  
MOUNTAIN STREET**

STATE	FED. AID PROJ. NO.	SHEET NO.	TOTAL SHEETS
MA	-	2	28
PROJECT FILE NO. 607231			

DESIGN PUBLIC HEARING PLANS  
SHEET 2 OF 27

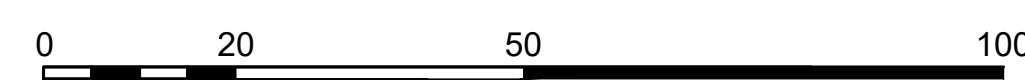
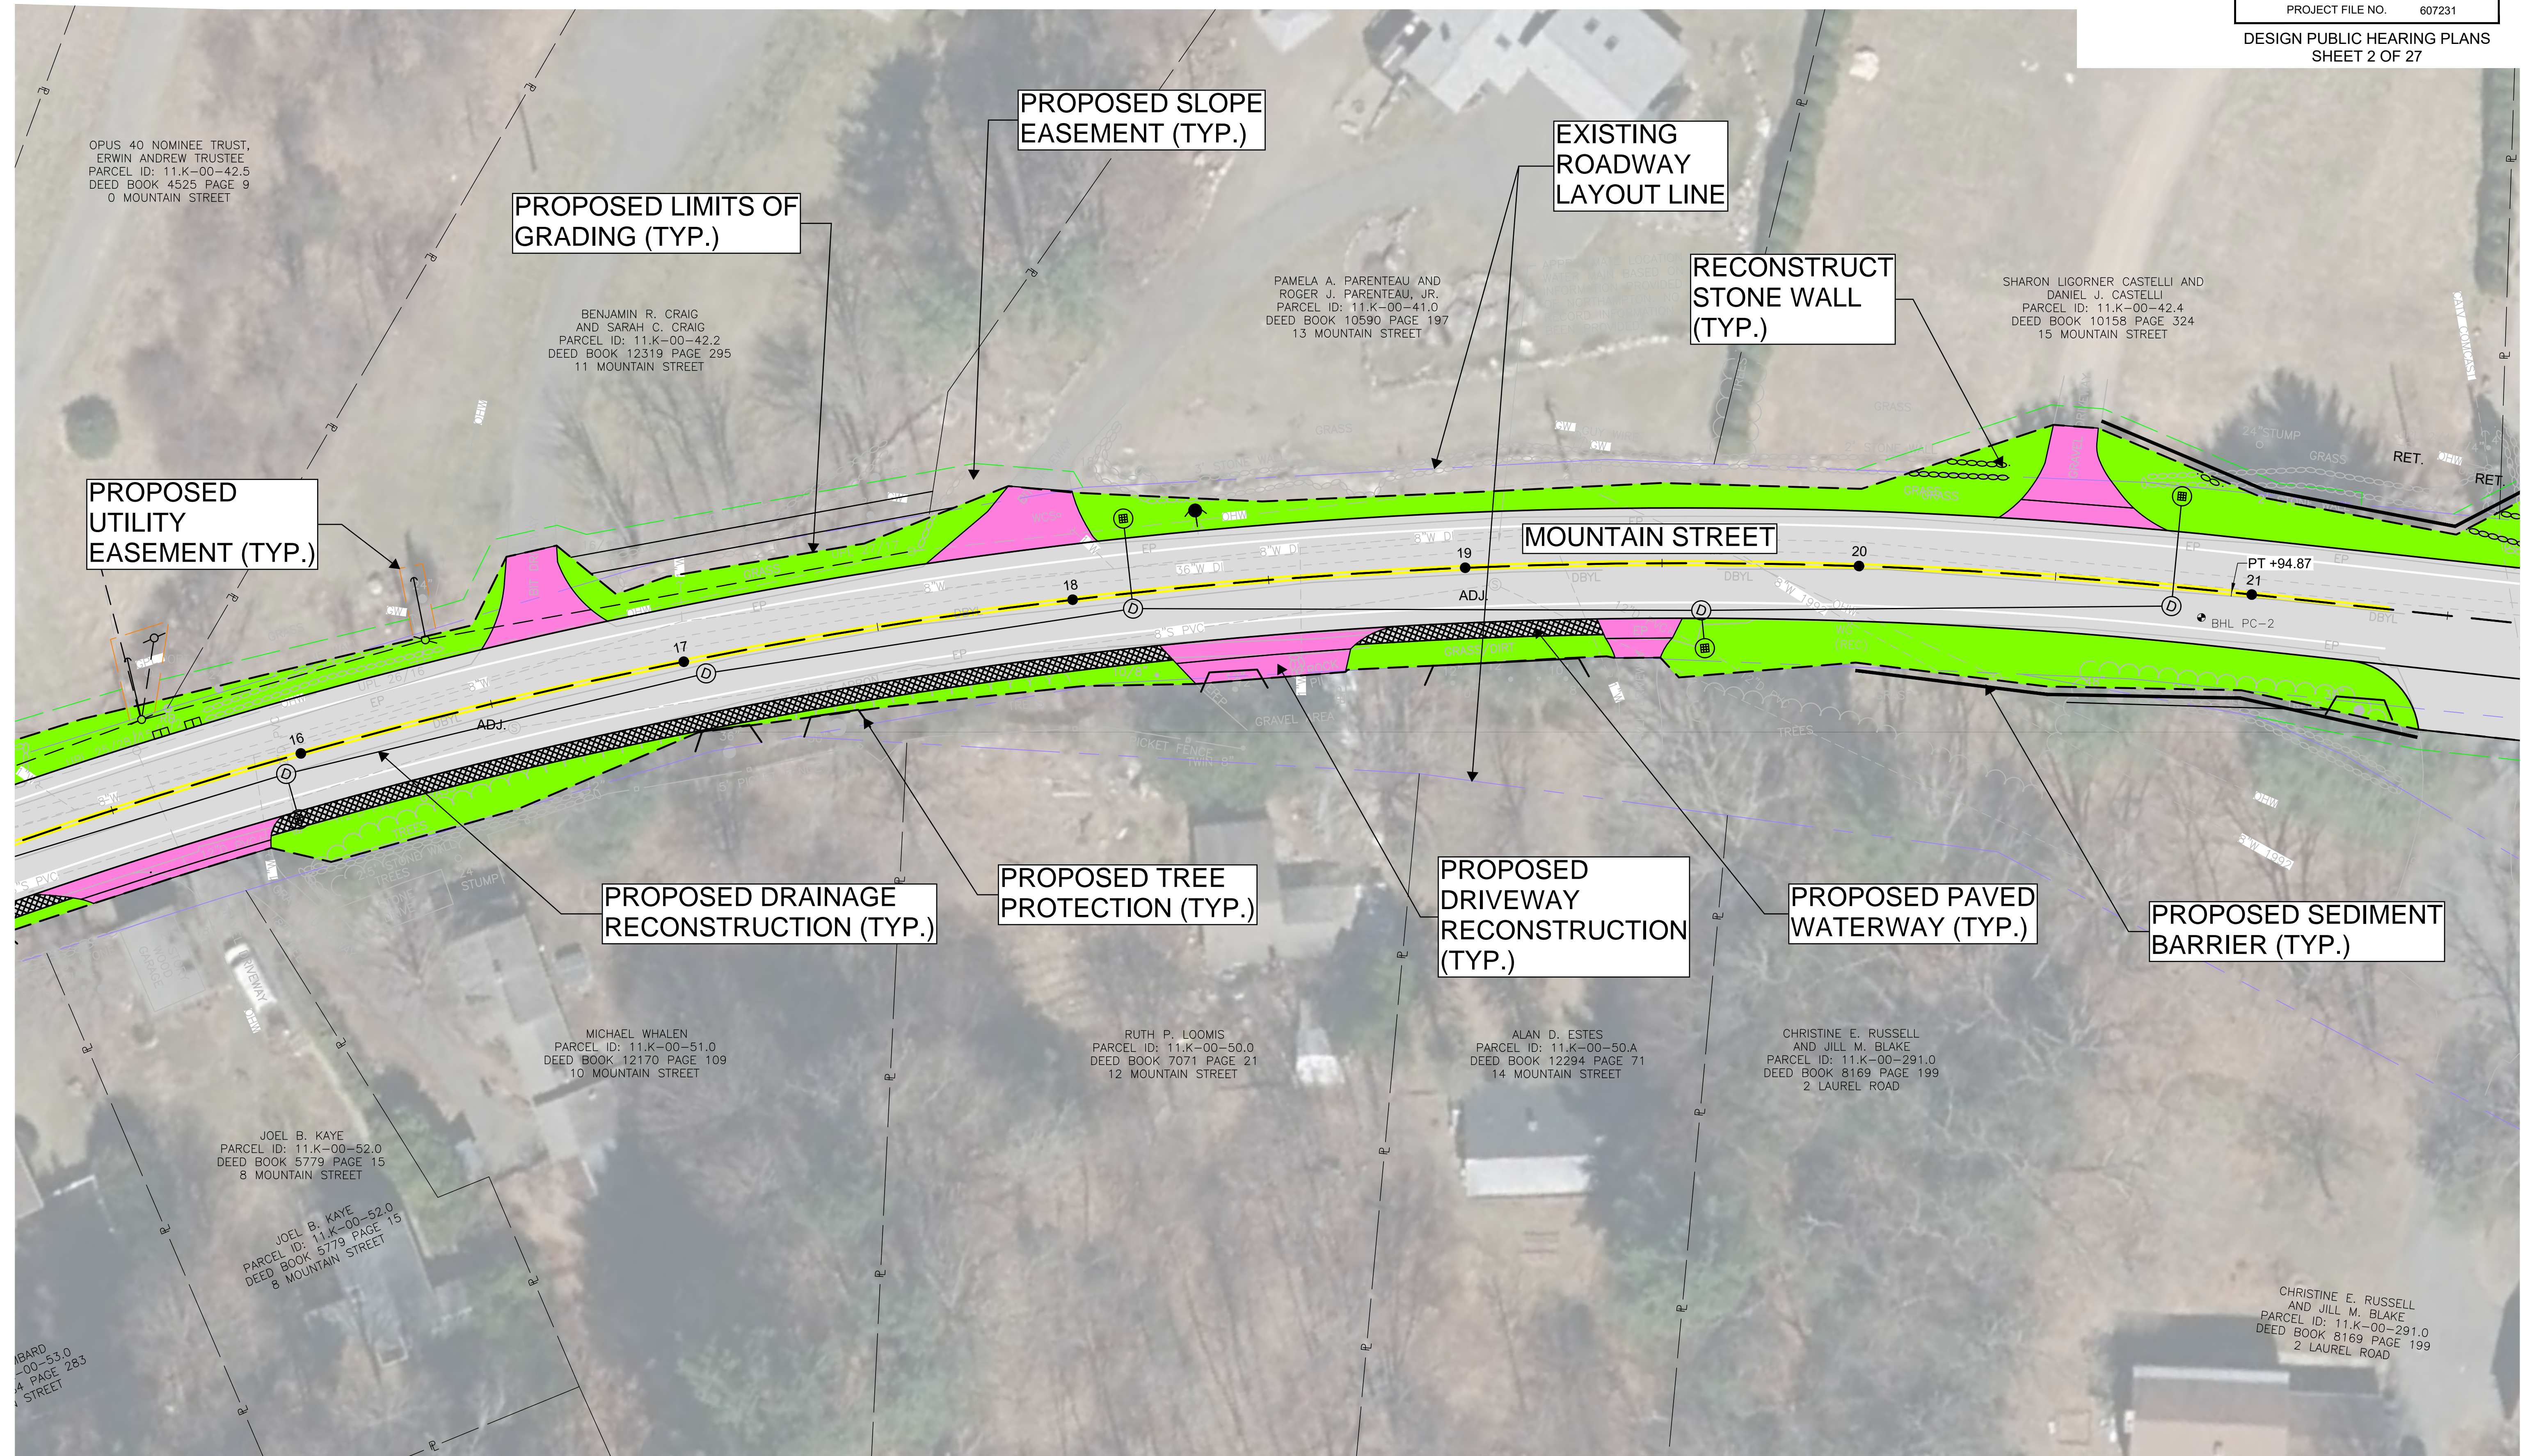


SCALE: 1" = 20'

**WILLIAMSBURG  
MOUNTAIN STREET**

STATE	FED. AID PROJ. NO.	SHEET NO.	TOTAL SHEETS
MA	-	3	28



PROJECT FILE NO. 607231  
DESIGN PUBLIC HEARING PLANS  
SHEET 3 OF 27

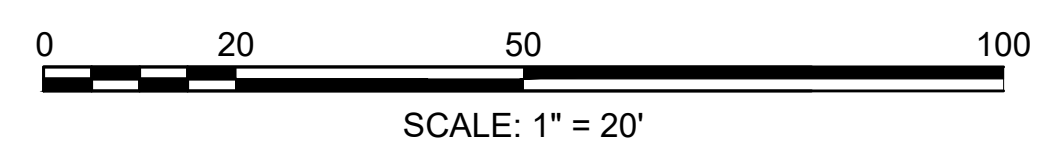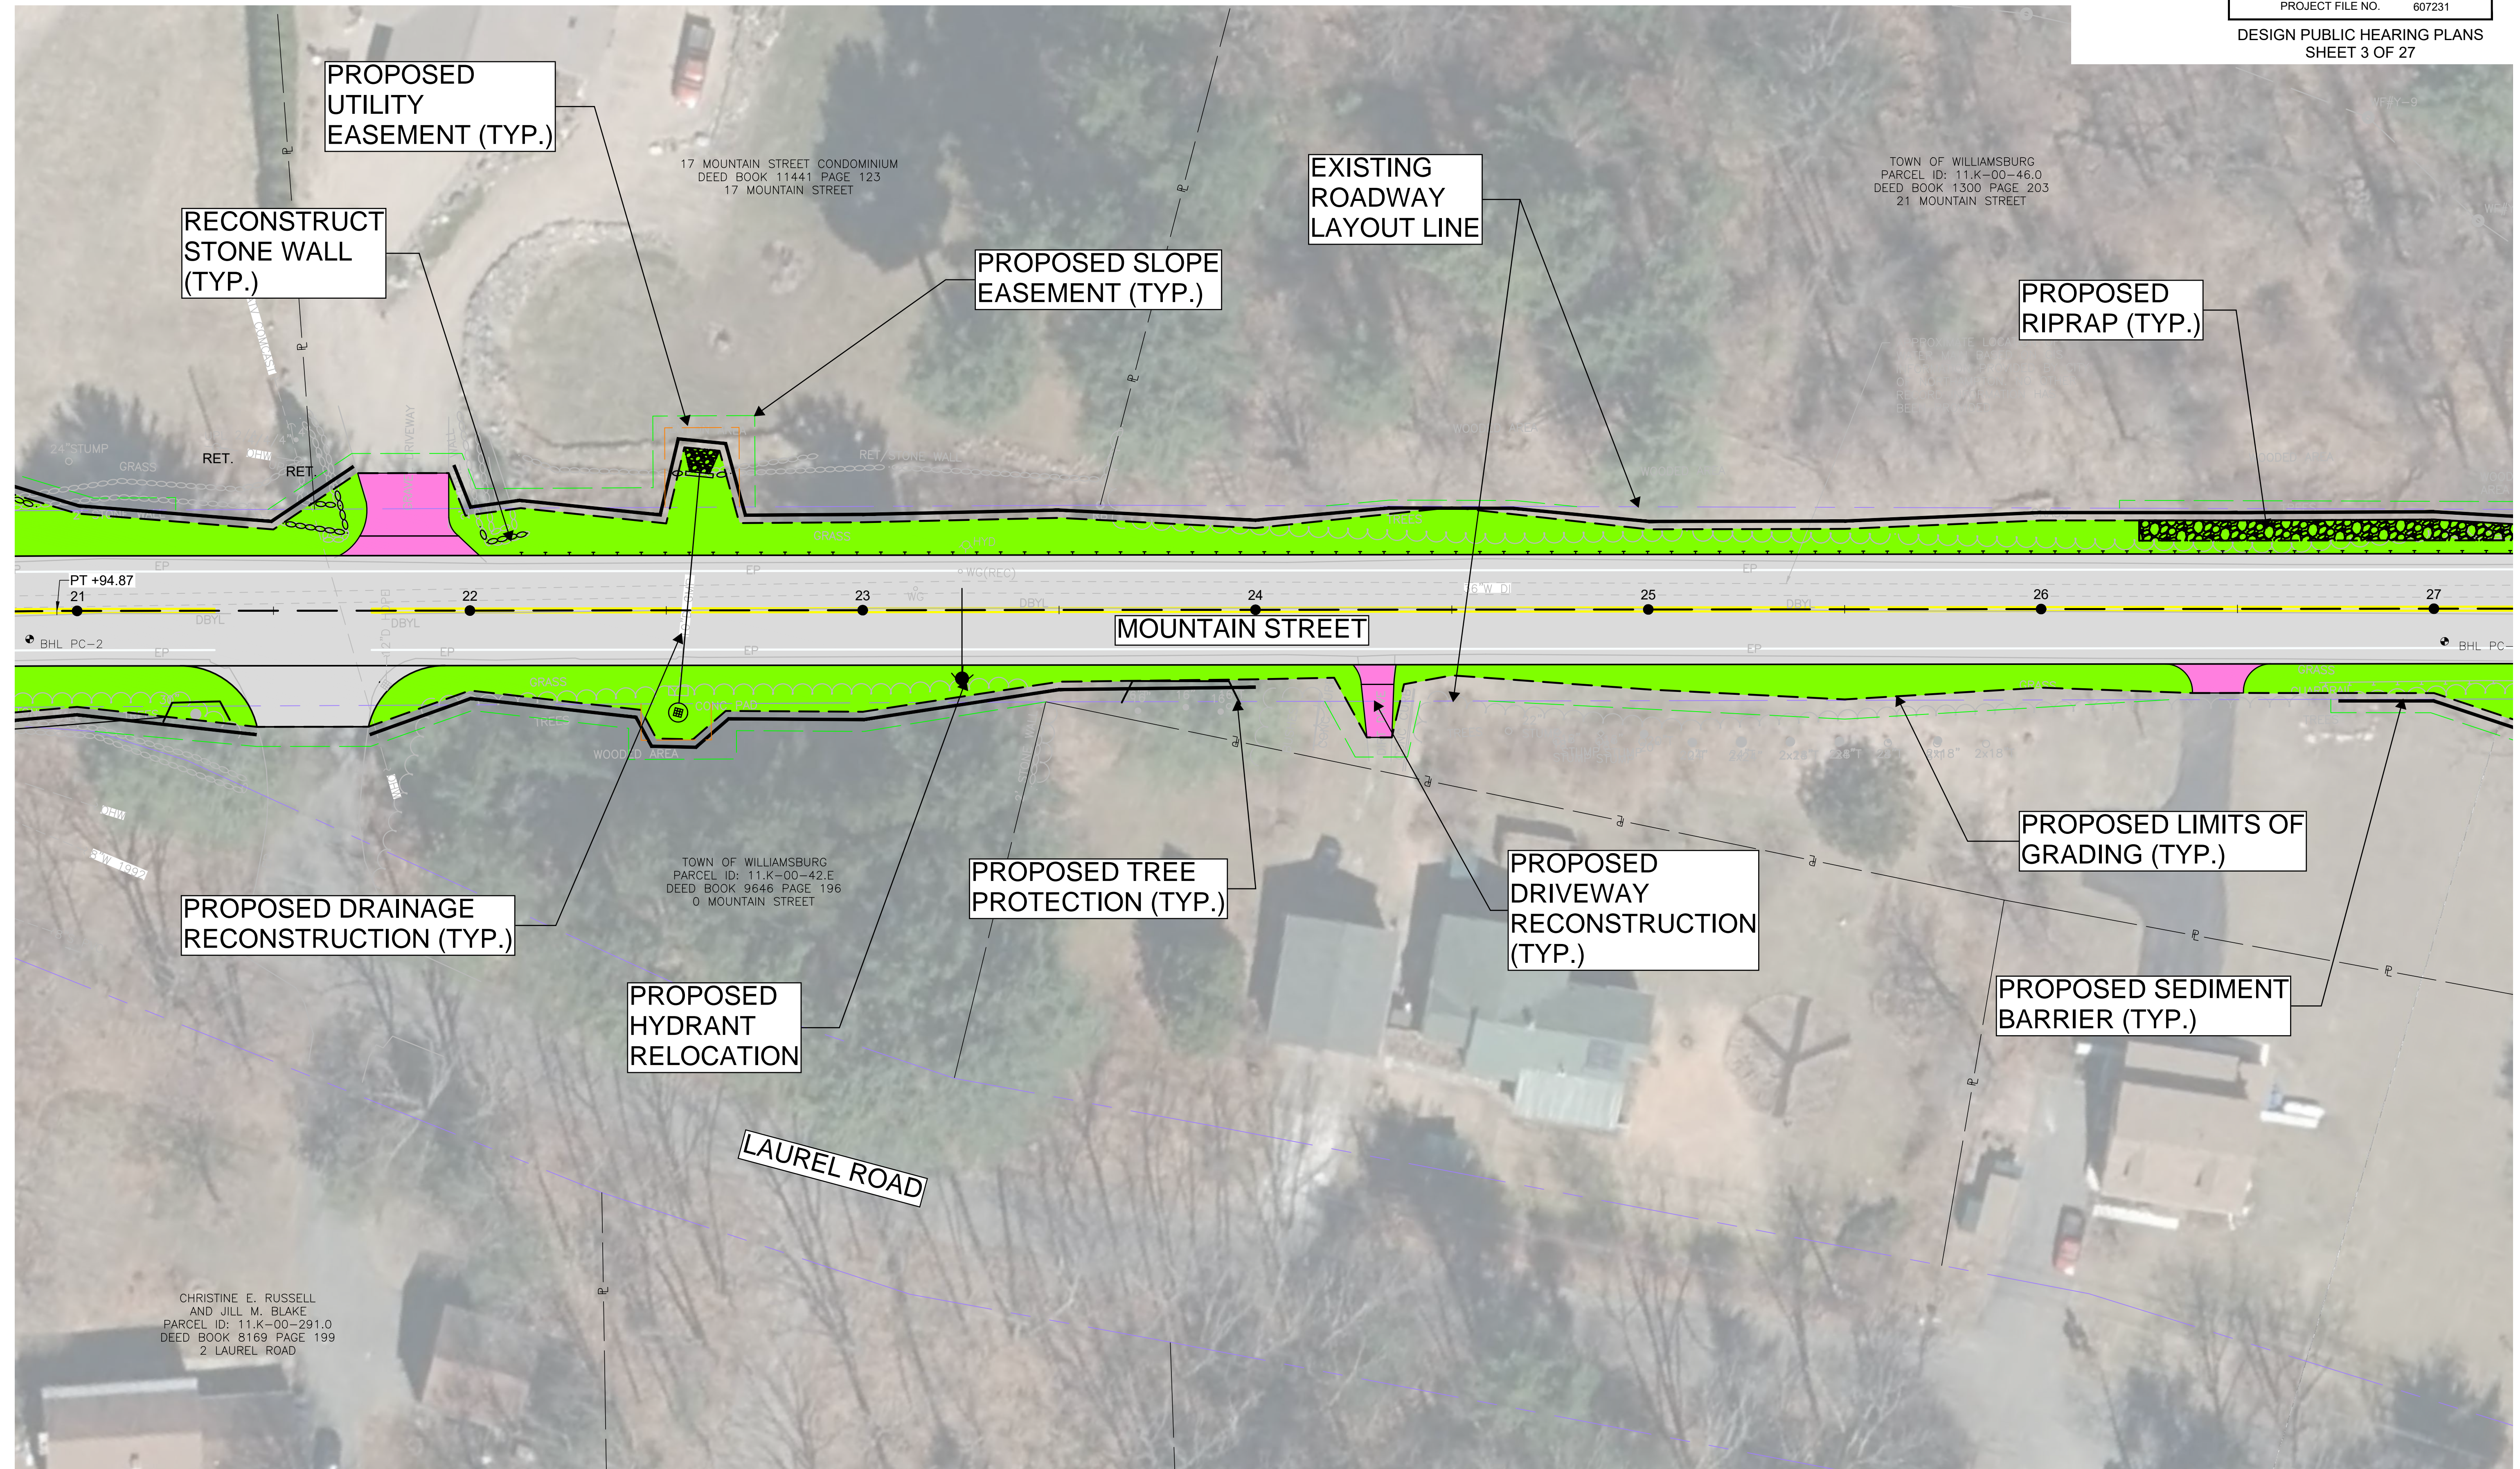

**WILLIAMSBURG  
MOUNTAIN STREET**

STATE	FED. AID PROJ. NO.	SHEET NO.	TOTAL SHEETS
MA	-	4	28

PROJECT FILE NO. 607231  
DESIGN PUBLIC HEARING PLANS  
SHEET 4 OF 27

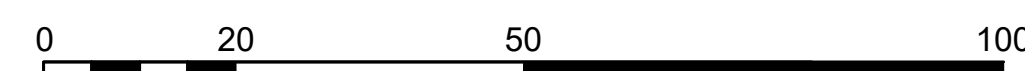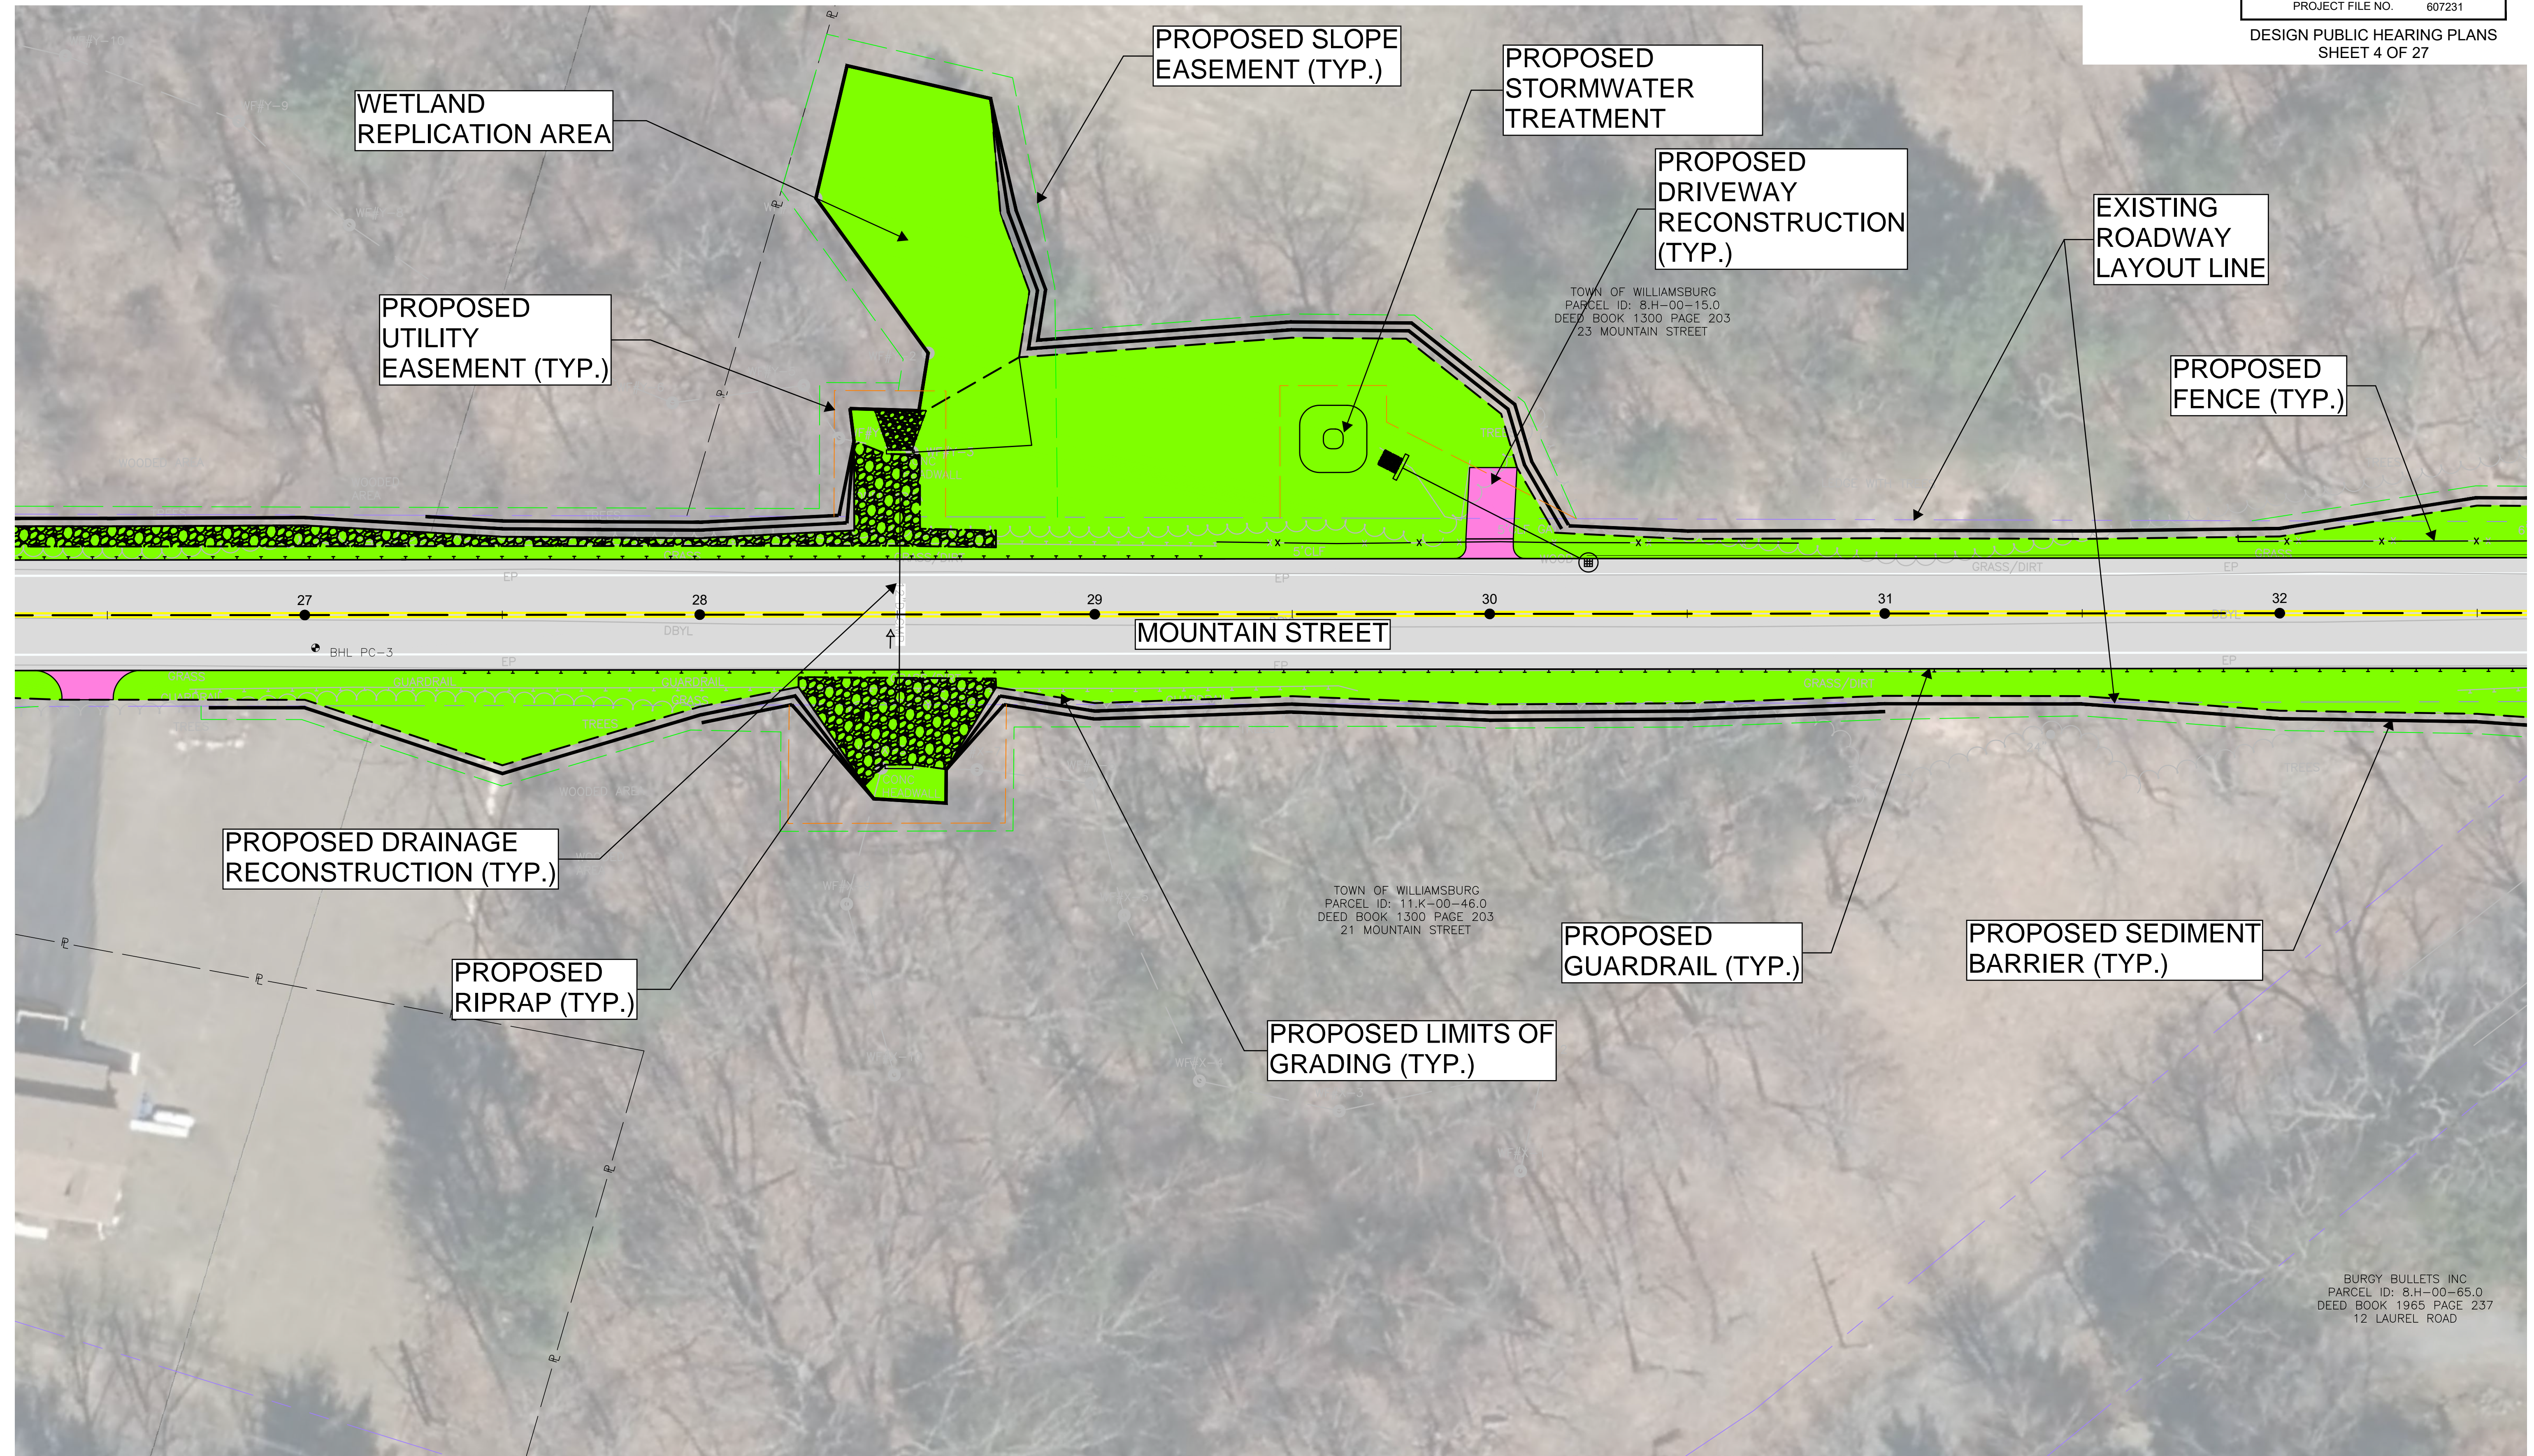



SCALE: 1" = 20'

BURGY BULLETS INC  
PARCEL ID: 8.H-00-65.0  
DEED BOOK 1965 PAGE 237  
12 LAUREL ROAD

**WILLIAMSBURG  
MOUNTAIN STREET**

STATE	FED. AID PROJ. NO.	SHEET NO.	TOTAL SHEETS
MA	-	5	28
PROJECT FILE NO. 607231			



DESIGN PUBLIC HEARING PLANS  
SHEET 5 OF 27

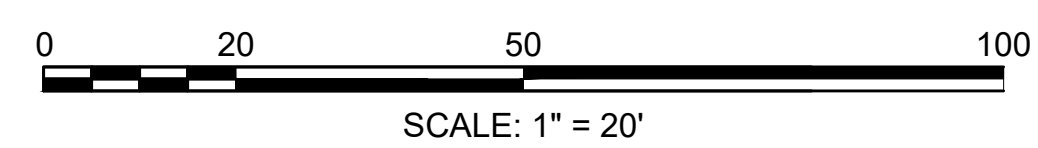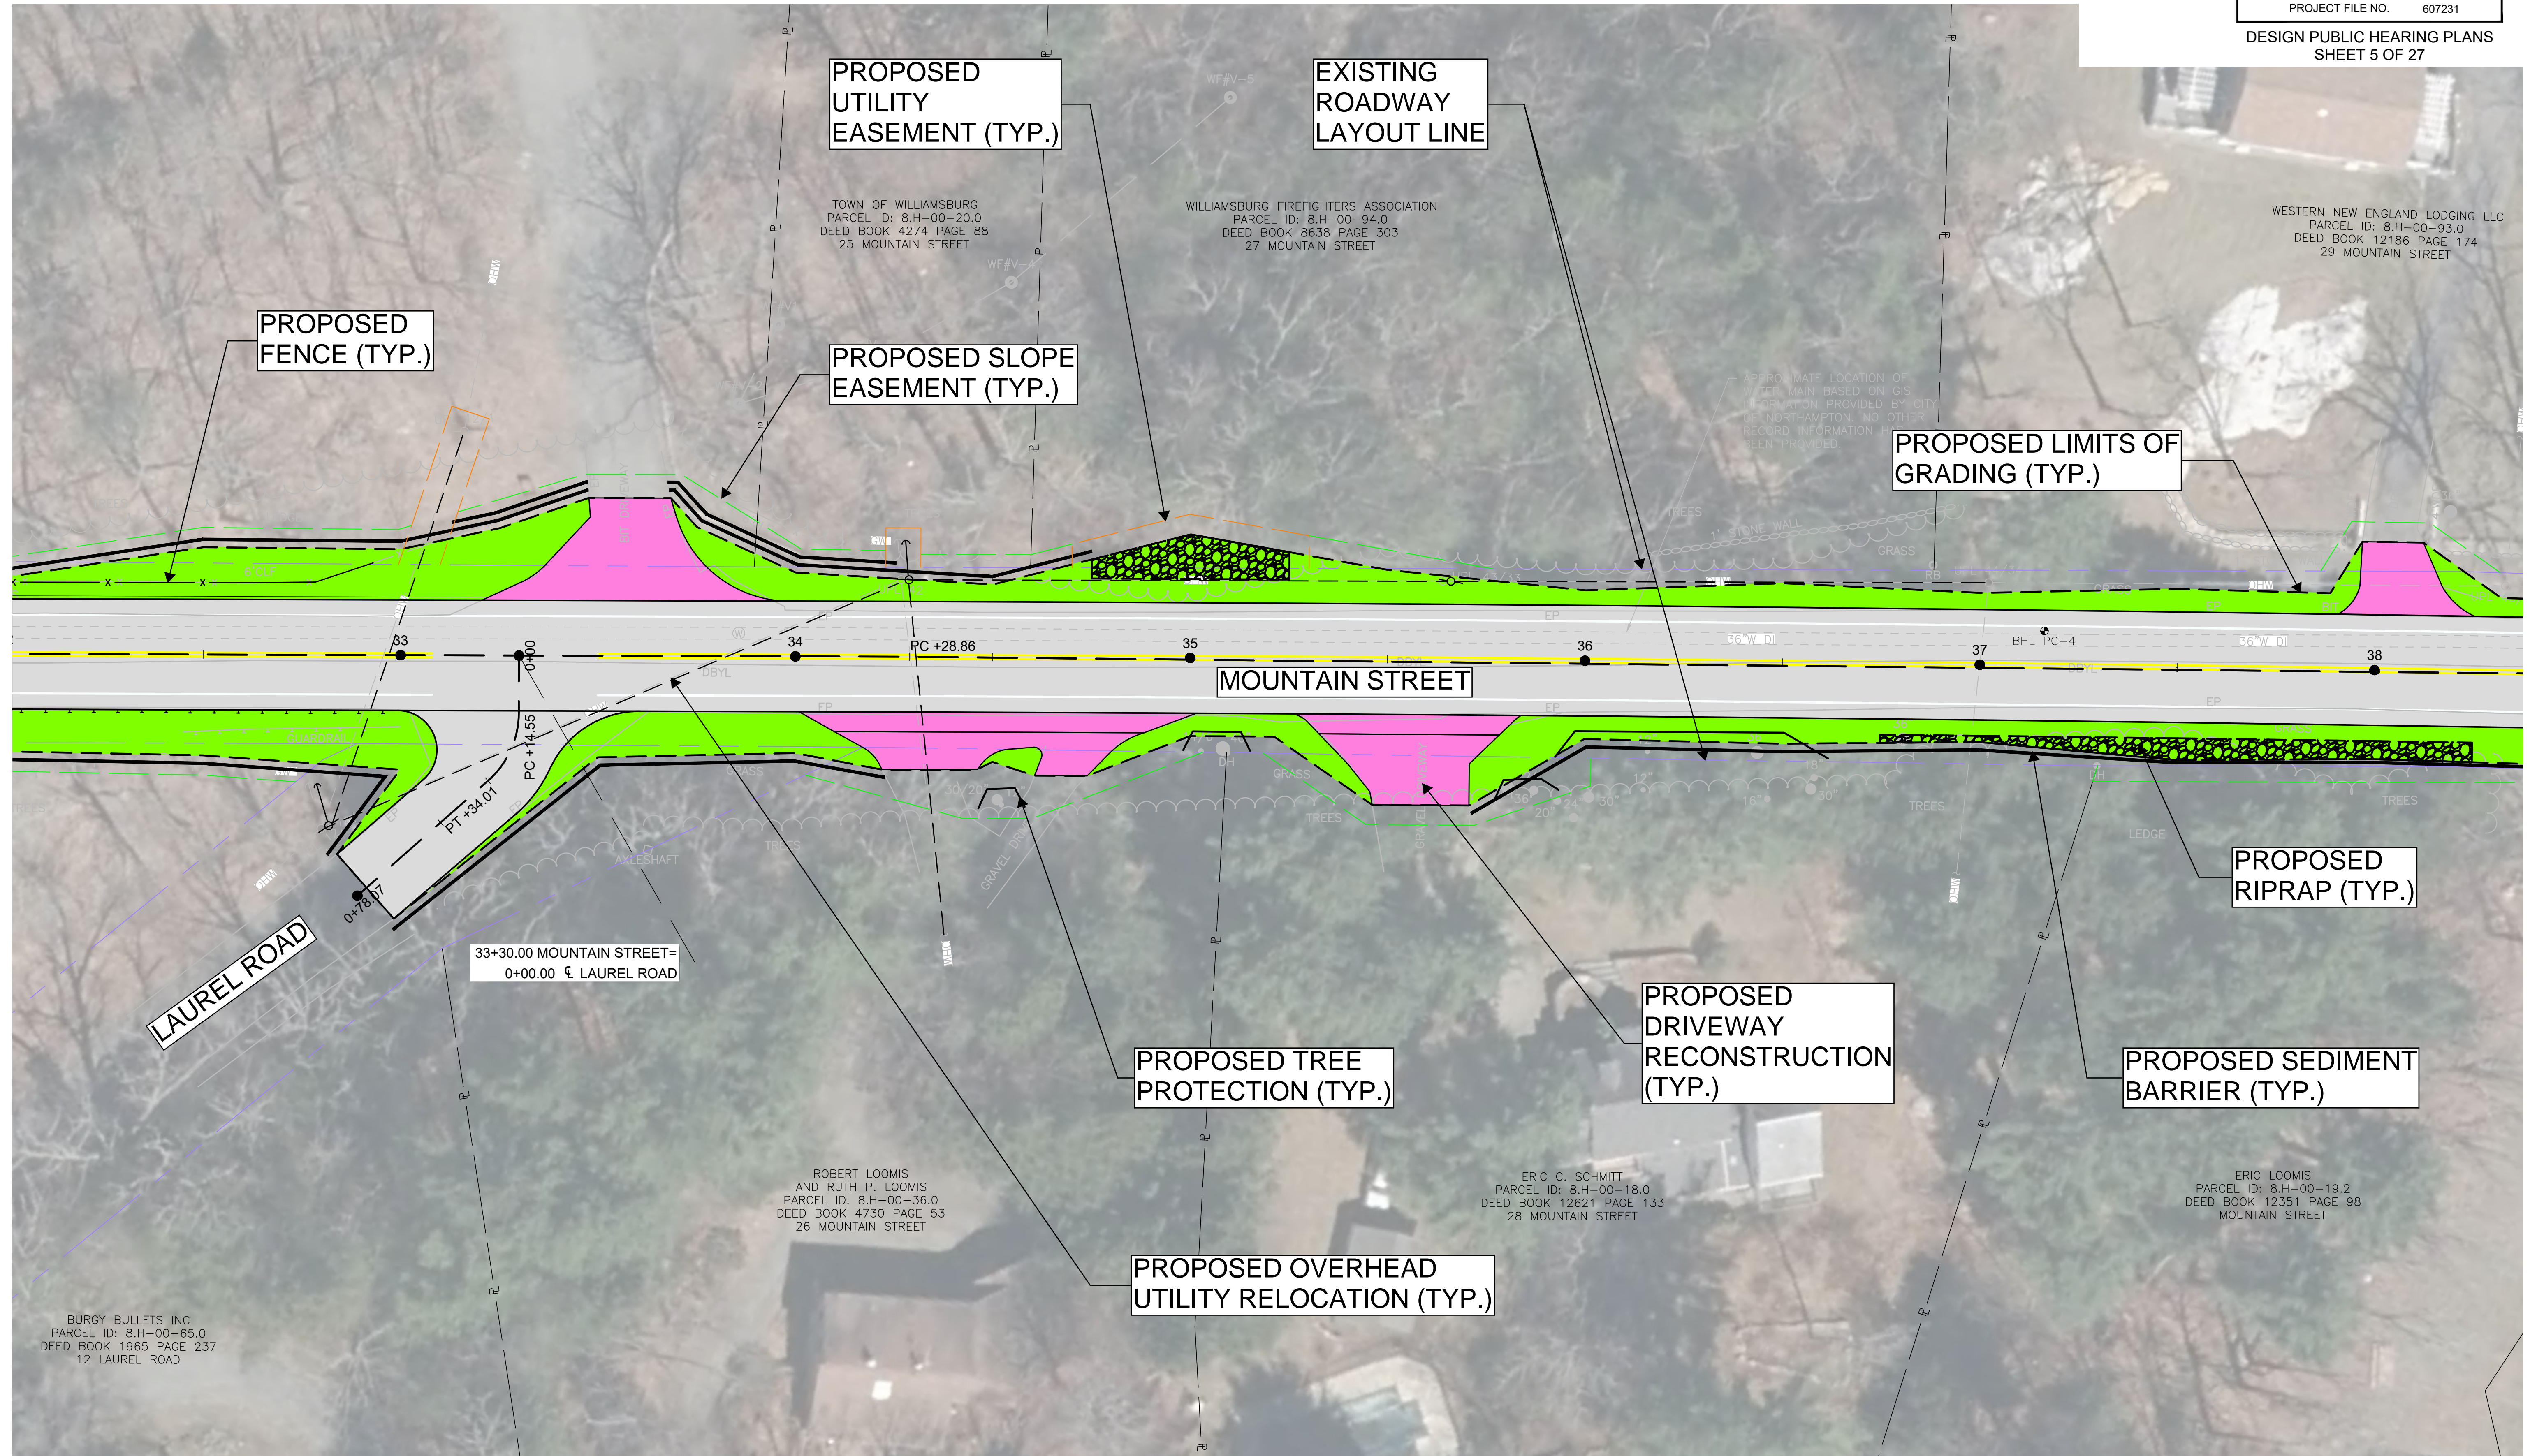

**WILLIAMSBURG  
MOUNTAIN STREET**

STATE	FED. AID PROJ. NO.	SHEET NO.	TOTAL SHEETS
MA	-	6	28
PROJECT FILE NO. 607231			



DESIGN PUBLIC HEARING PLANS  
SHEET 6 OF 27

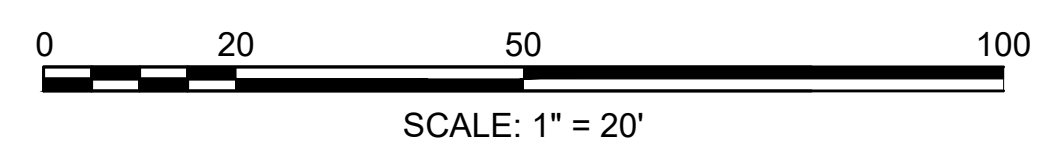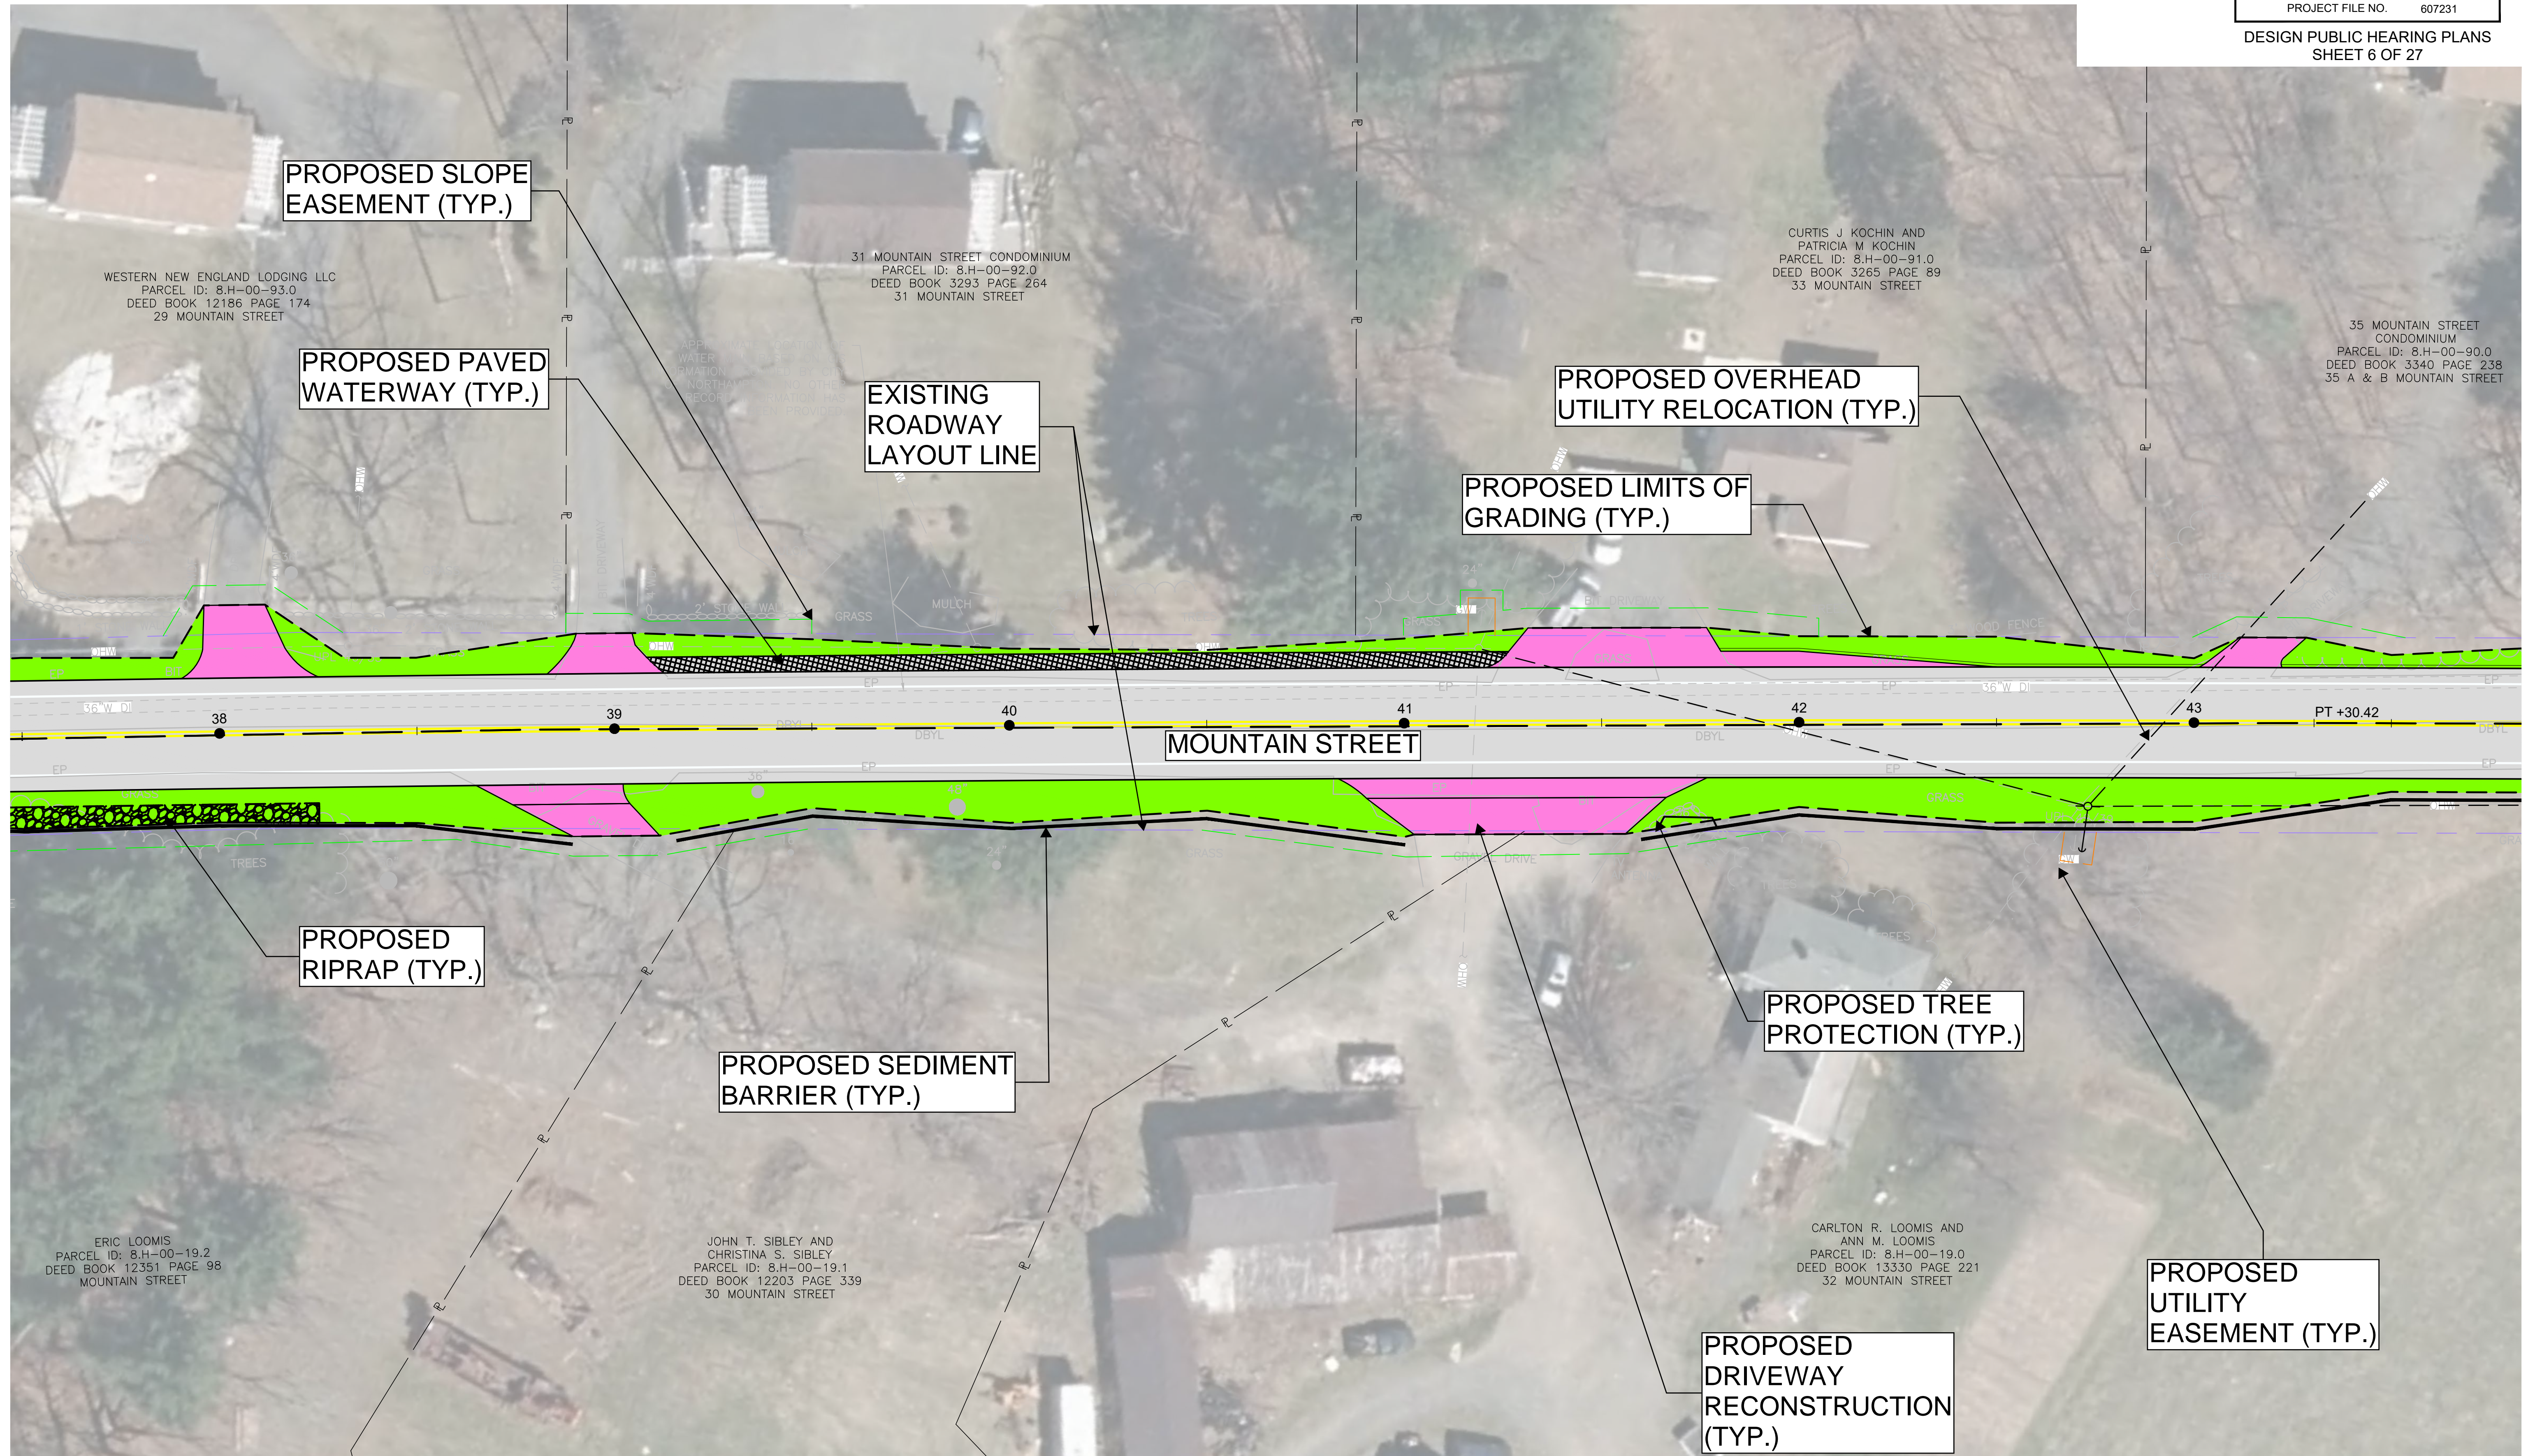

**WILLIAMSBURG  
MOUNTAIN STREET**

STATE	FED. AID PROJ. NO.	SHEET NO.	TOTAL SHEETS
MA	-	7	28
PROJECT FILE NO. 607231			



DESIGN PUBLIC HEARING PLANS  
SHEET 7 OF 27

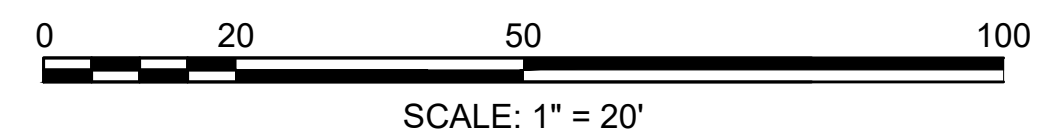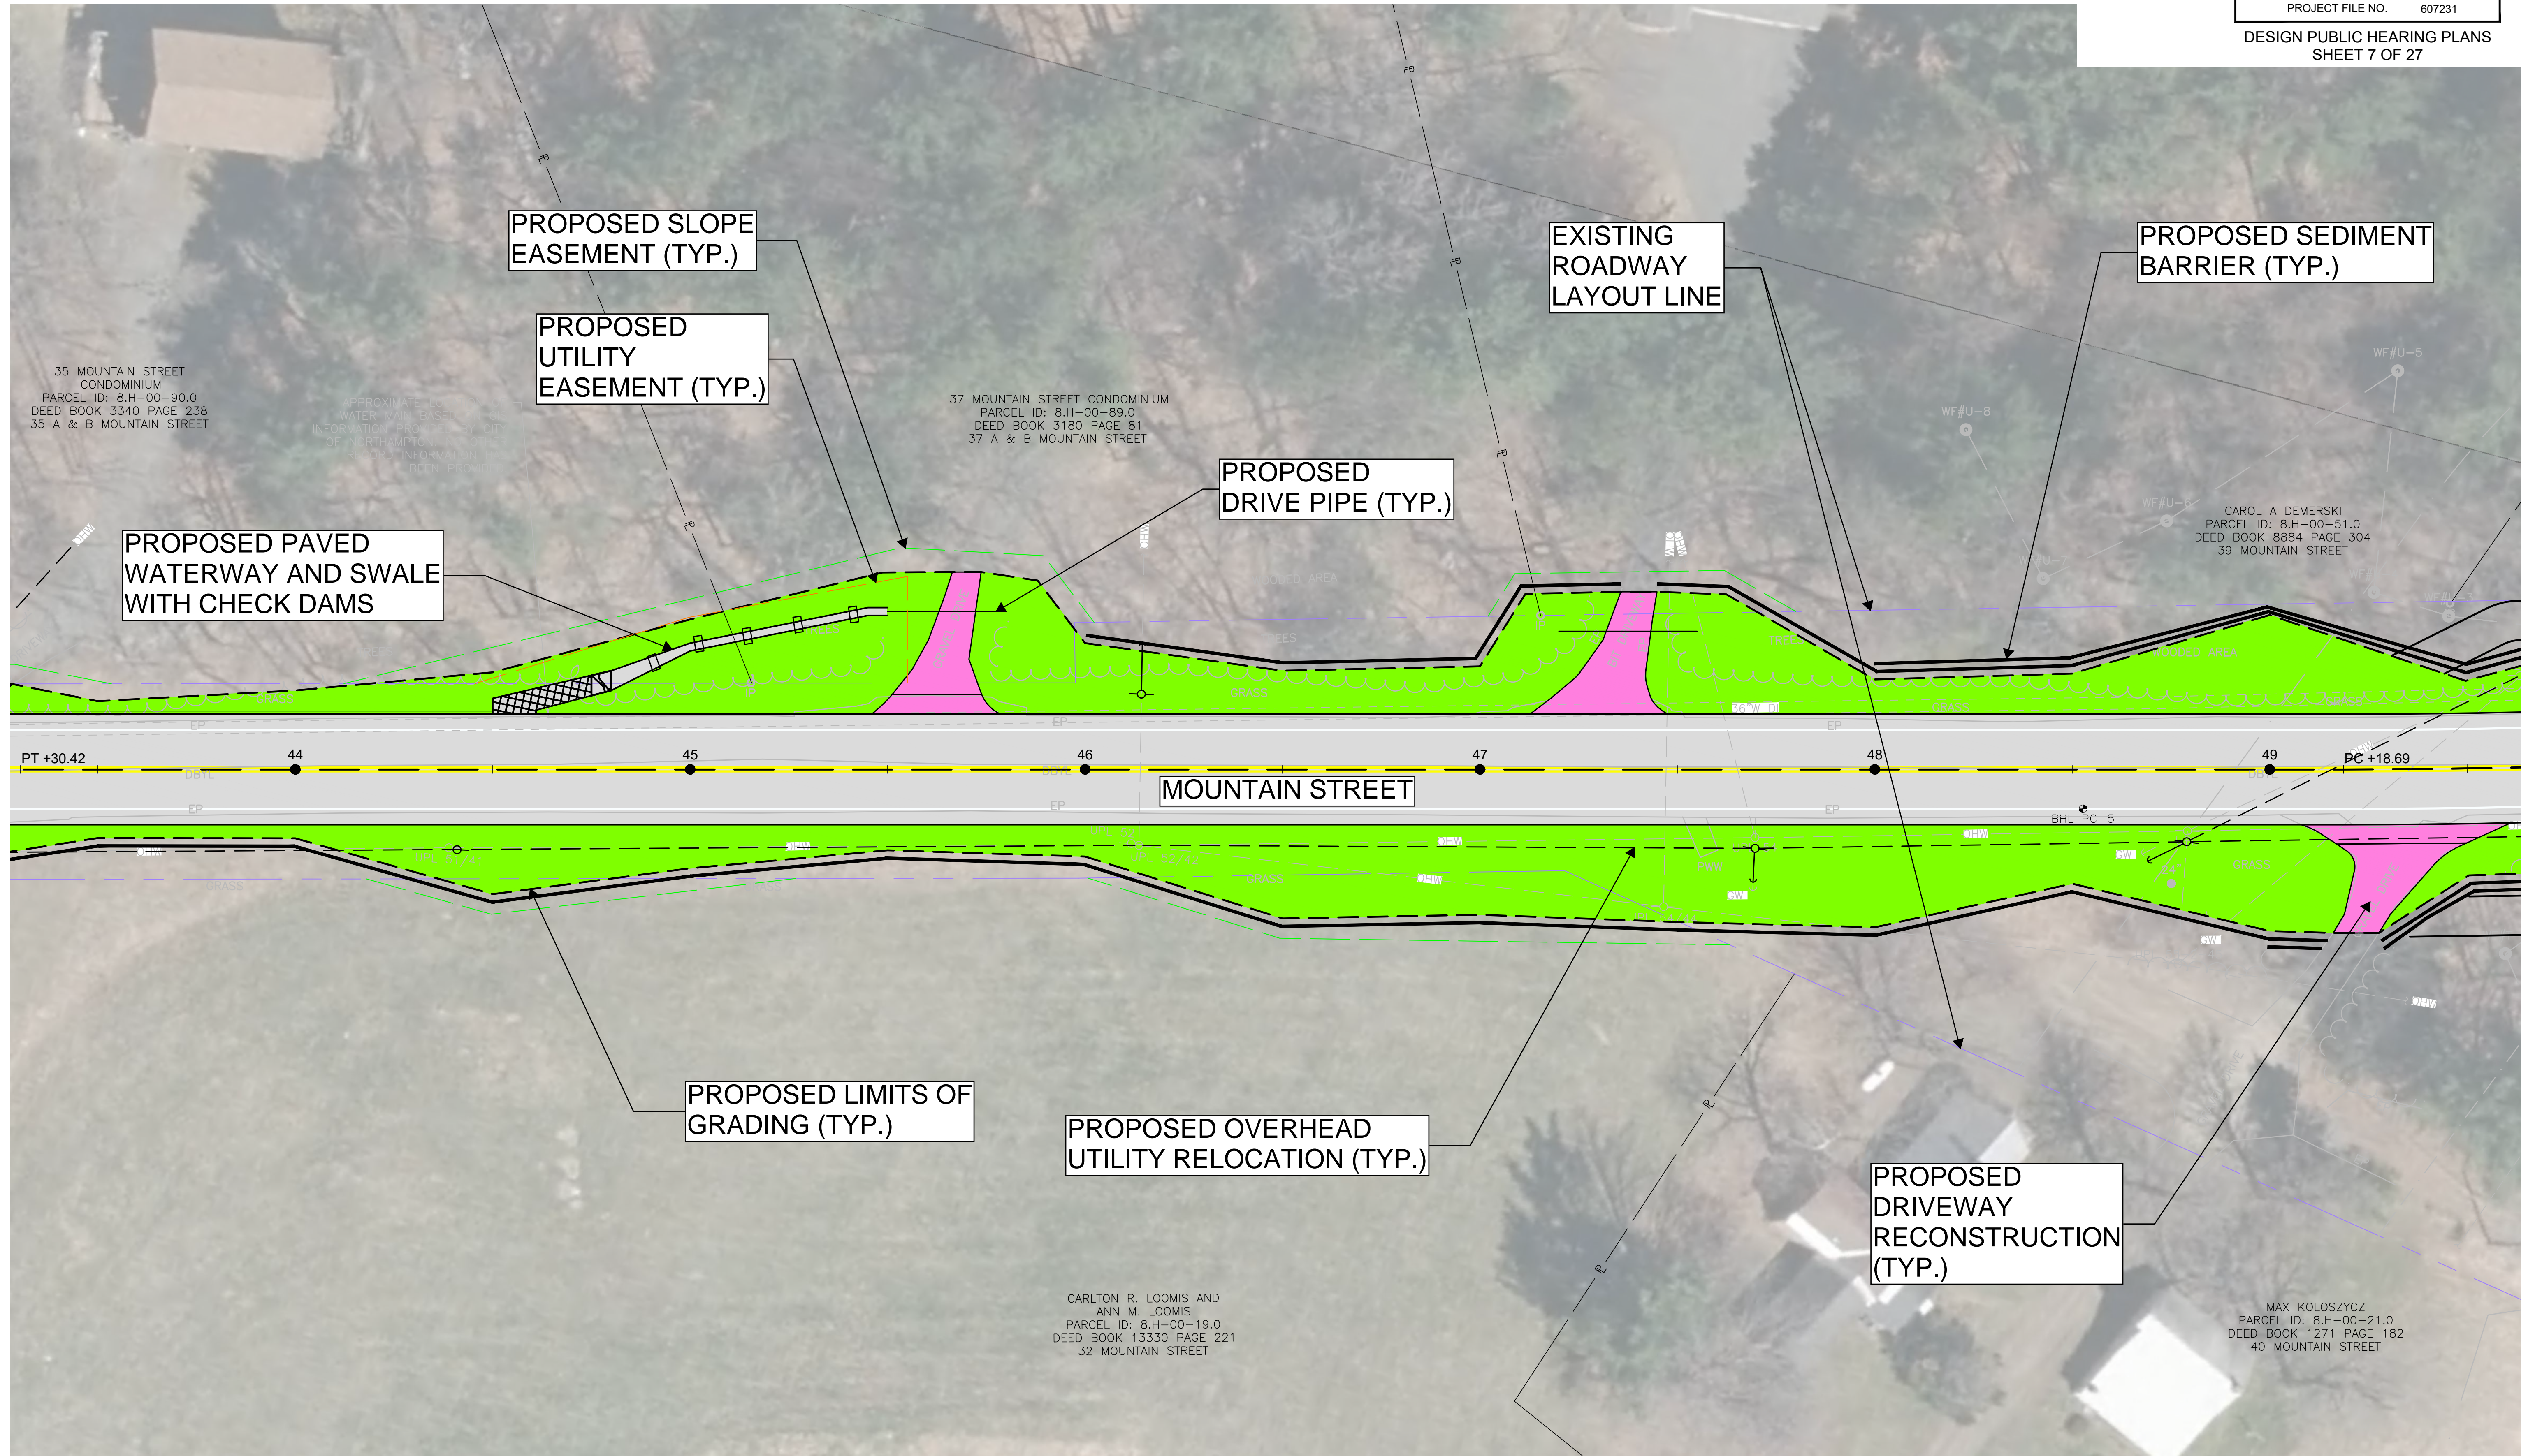

**WILLIAMSBURG  
MOUNTAIN STREET**

STATE	FED. AID PROJ. NO.	SHEET NO.	TOTAL SHEETS
MA	-	8	28

PROJECT FILE NO. 607231  
DESIGN PUBLIC HEARING PLANS  
SHEET 8 OF 27

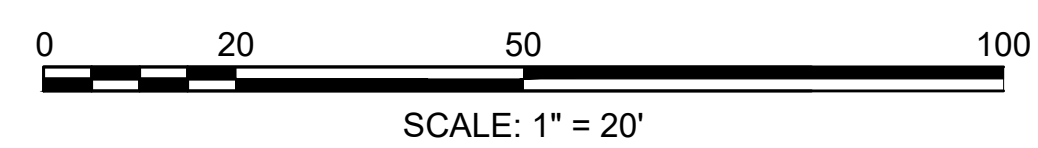
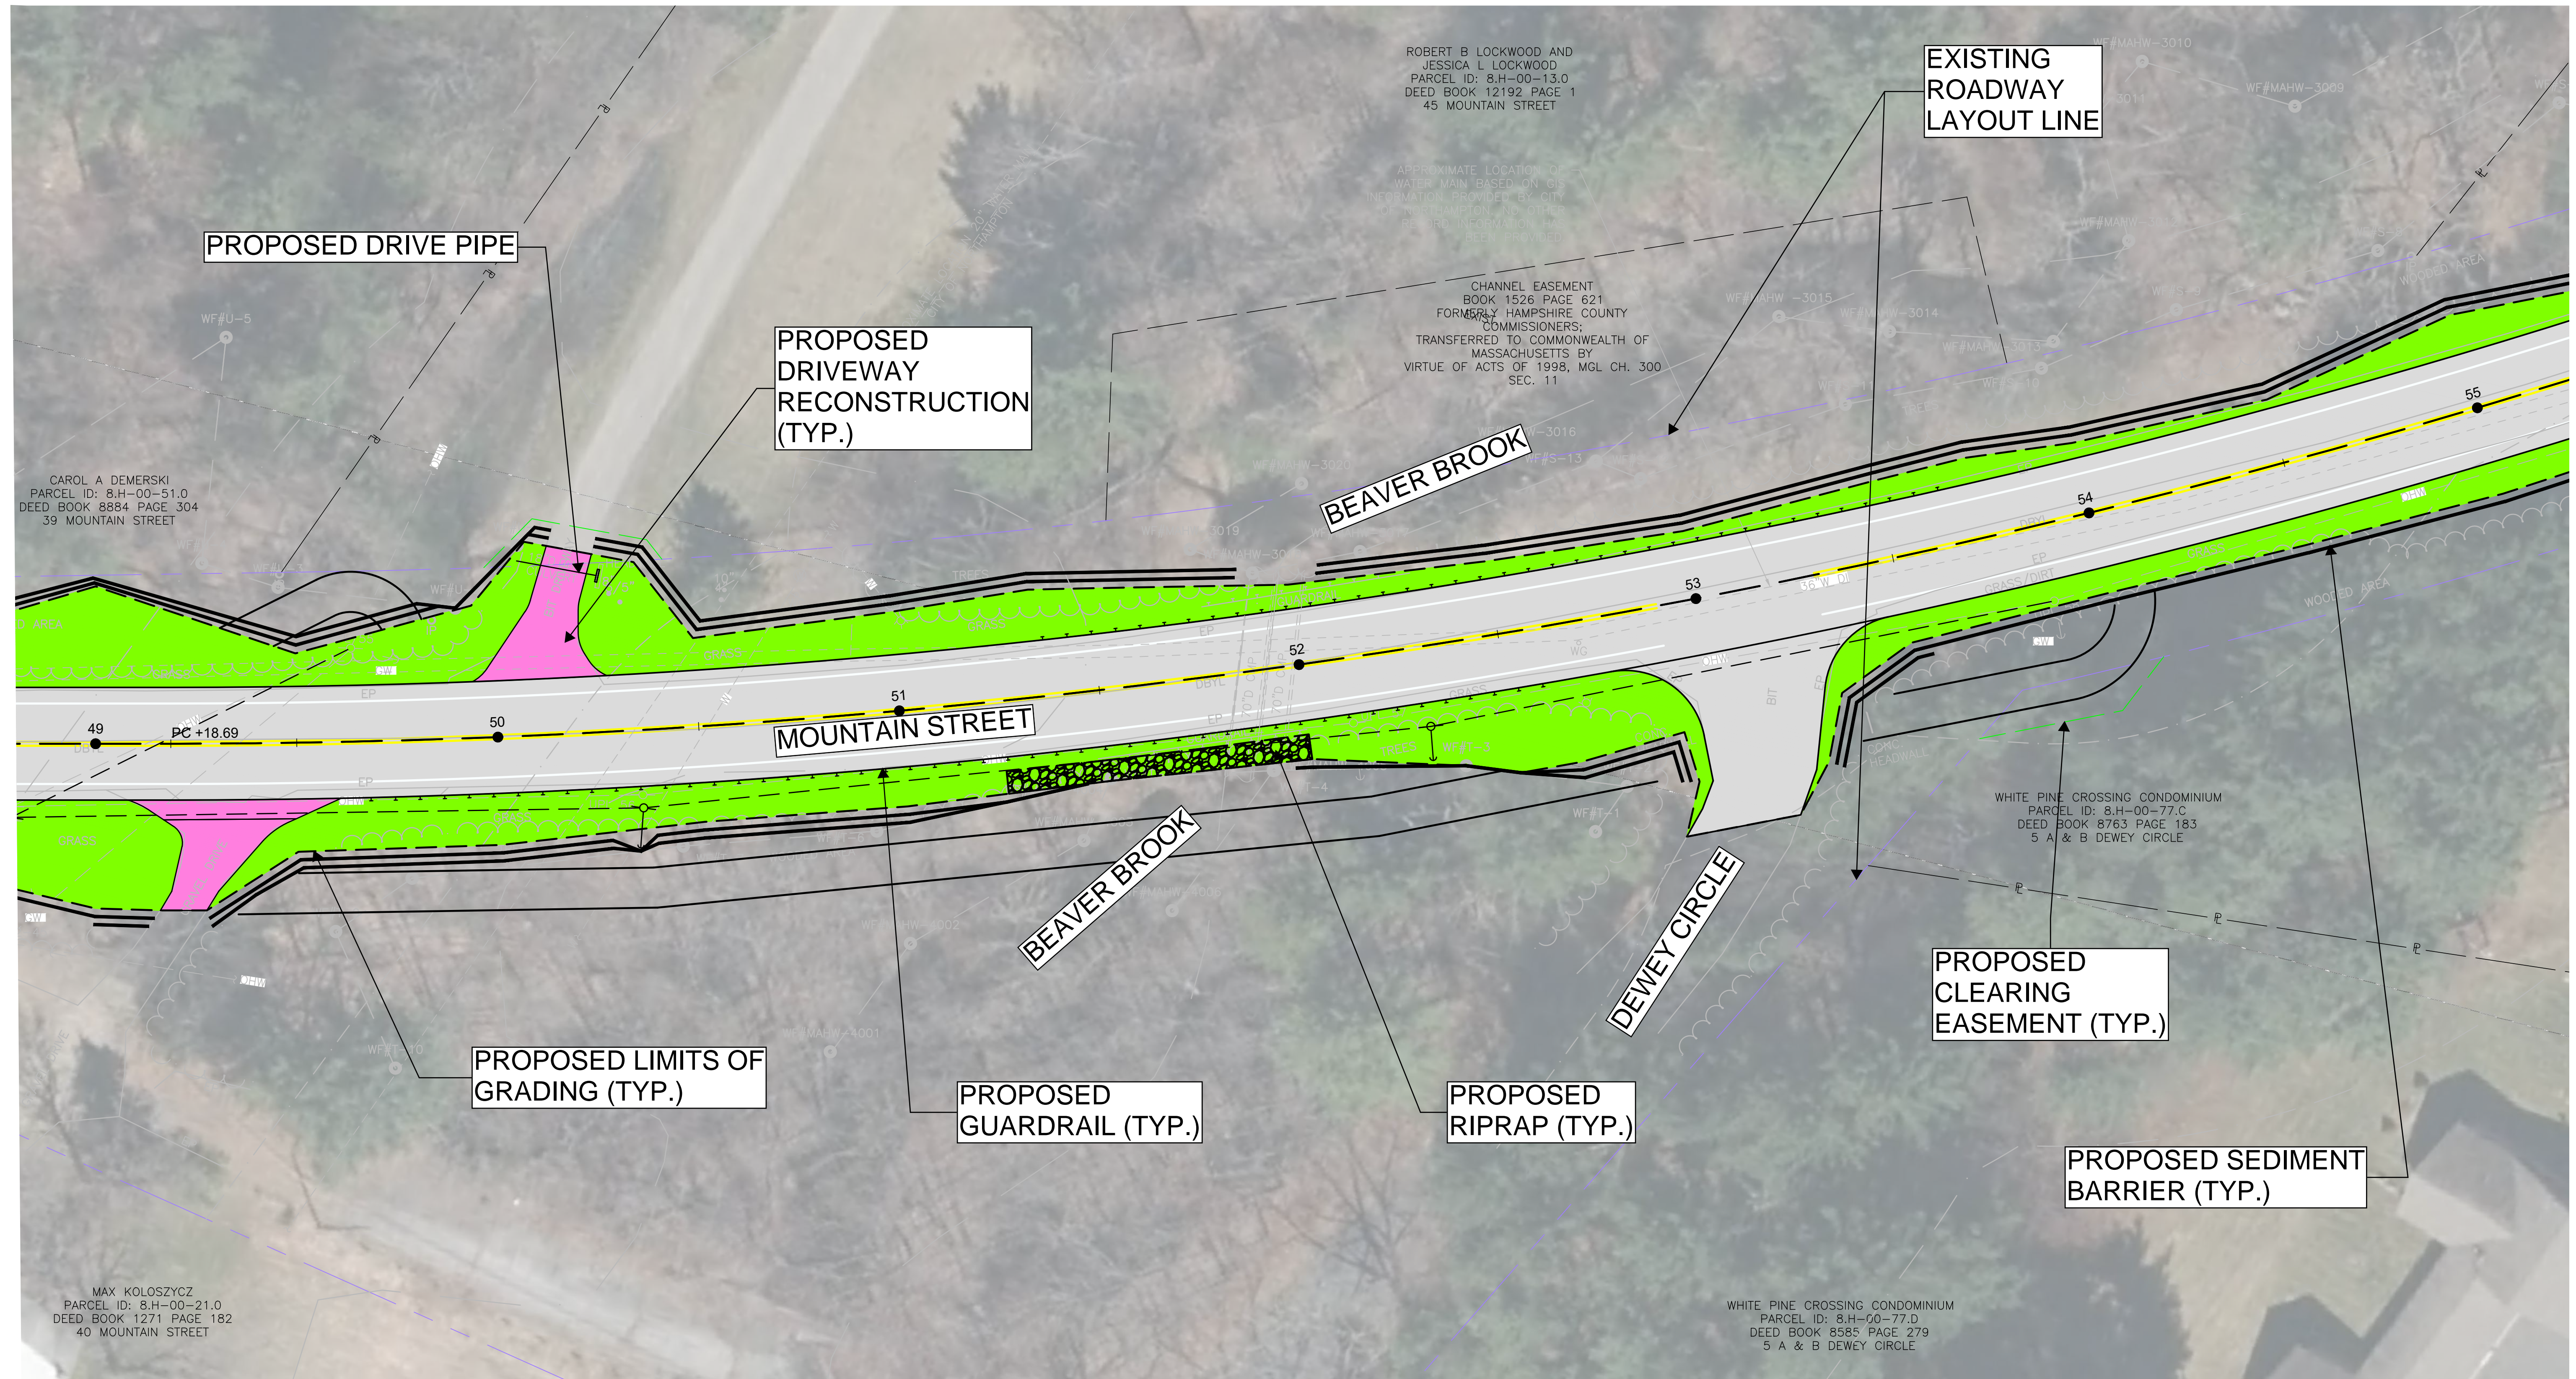




**WILLIAMSBURG  
MOUNTAIN STREET**

STATE	FED. AID PROJ. NO.	SHEET NO.	TOTAL SHEETS
MA	-	9	28



PROJECT FILE NO. 607231  
DESIGN PUBLIC HEARING PLANS  
SHEET 9 OF 27

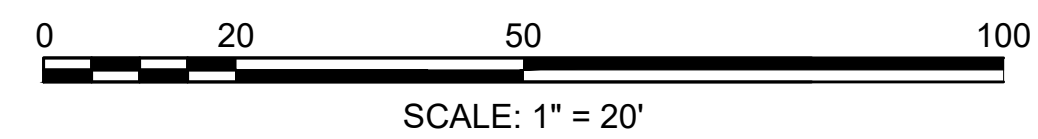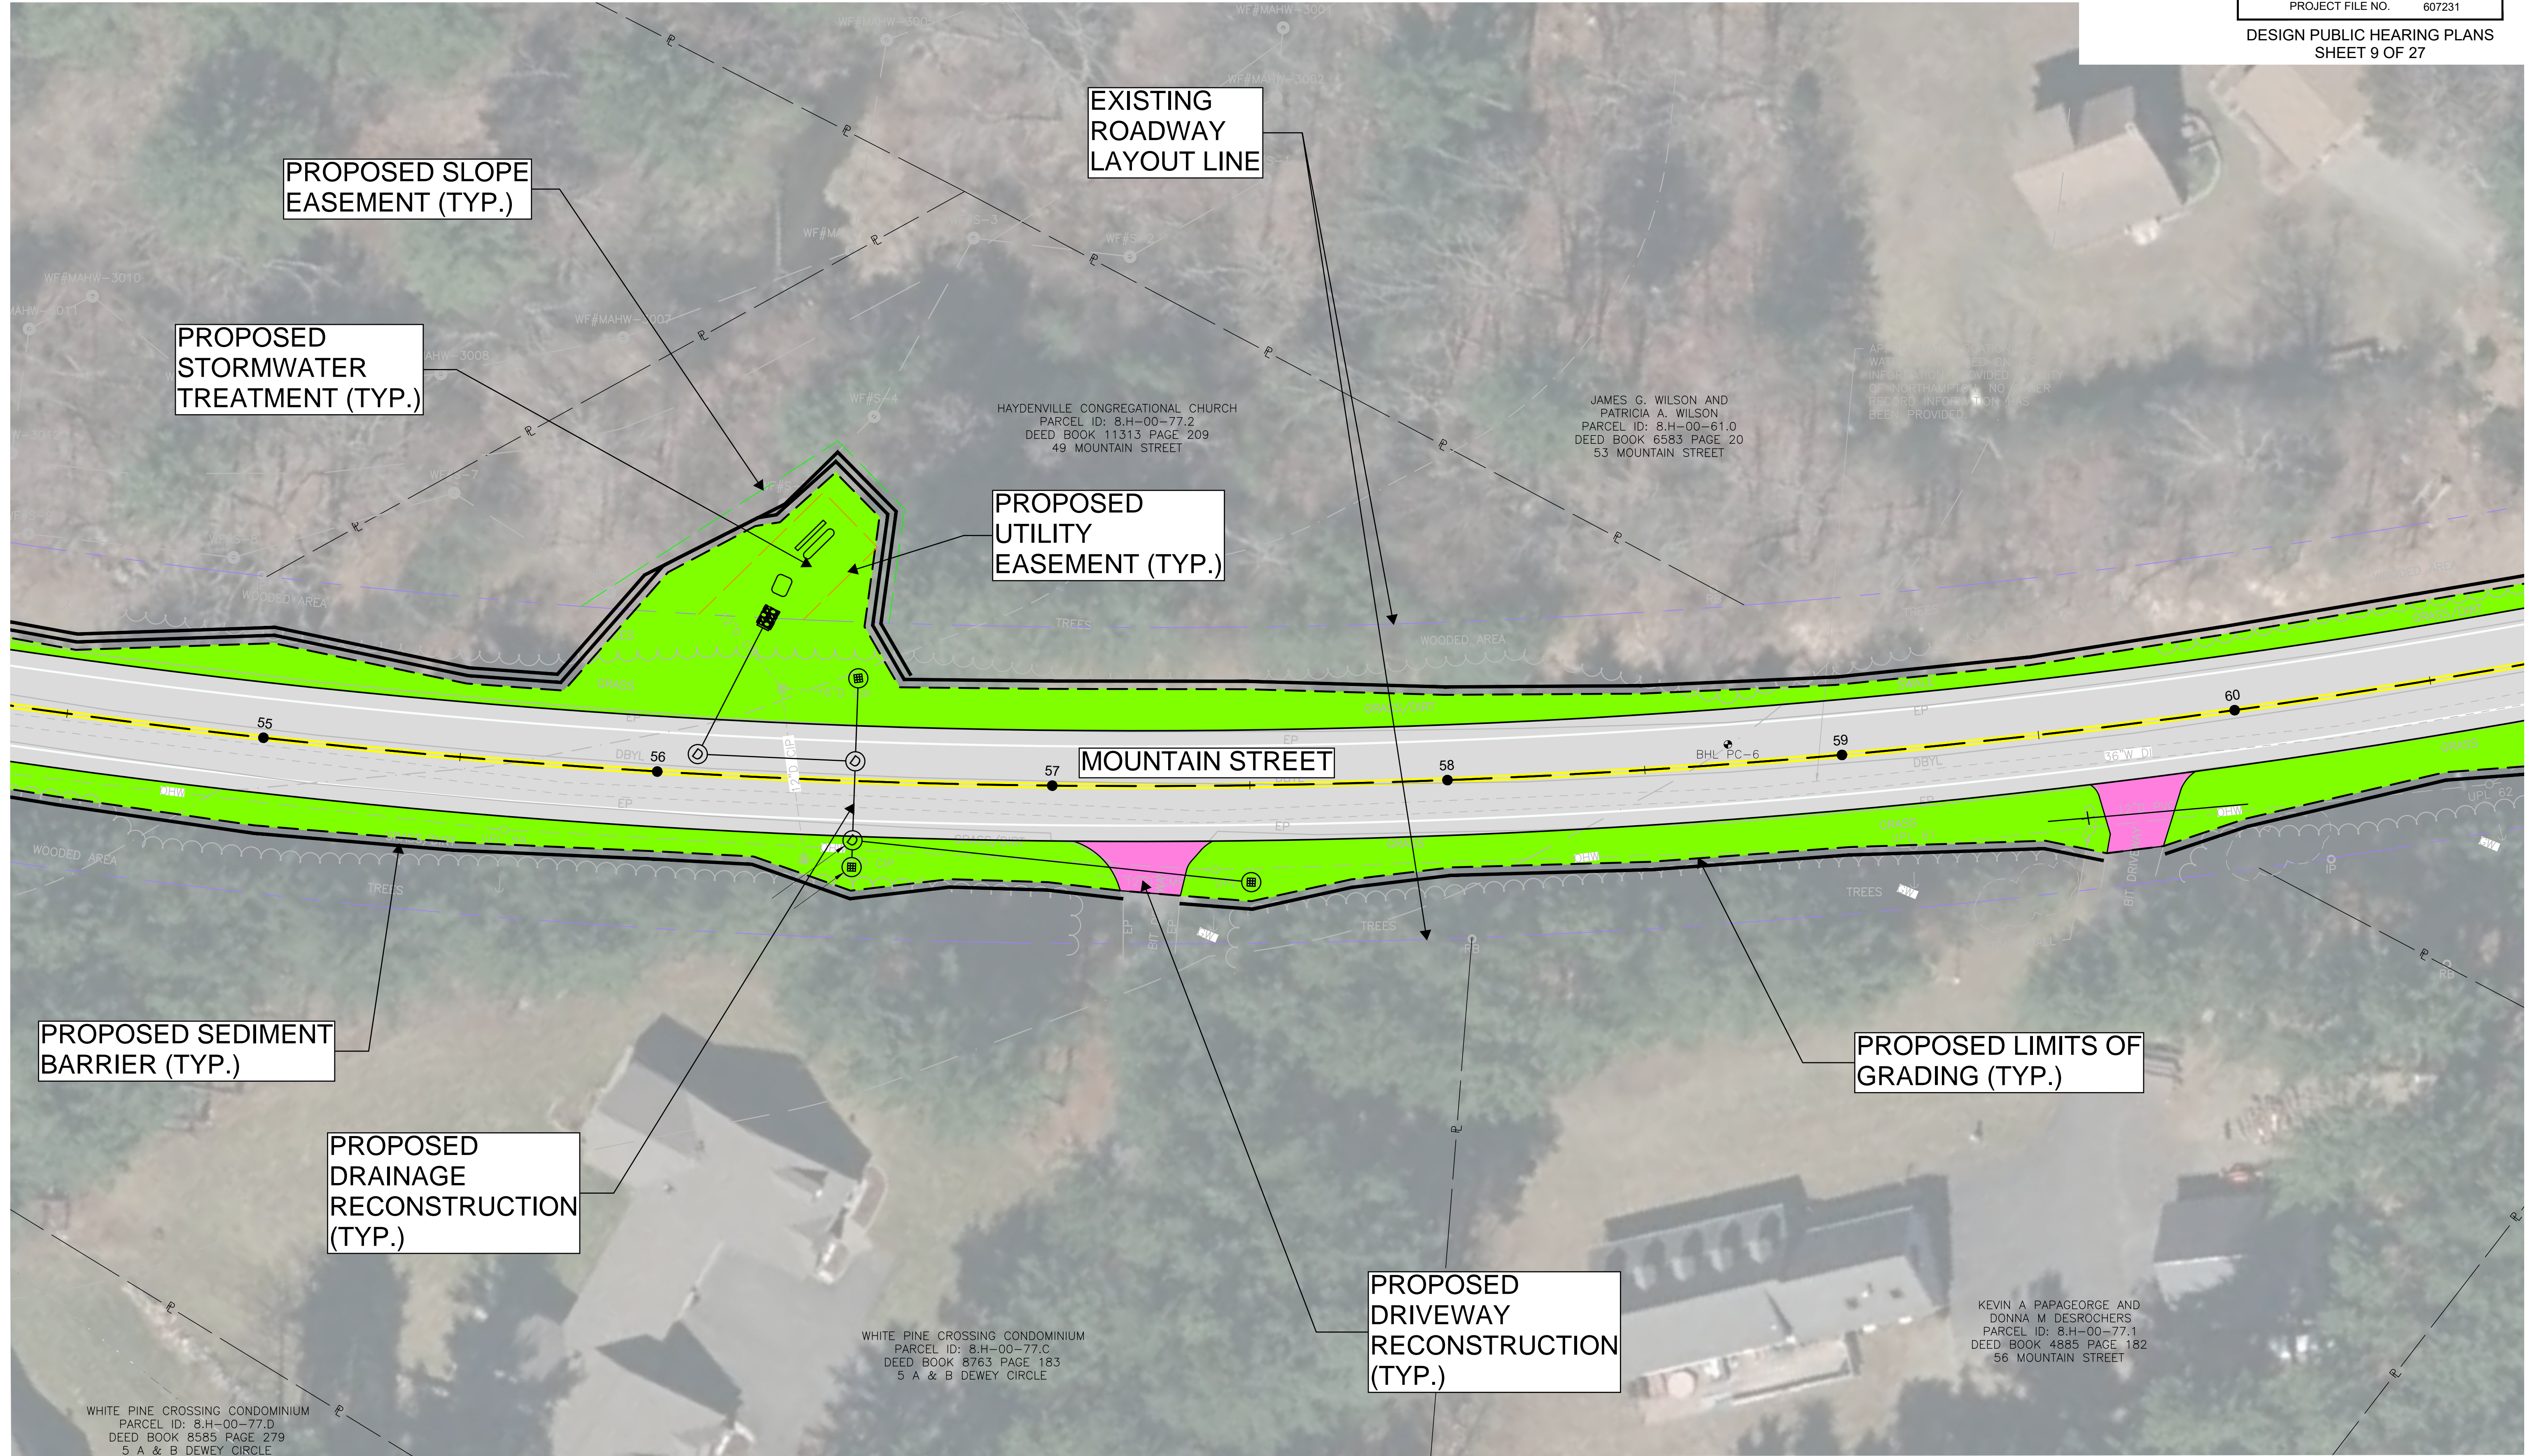

**WILLIAMSBURG  
MOUNTAIN STREET**

STATE	FED. AID PROJ. NO.	SHEET NO.	TOTAL SHEETS
MA	-	10	28



PROJECT FILE NO. 607231  
DESIGN PUBLIC HEARING PLANS  
SHEET 10 OF 27

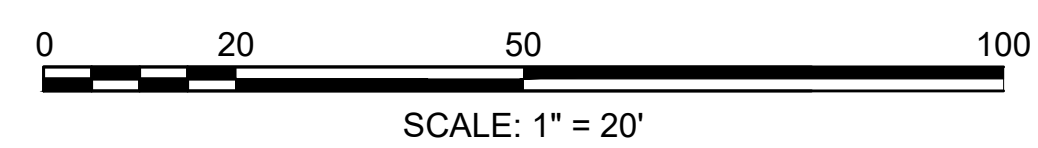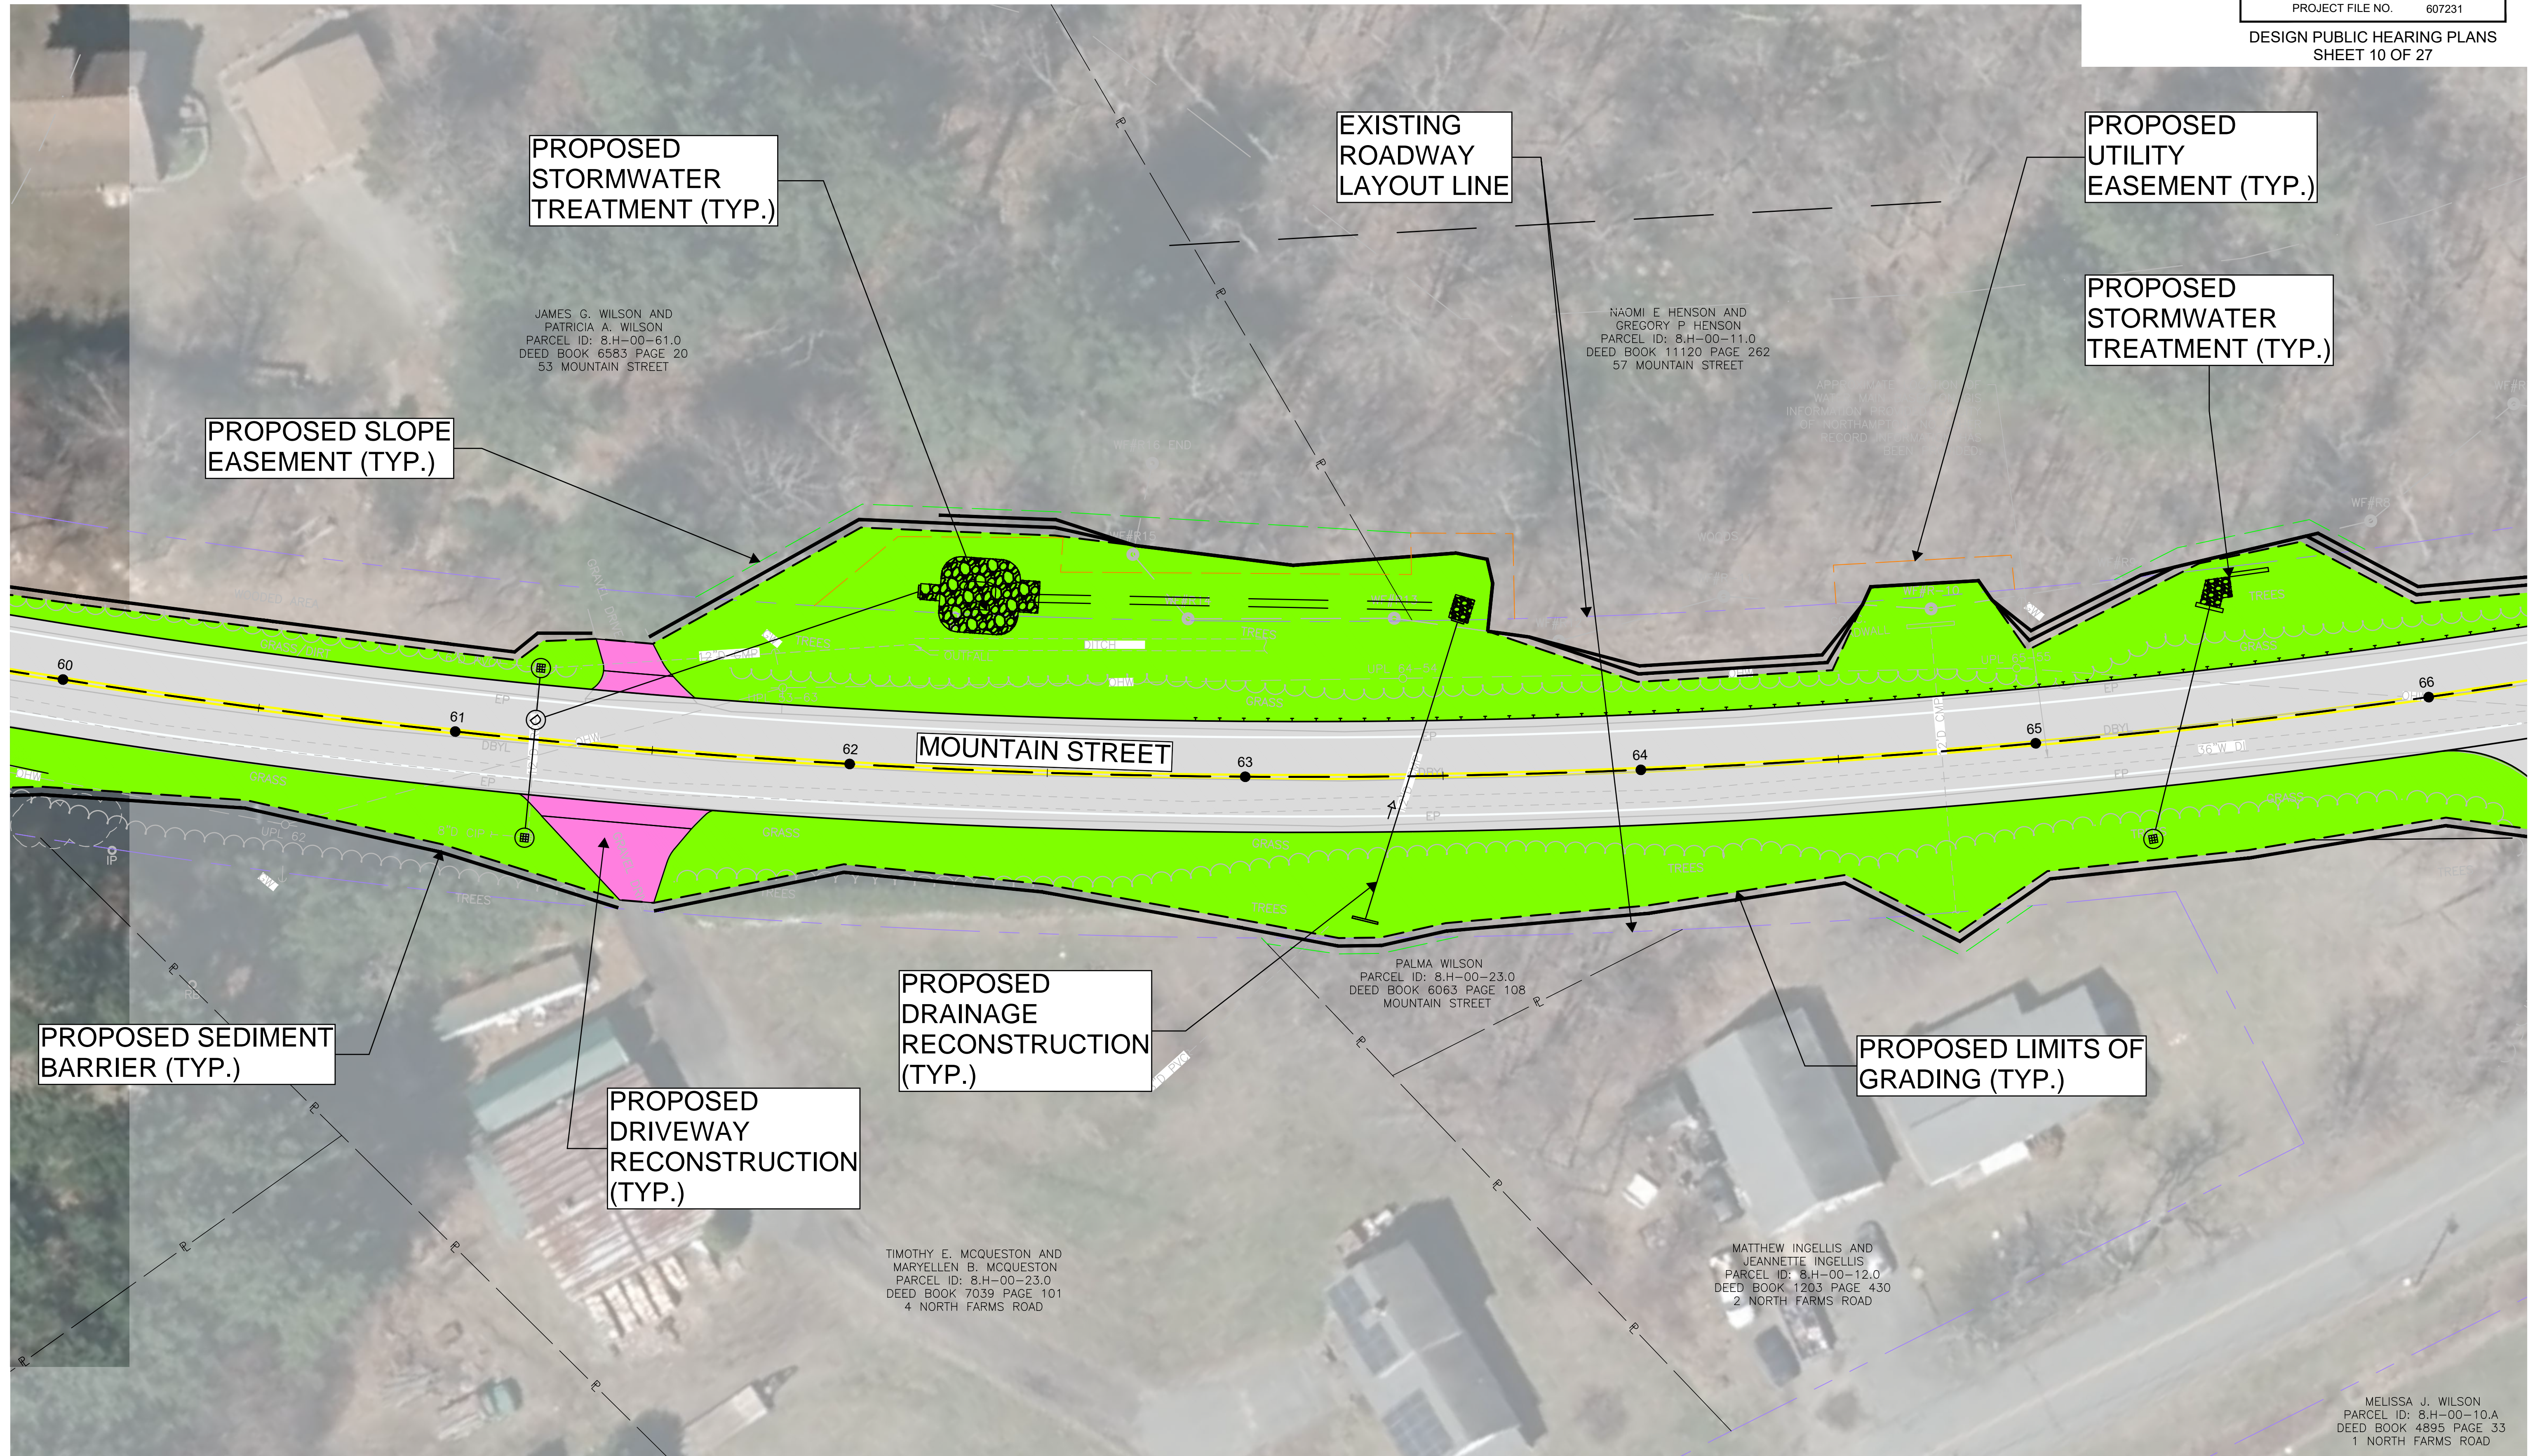

**WILLIAMSBURG  
MOUNTAIN STREET**

STATE	FED. AID PROJ. NO.	SHEET NO.	TOTAL SHEETS
MA	-	11	28
PROJECT FILE NO.		607231	

DESIGN PUBLIC HEARING PLANS  
SHEET 11 OF 27

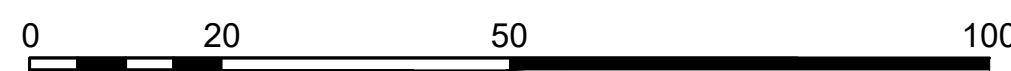
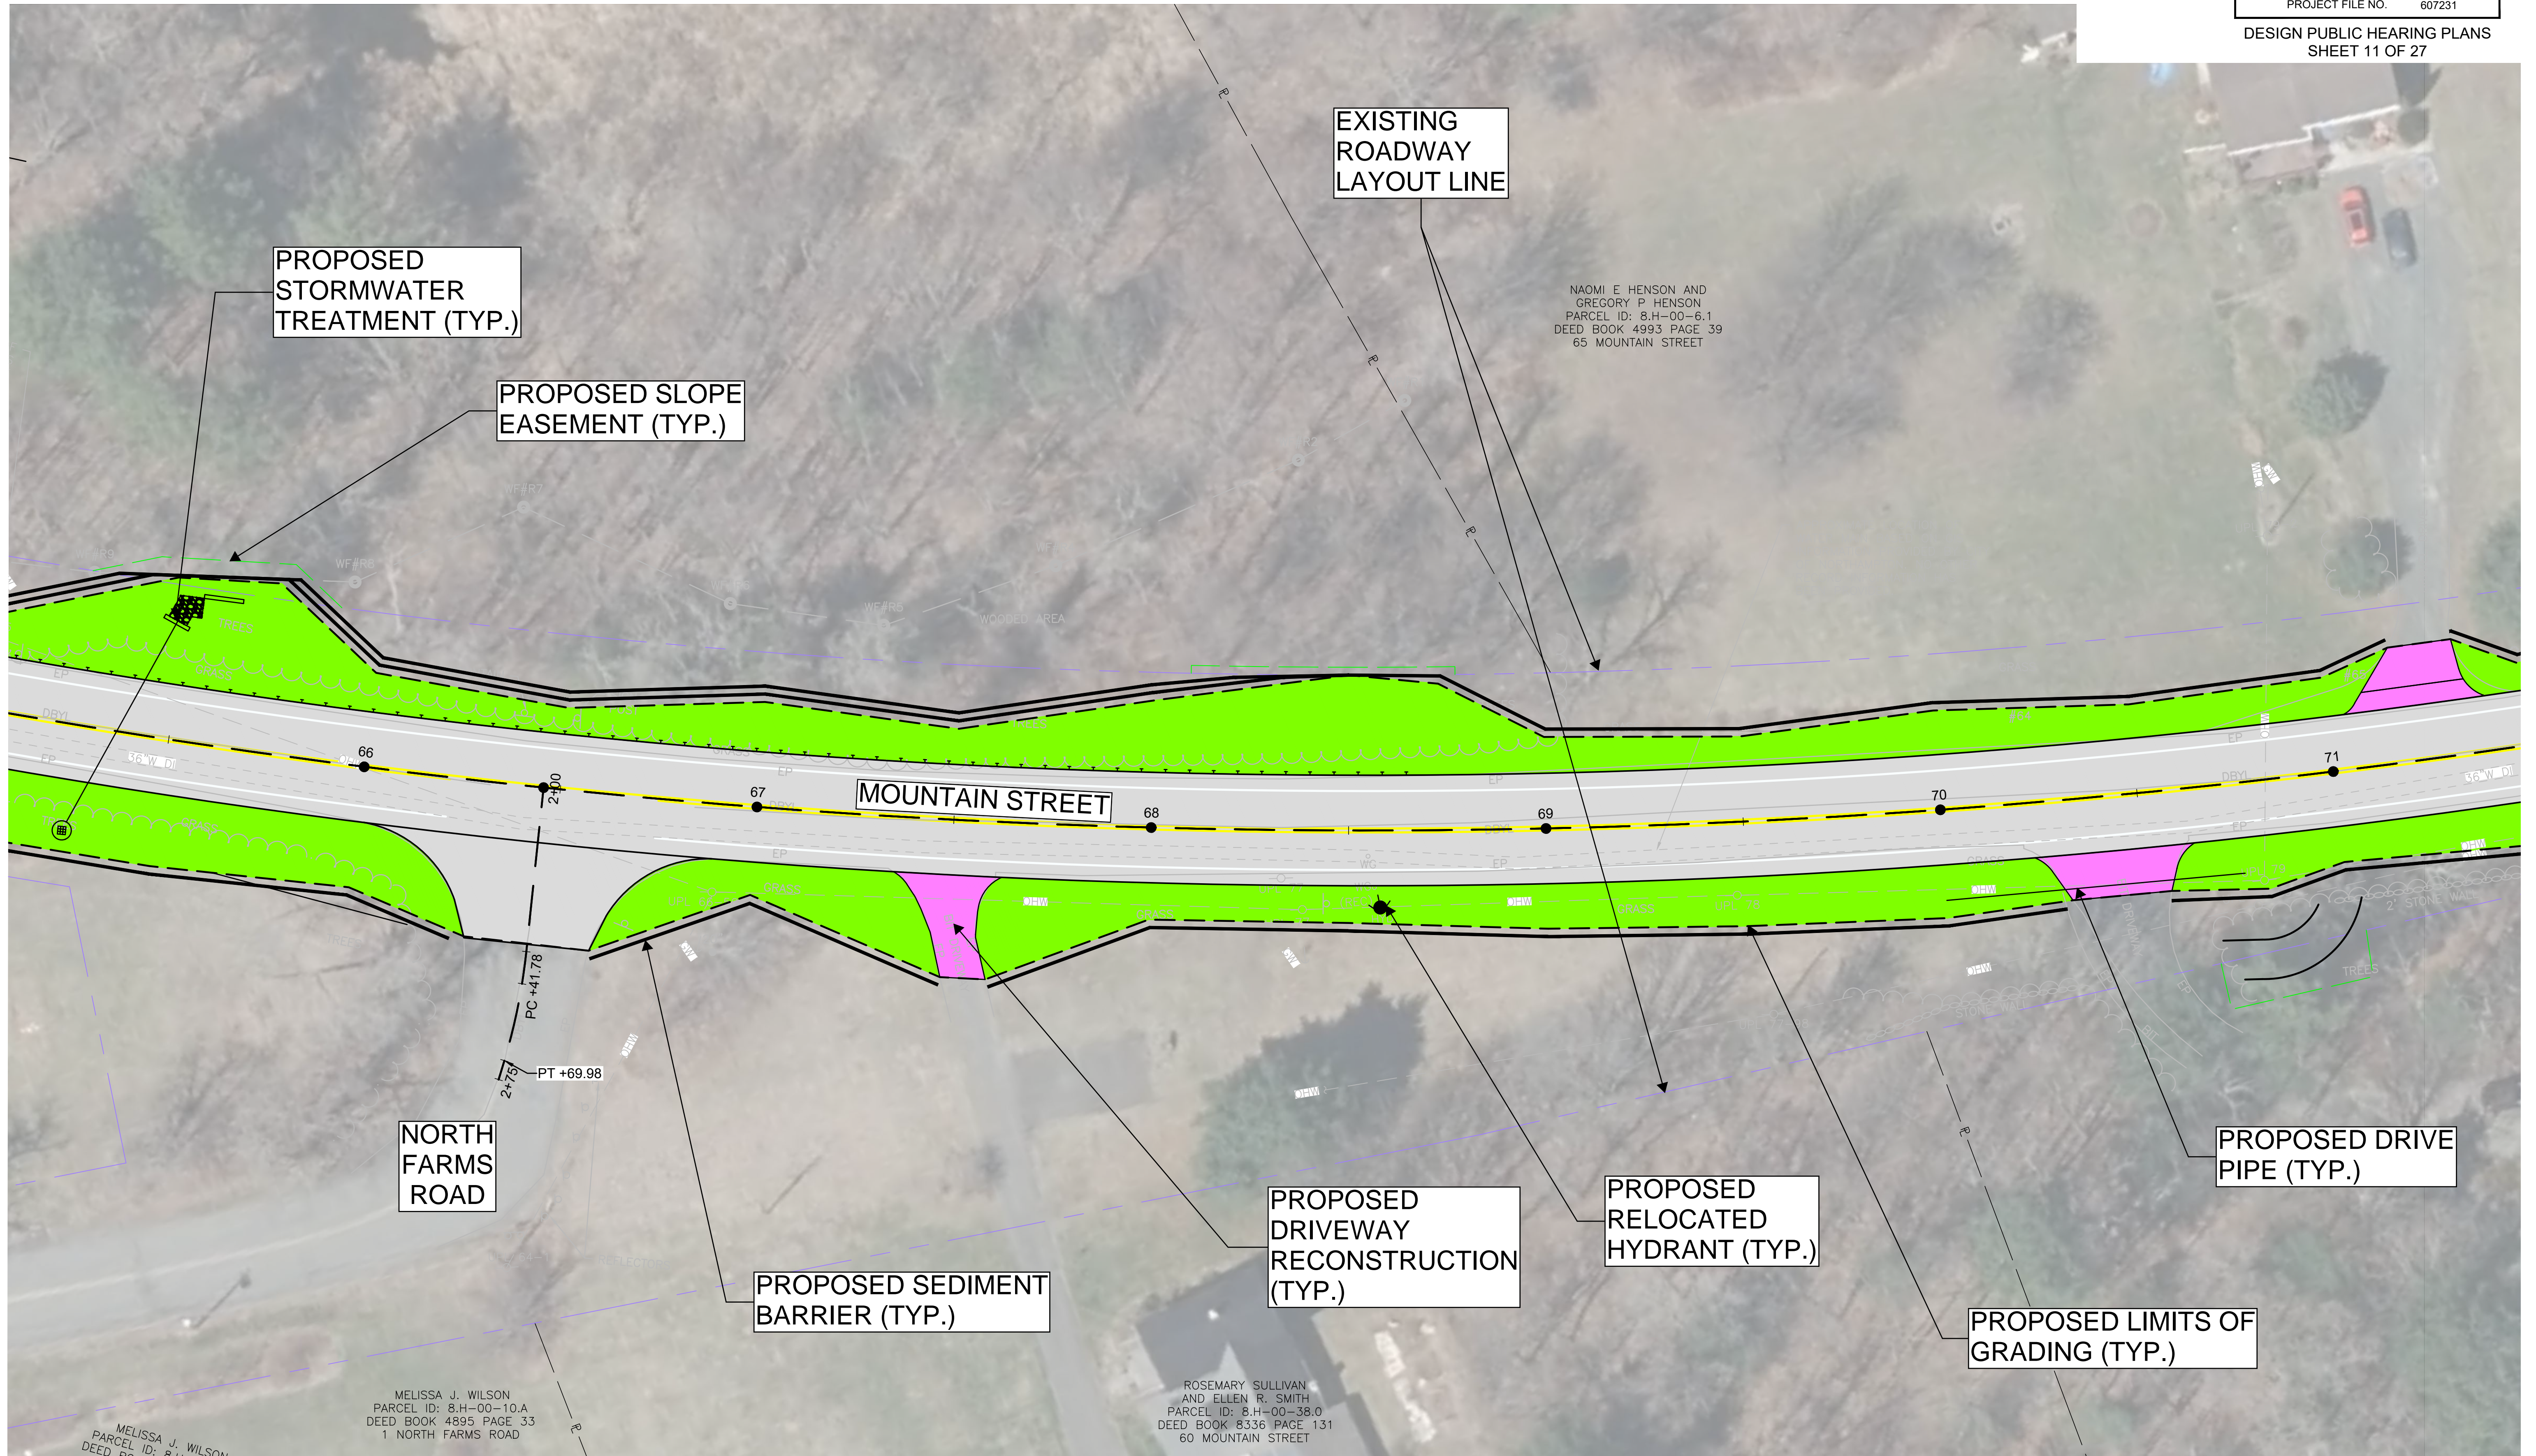


SCALE: 1" = 20'

**WILLIAMSBURG  
MOUNTAIN STREET**

STATE	FED. AID PROJ. NO.	SHEET NO.	TOTAL SHEETS
MA	-	12	28



PROJECT FILE NO. 607231  
DESIGN PUBLIC HEARING PLANS  
SHEET 12 OF 27

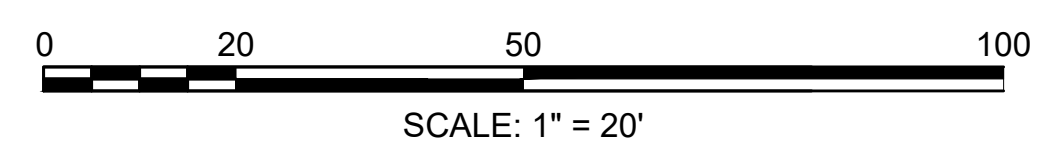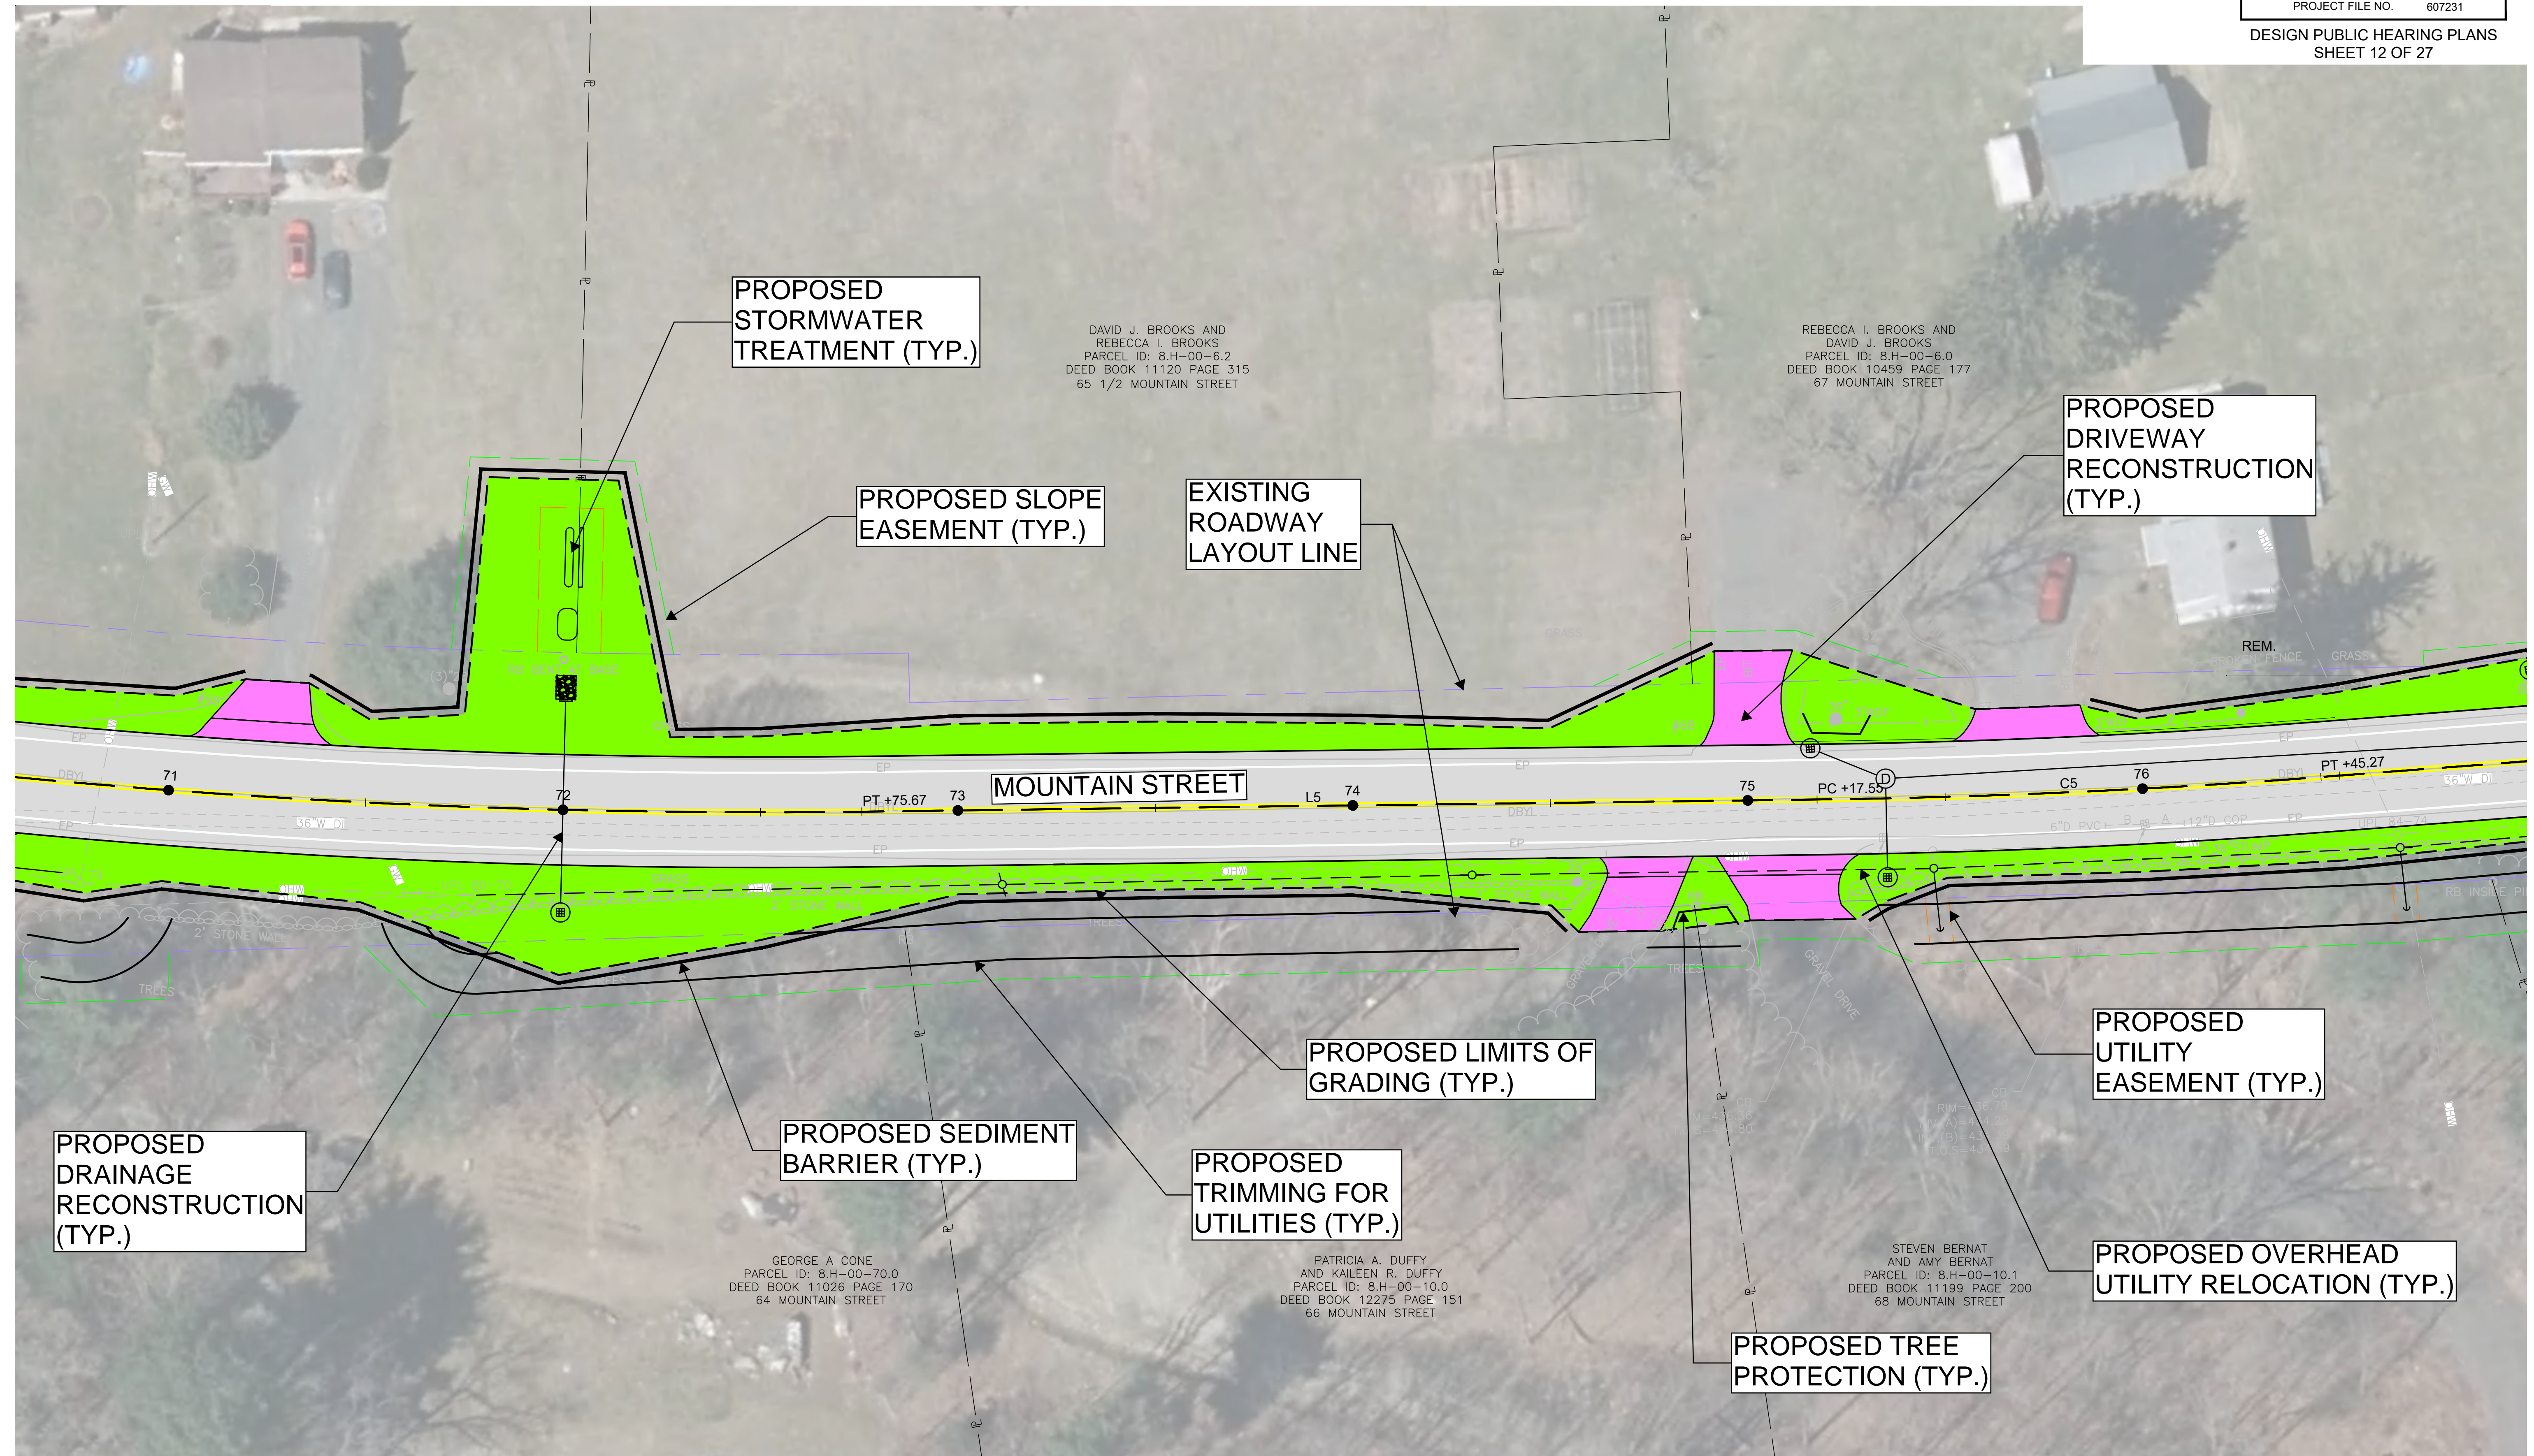

**WILLIAMSBURG  
MOUNTAIN STREET**

STATE	FED. AID PROJ. NO.	SHEET NO.	TOTAL SHEETS
MA	-	13	28
PROJECT FILE NO.		607231	


DESIGN PUBLIC HEARING PLANS  
SHEET 13 OF 27

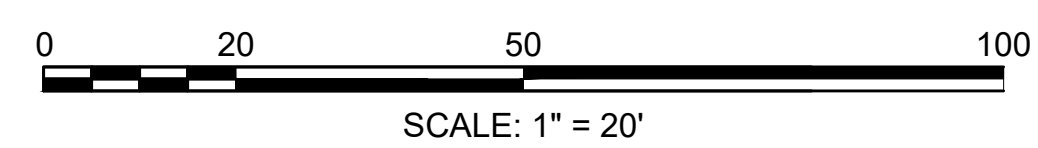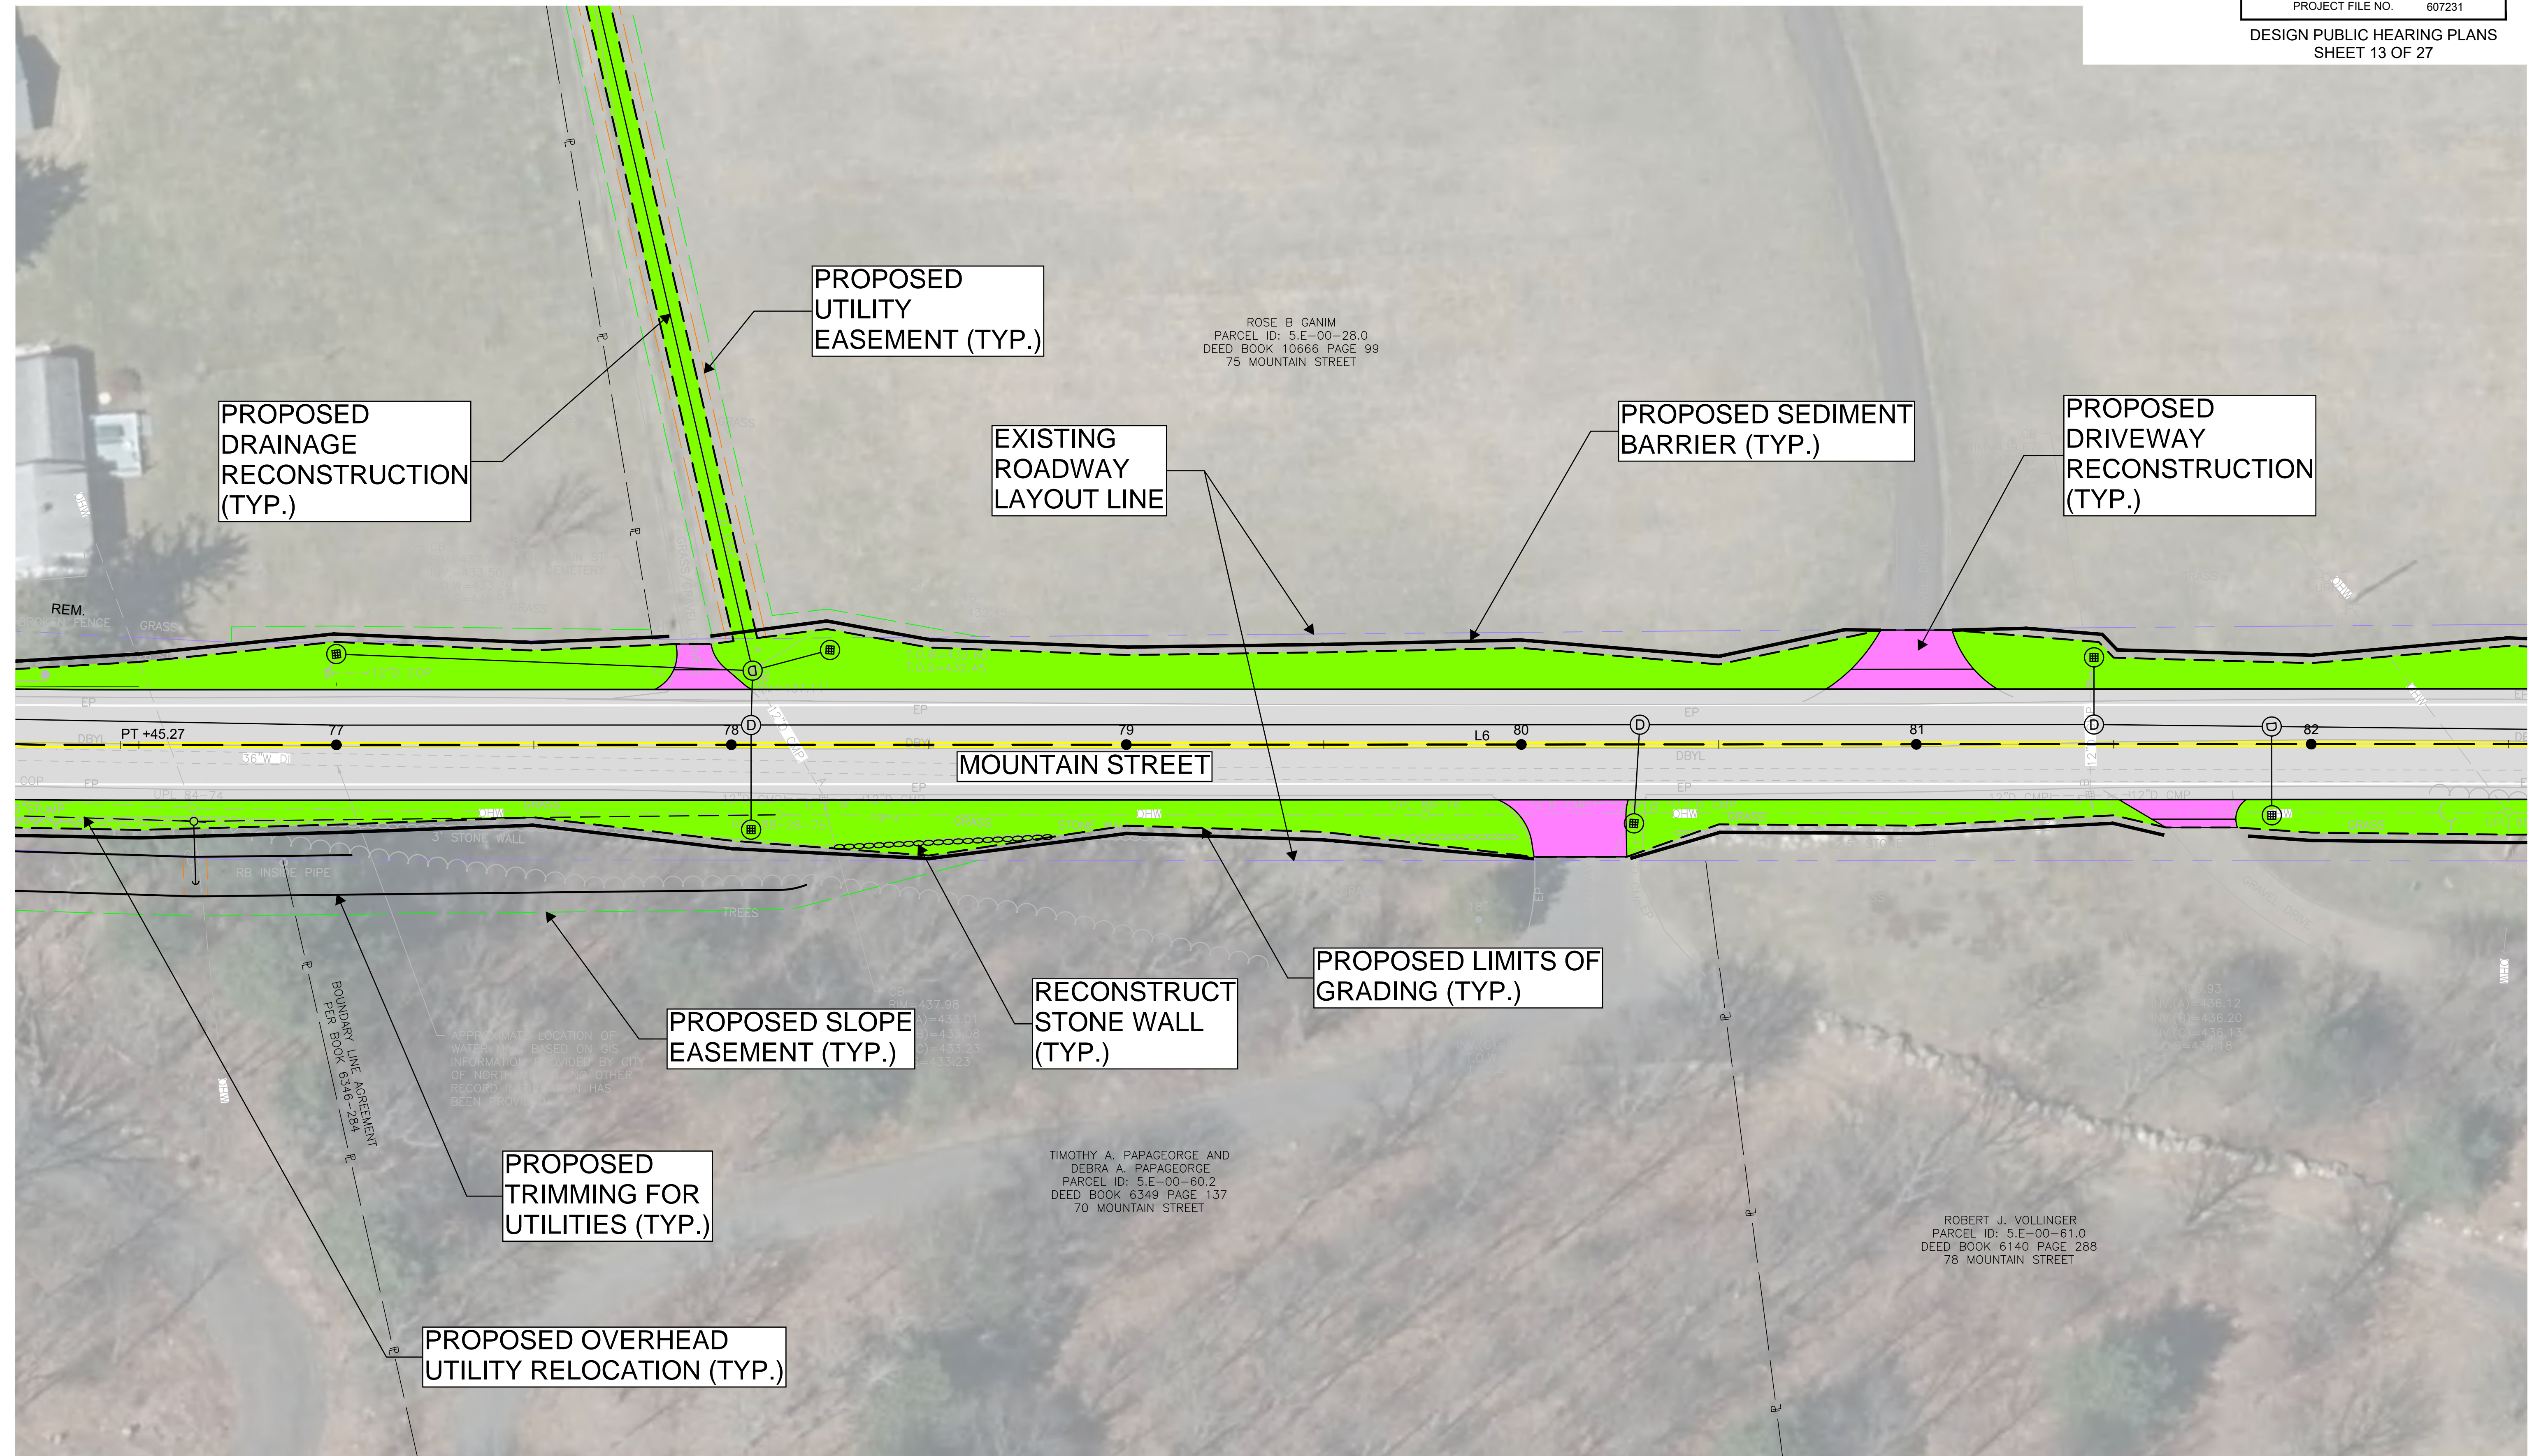

WILLIAMSBURG  
MOUNTAIN STREET

STATE	FED. AID PROJ. NO.	SHEET NO.	TOTAL SHEETS
MA	-	14	28



PROJECT FILE NO. 607231  
DESIGN PUBLIC HEARING PLANS  
SHEET 13A OF 27

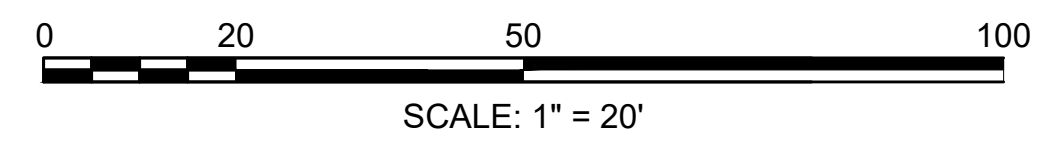

**WILLIAMSBURG  
MOUNTAIN STREET**

STATE	FED. AID PROJ. NO.	SHEET NO.	TOTAL SHEETS
MA	-	15	28
PROJECT FILE NO. 607231			



DESIGN PUBLIC HEARING PLANS  
SHEET 14 OF 27

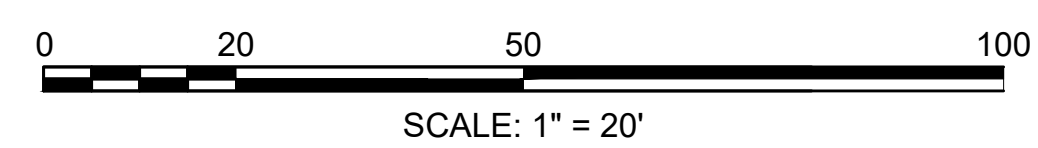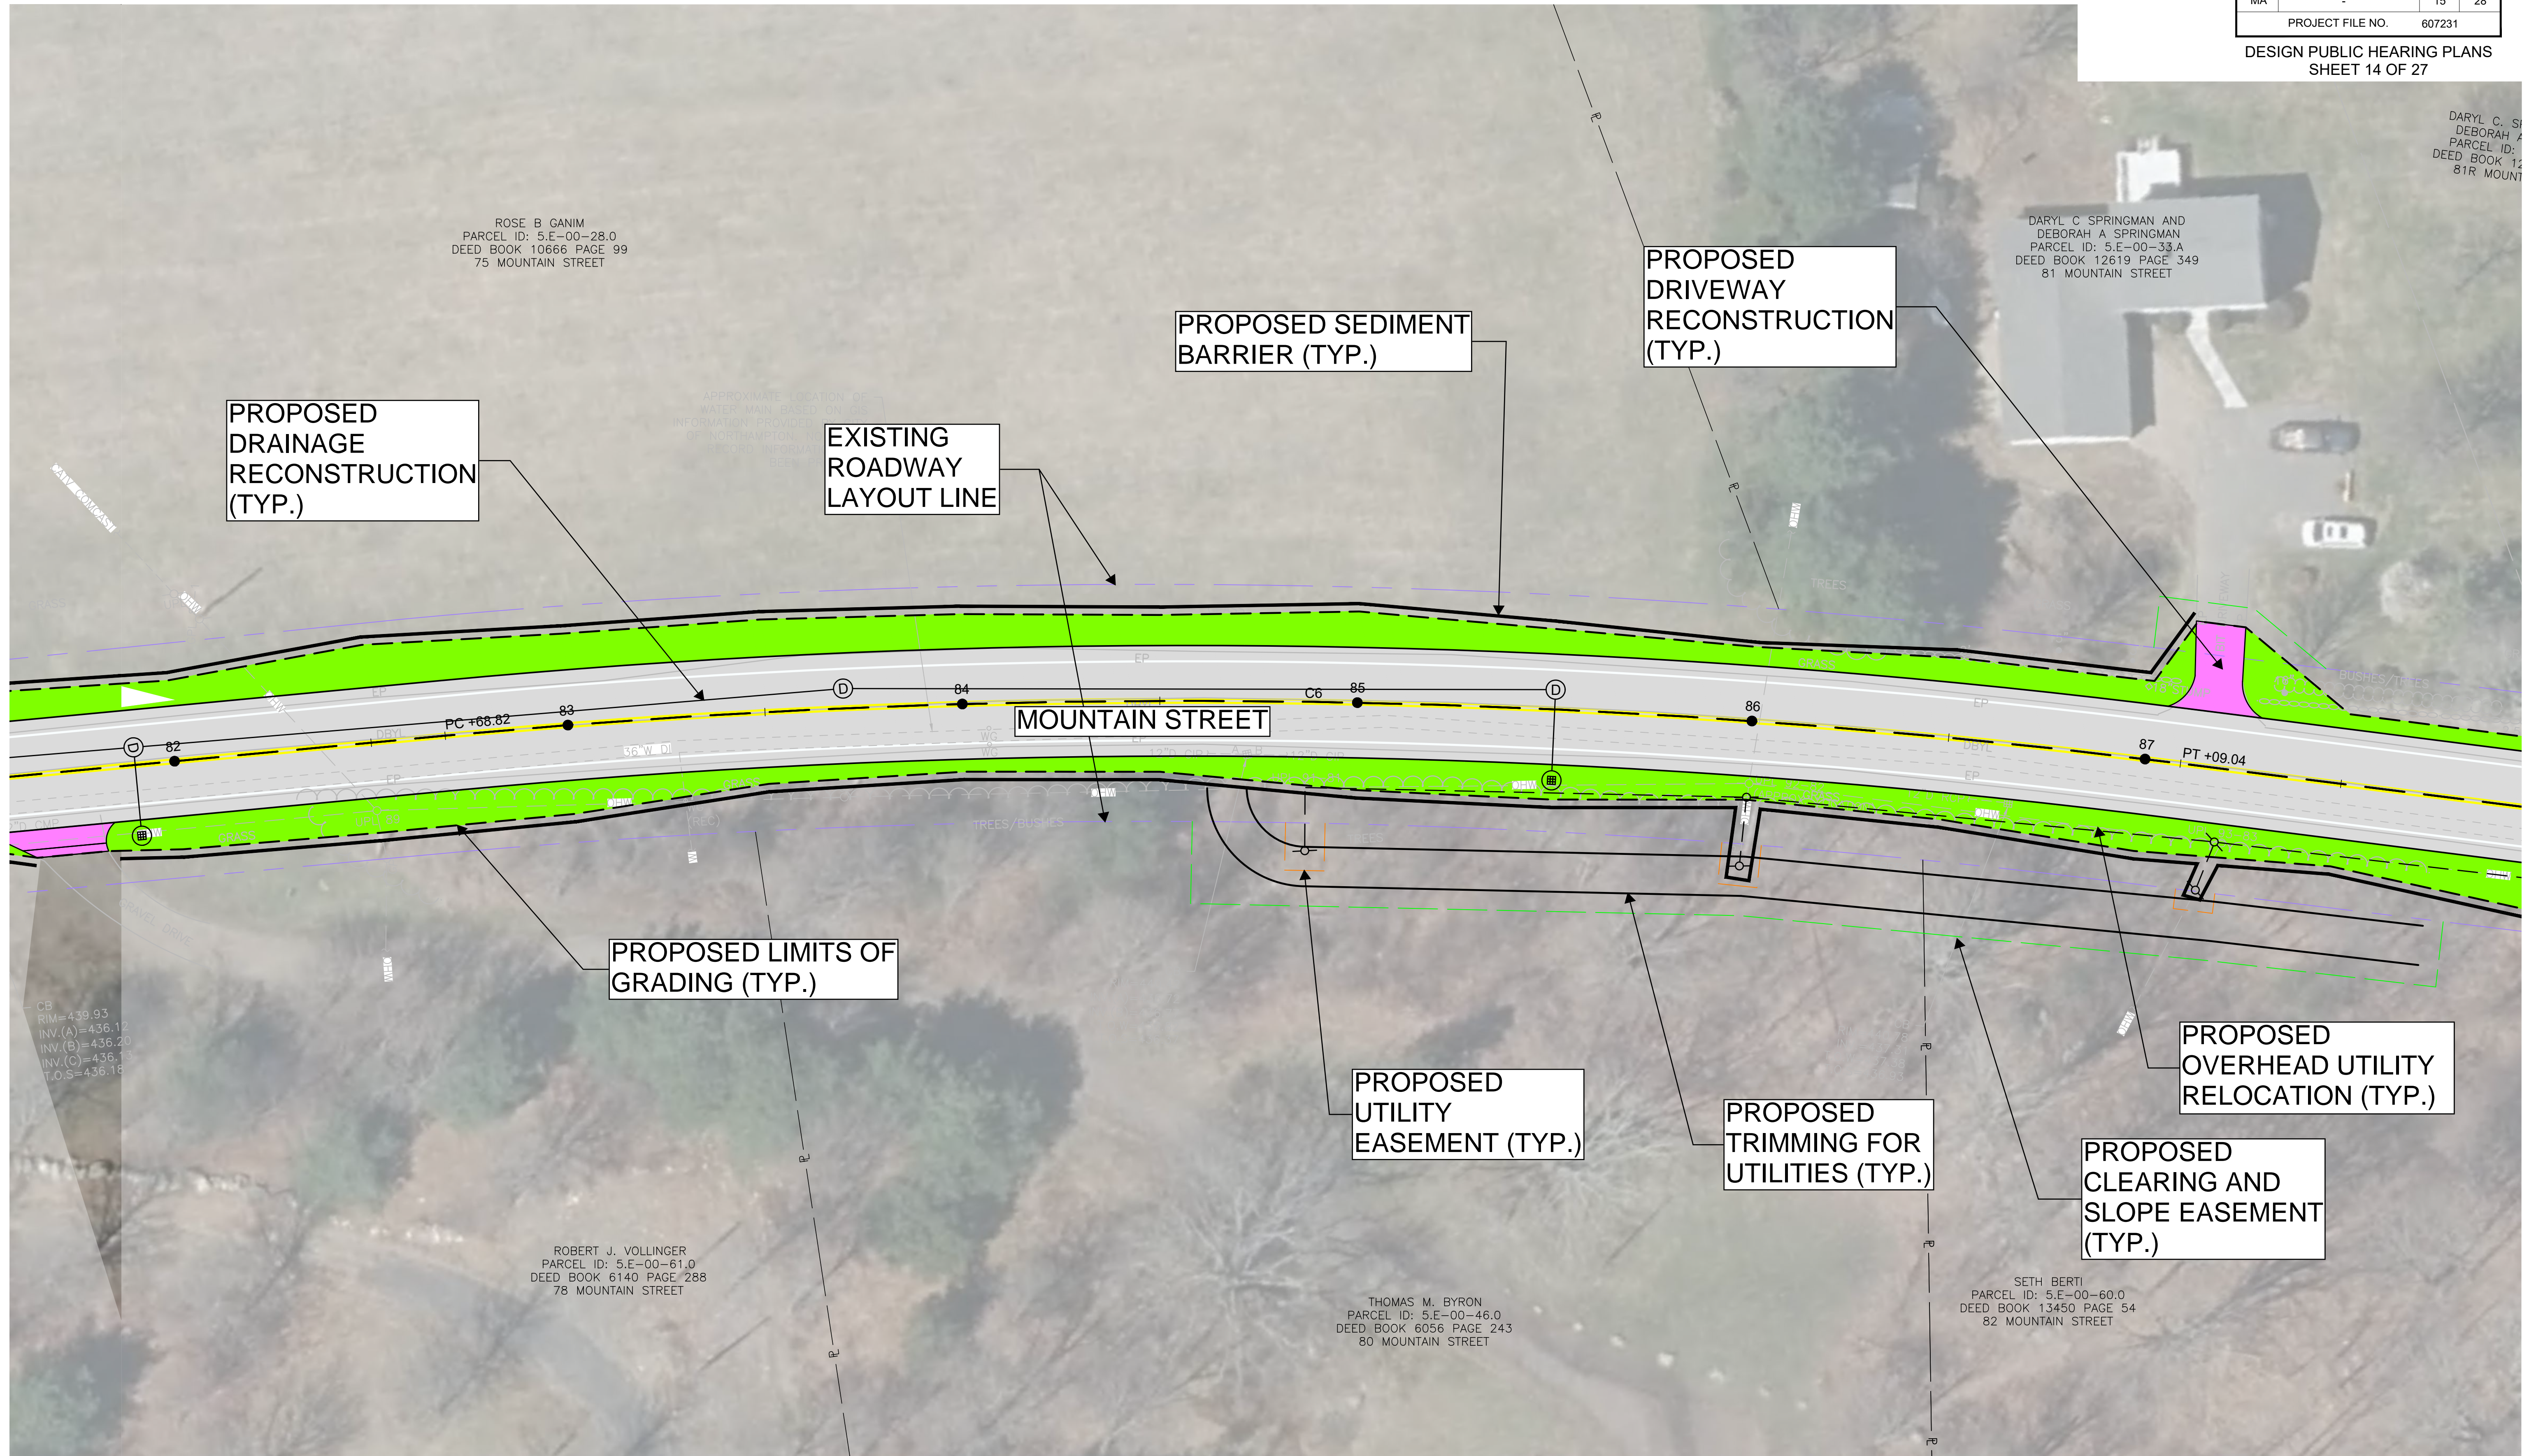

**WILLIAMSBURG  
MOUNTAIN STREET**

STATE	FED. AID PROJ. NO.	SHEET NO.	TOTAL SHEETS
MA	-	16	28
PROJECT FILE NO. 607231			

DESIGN PUBLIC HEARING PLANS  
SHEET 15 OF 27

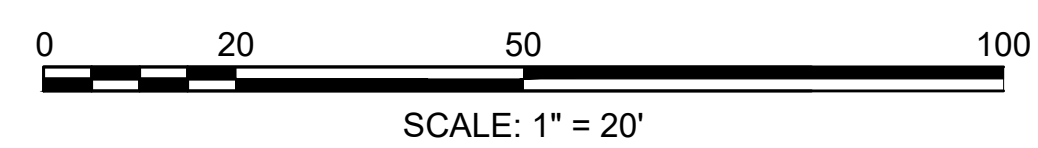
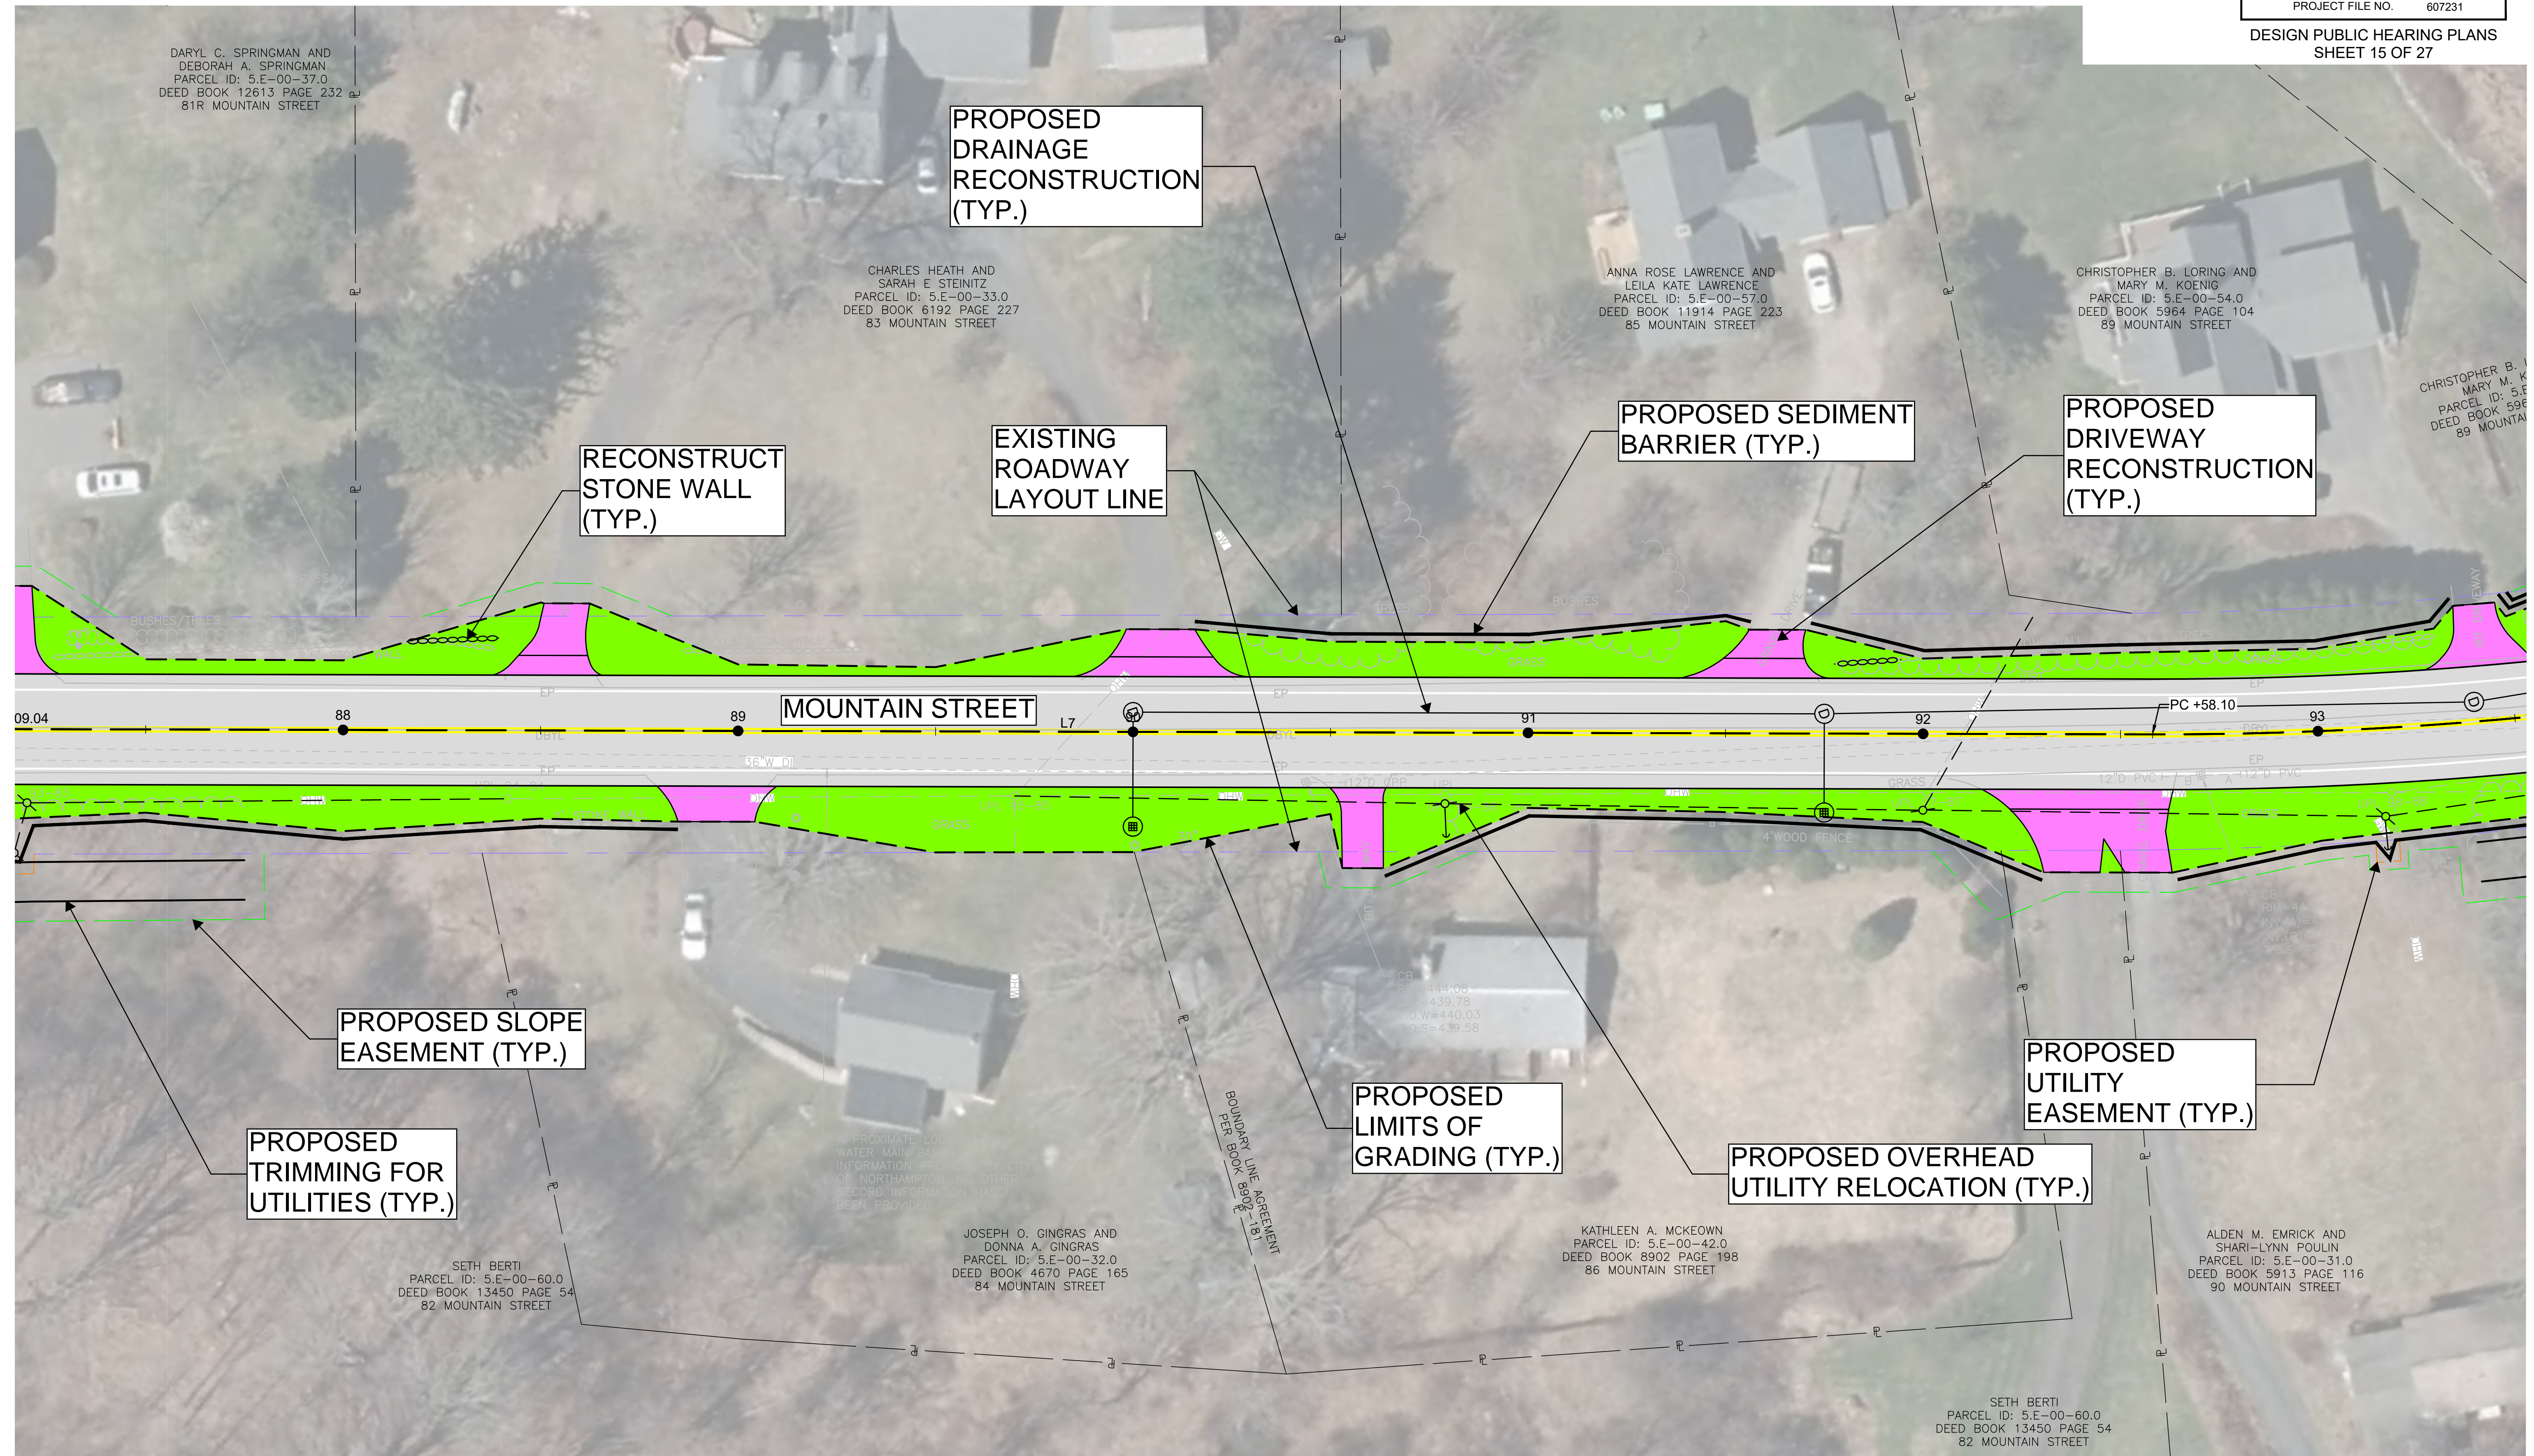




**WILLIAMSBURG  
MOUNTAIN STREET**

STATE	FED. AID PROJ. NO.	SHEET NO.	TOTAL SHEETS
MA	-	17	28



PROJECT FILE NO. 607231  
DESIGN PUBLIC HEARING PLANS  
SHEET 16 OF 27

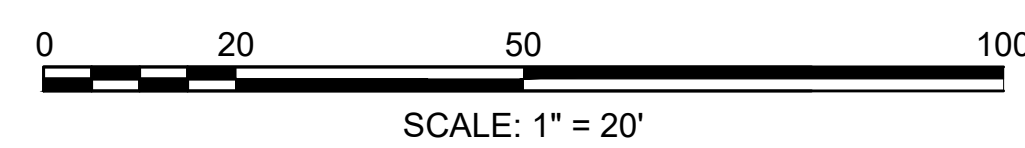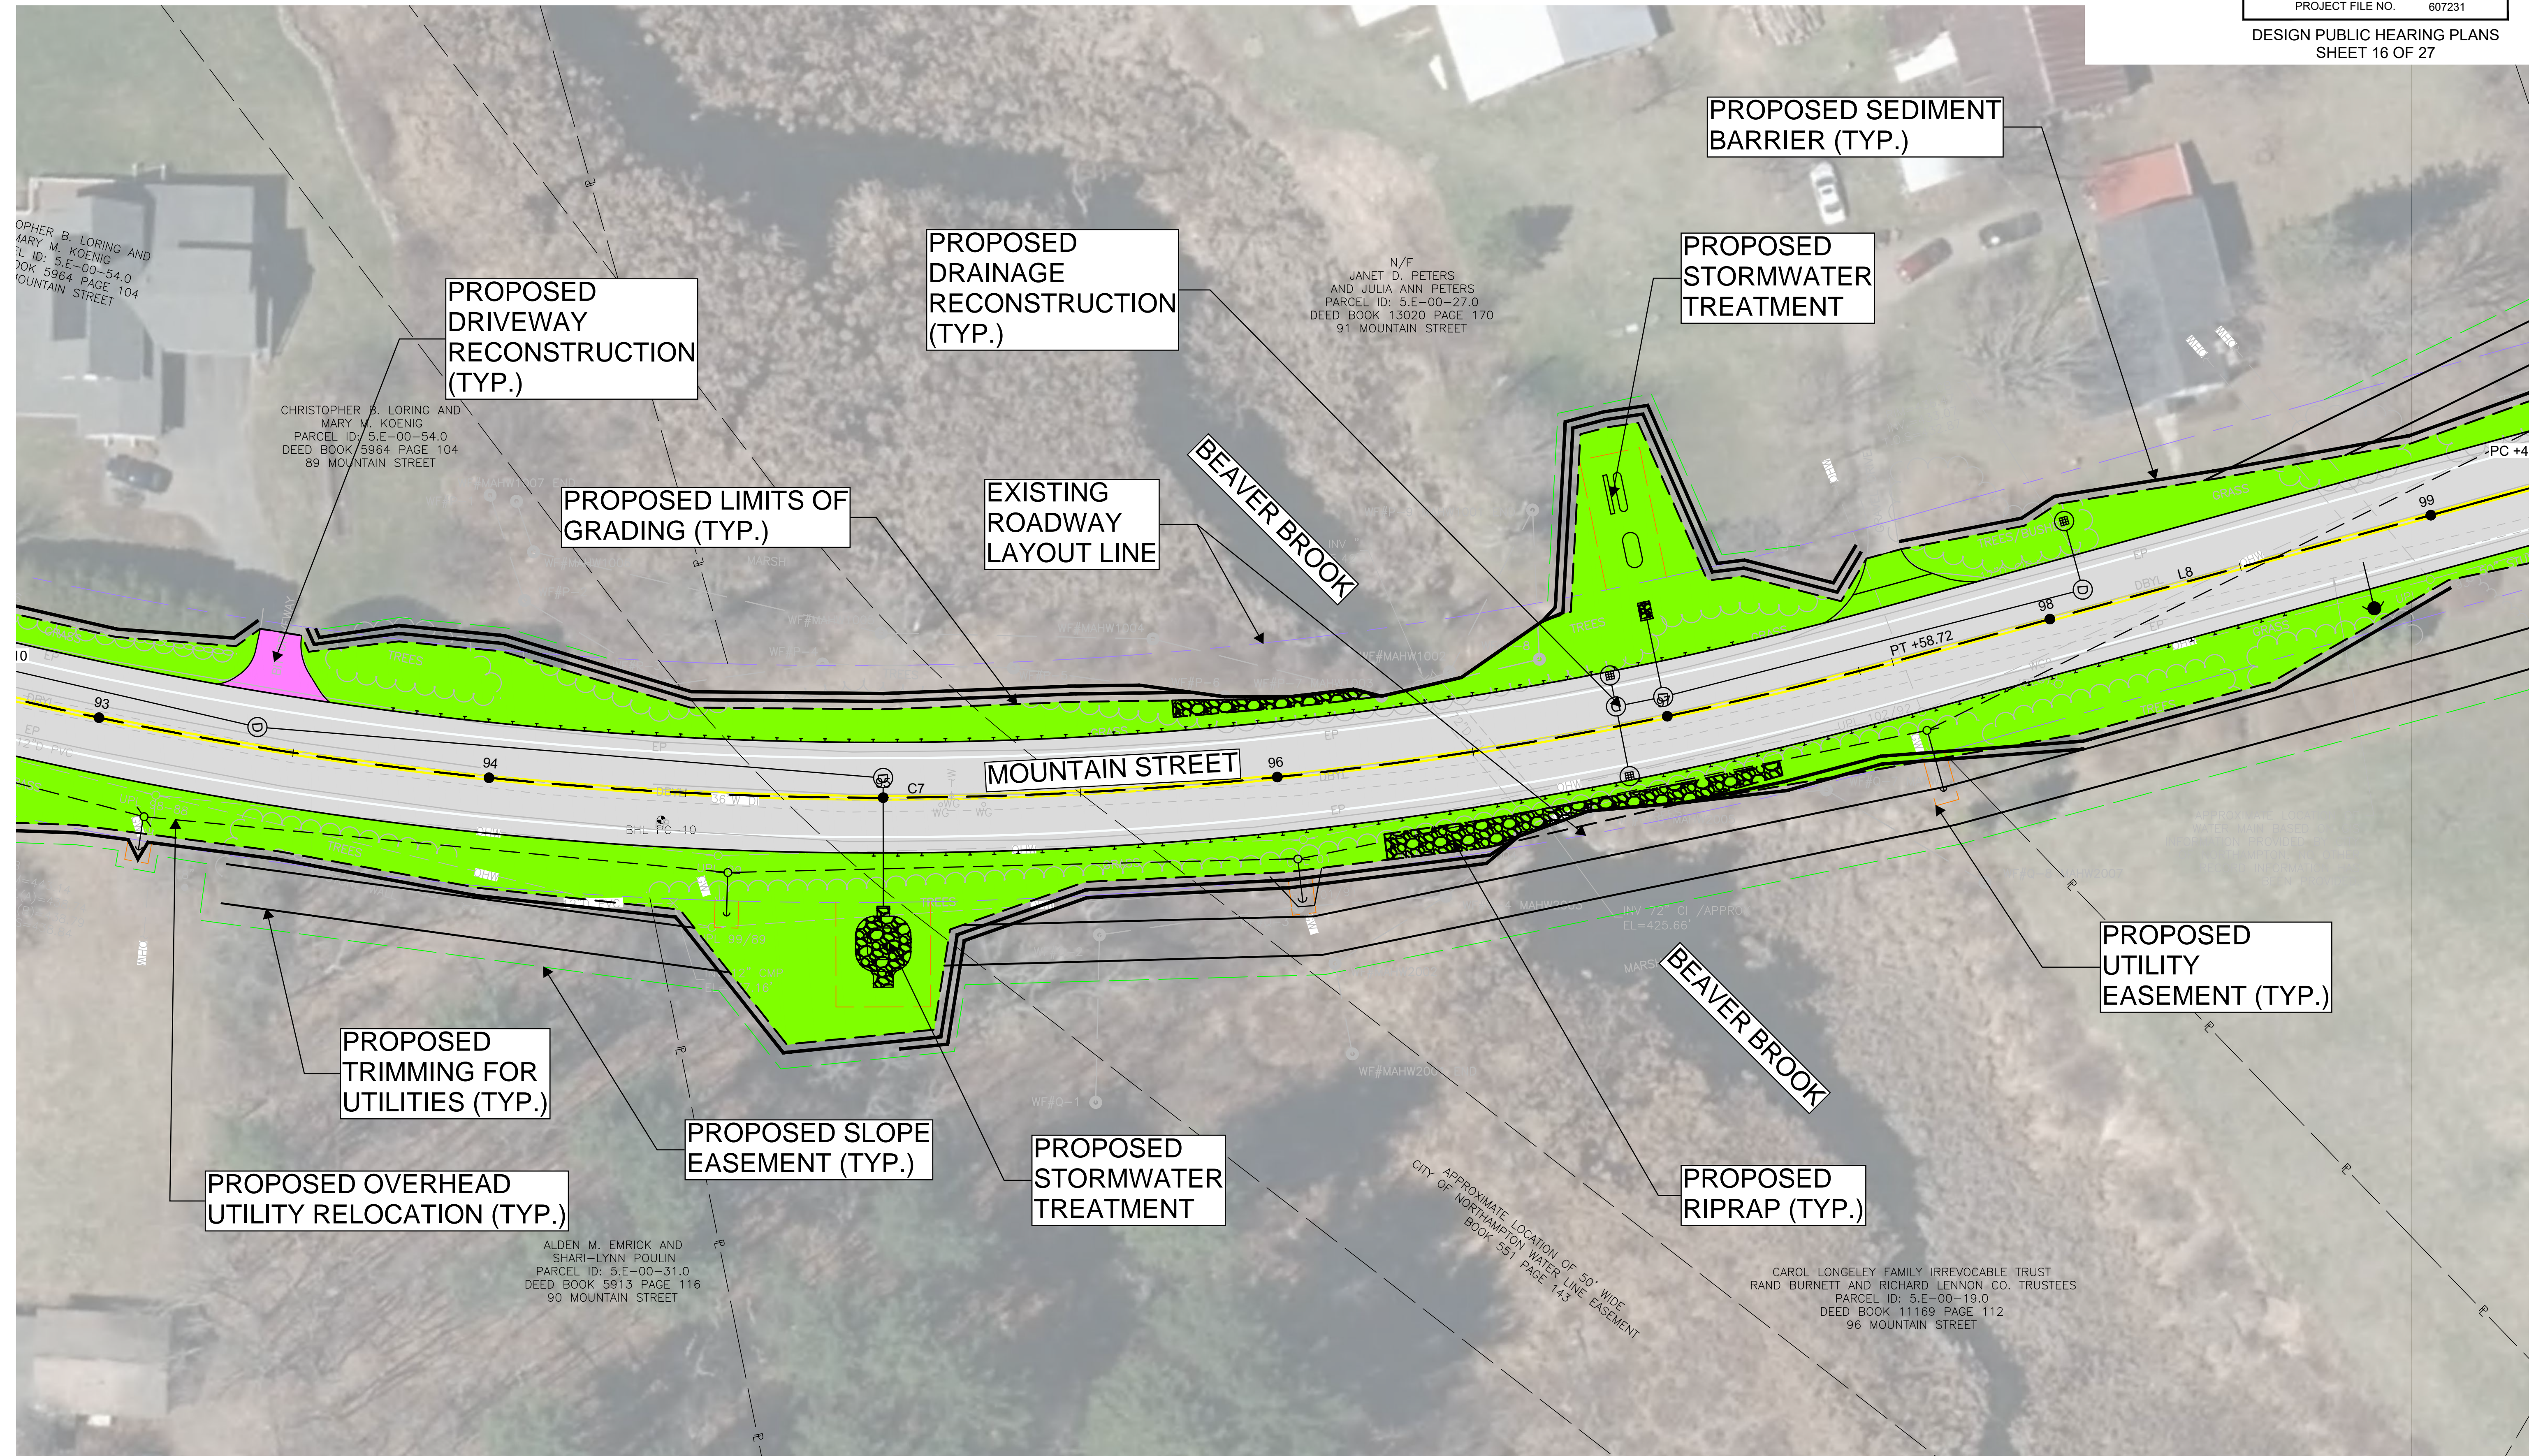

**WILLIAMSBURG  
MOUNTAIN STREET**

STATE	FED. AID PROJ. NO.	SHEET NO.	TOTAL SHEETS
MA	-	18	28



PROJECT FILE NO. 607231  
DESIGN PUBLIC HEARING PLANS  
SHEET 17 OF 27

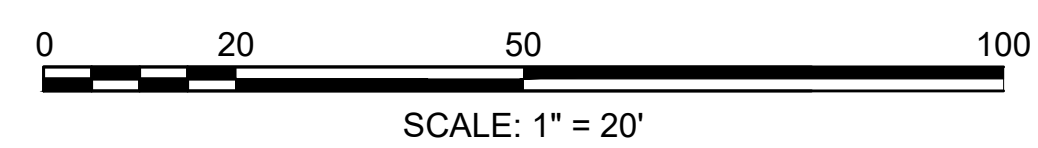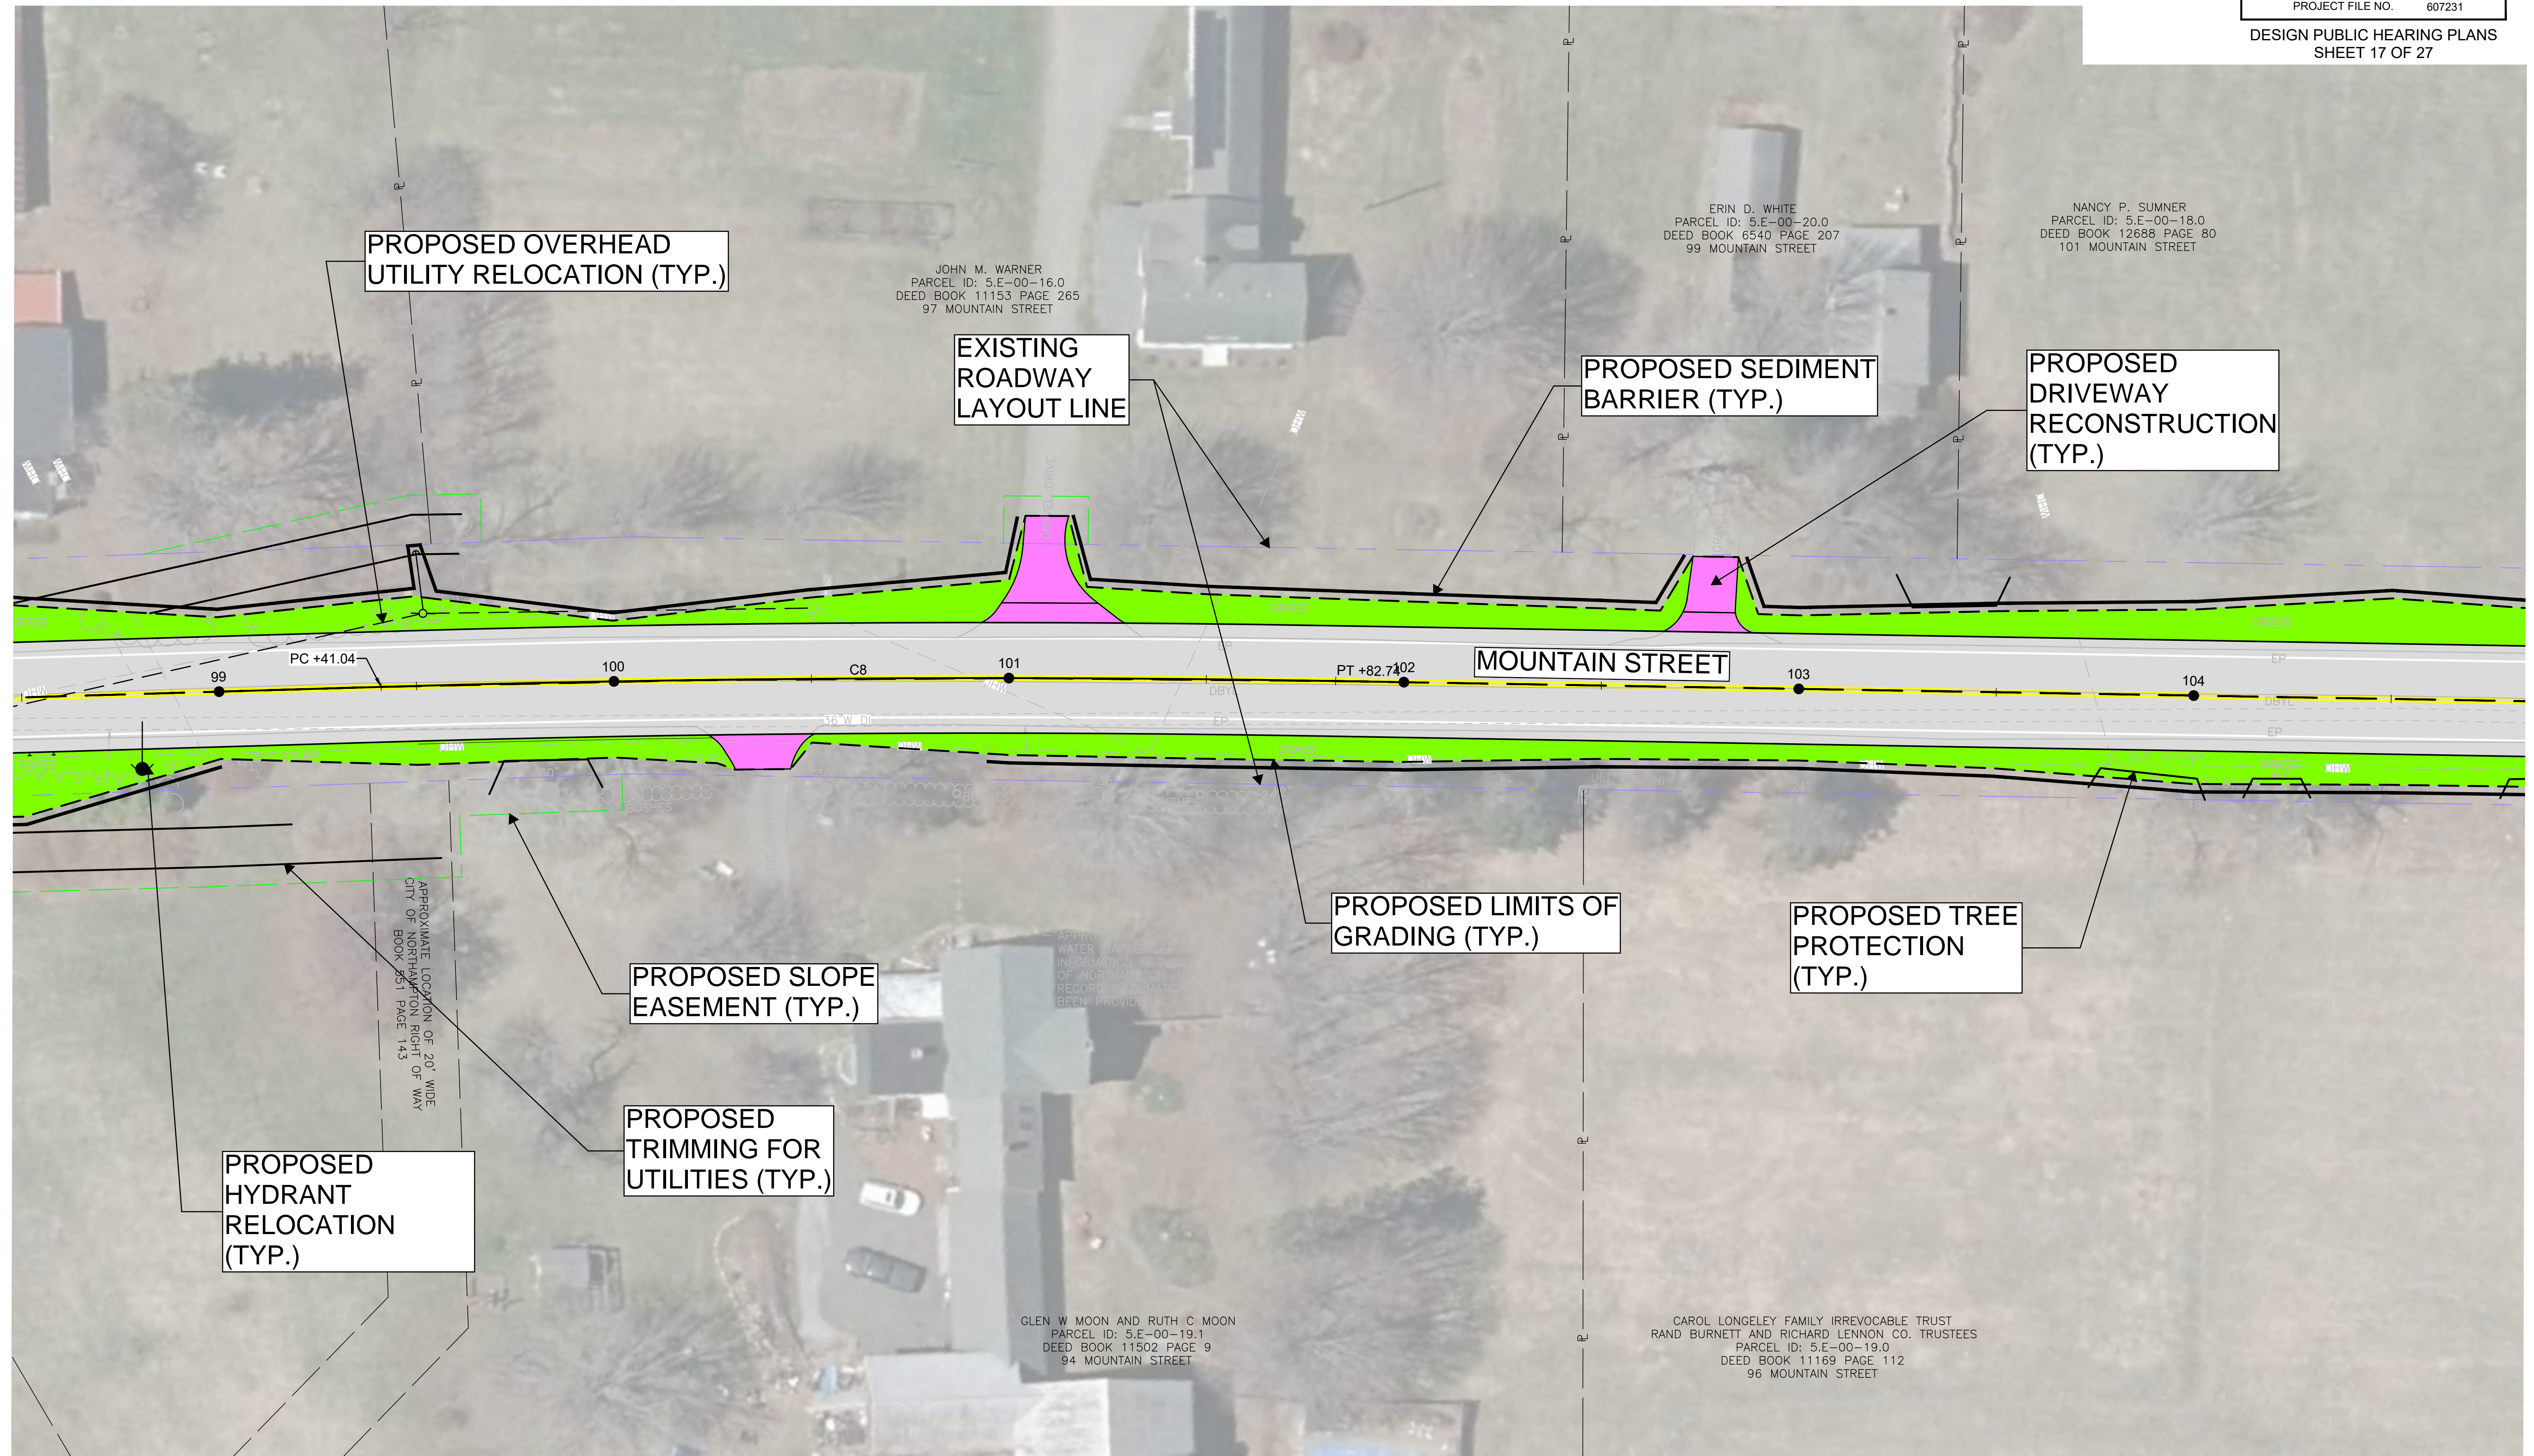

**WILLIAMSBURG  
MOUNTAIN STREET**

STATE	FED. AID PROJ. NO.	SHEET NO.	TOTAL SHEETS
MA	-	19	28
PROJECT FILE NO. 607231			

DESIGN PUBLIC HEARING PLANS  
SHEET 18 OF 27

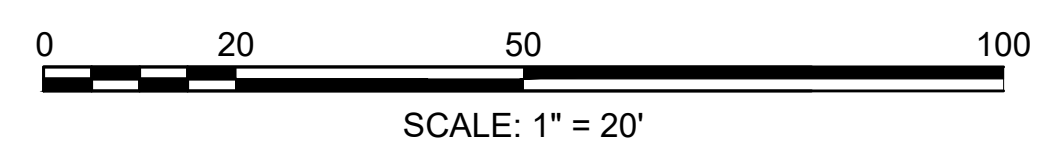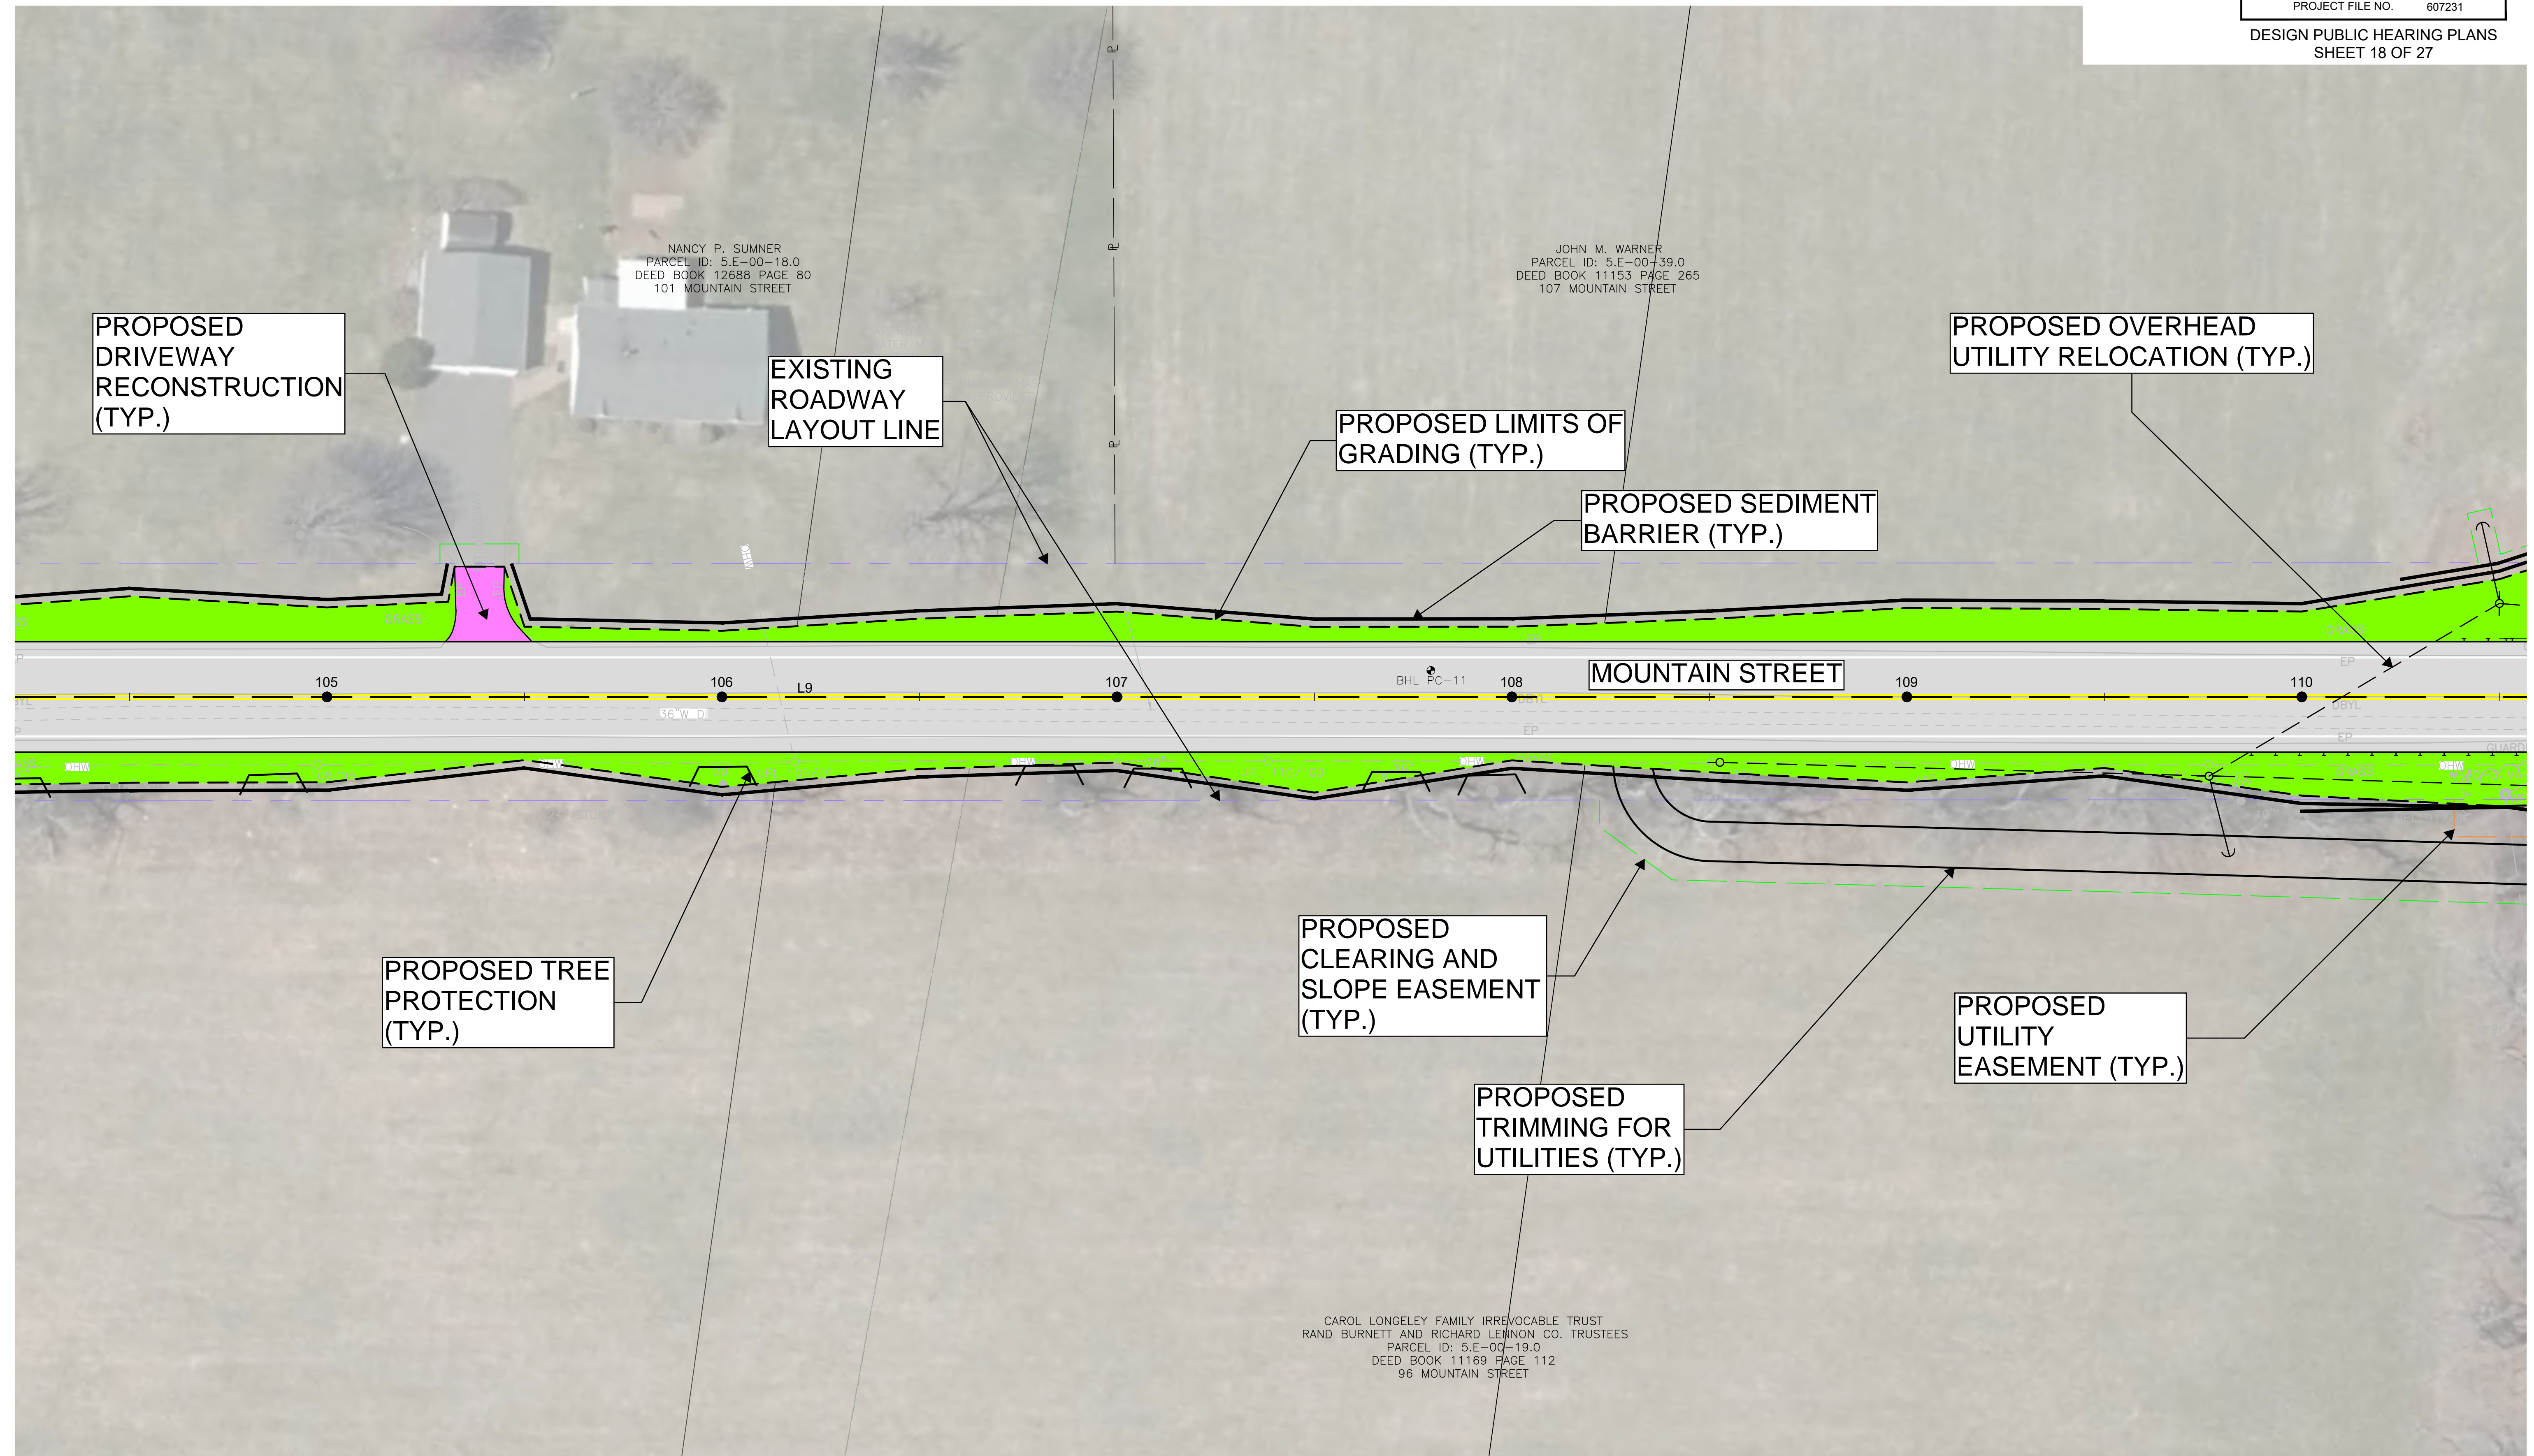


**WILLIAMSBURG  
MOUNTAIN STREET**

STATE	FED. AID PROJ. NO.	SHEET NO.	TOTAL SHEETS
MA	-	20	28
PROJECT FILE NO. 607231			

DESIGN PUBLIC HEARING PLANS  
SHEET 19 OF 27


RICHARD S. ELDRIDGE  
AND JANE E. ELDRIDGE  
PARCEL ID: 5.E-00-10.0  
DEED BOOK 8165 PAGE 131  
105 ADAMS ROAD

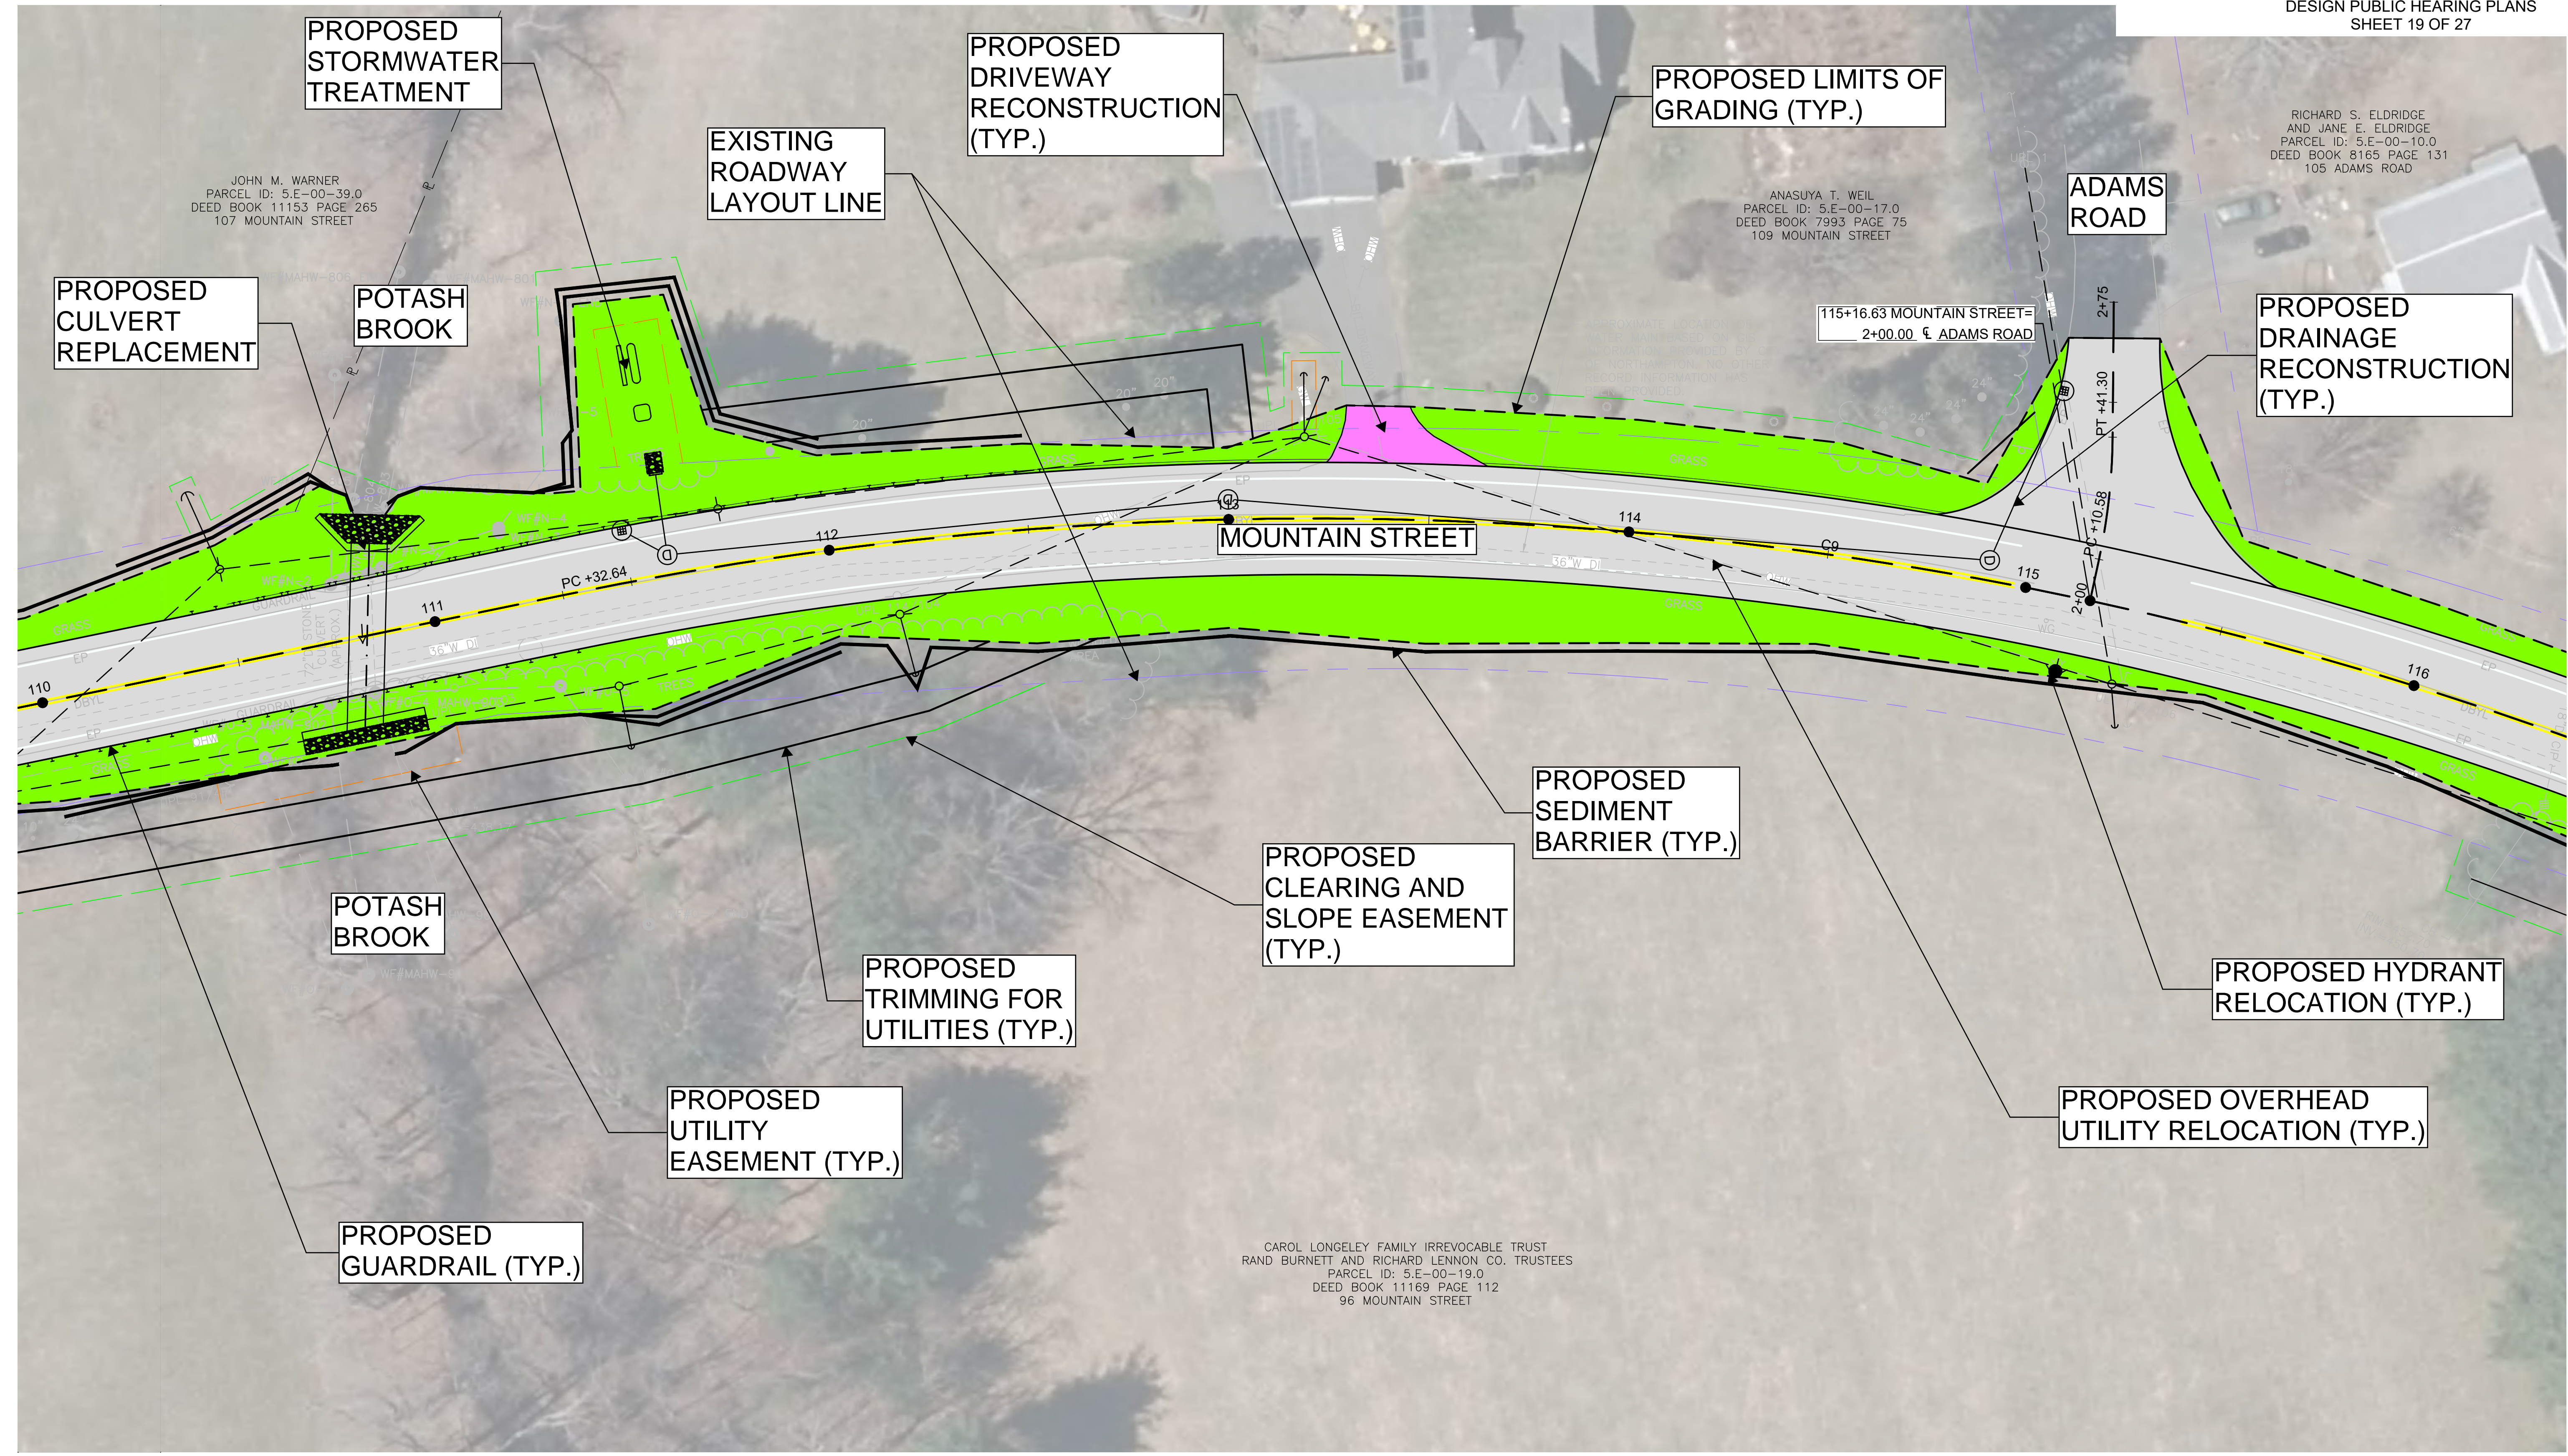

JOHN M. WARNER  
PARCEL ID: 5.E-00-39.0  
DEED BOOK 11153 PAGE 265  
107 MOUNTAIN STREET

ANASUYA T. WEIL  
PARCEL ID: 5.E-00-17.0  
DEED BOOK 7993 PAGE 75  
109 MOUNTAIN STREET



CAROL LONGLEY FAMILY IRREVOCABLE TRUST  
RAND BURNETT AND RICHARD LENNON CO. TRUSTEES  
PARCEL ID: 5.E-00-19.0  
DEED BOOK 11169 PAGE 112  
96 MOUNTAIN STREET

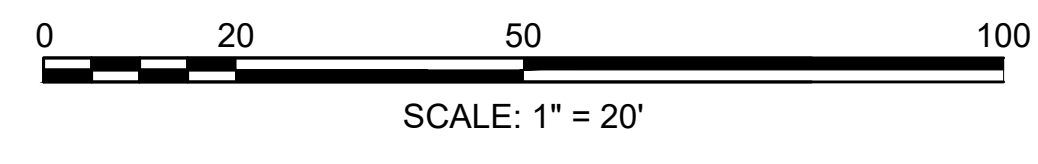

**WILLIAMSBURG  
MOUNTAIN STREET**

STATE	FED. AID PROJ. NO.	SHEET NO.	TOTAL SHEETS
MA	-	21	28

PROJECT FILE NO. 607231  
DESIGN PUBLIC HEARING PLANS  
SHEET 20 OF 27

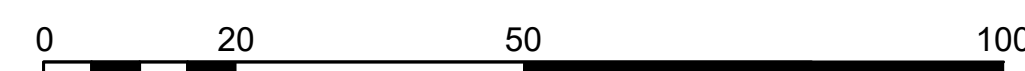
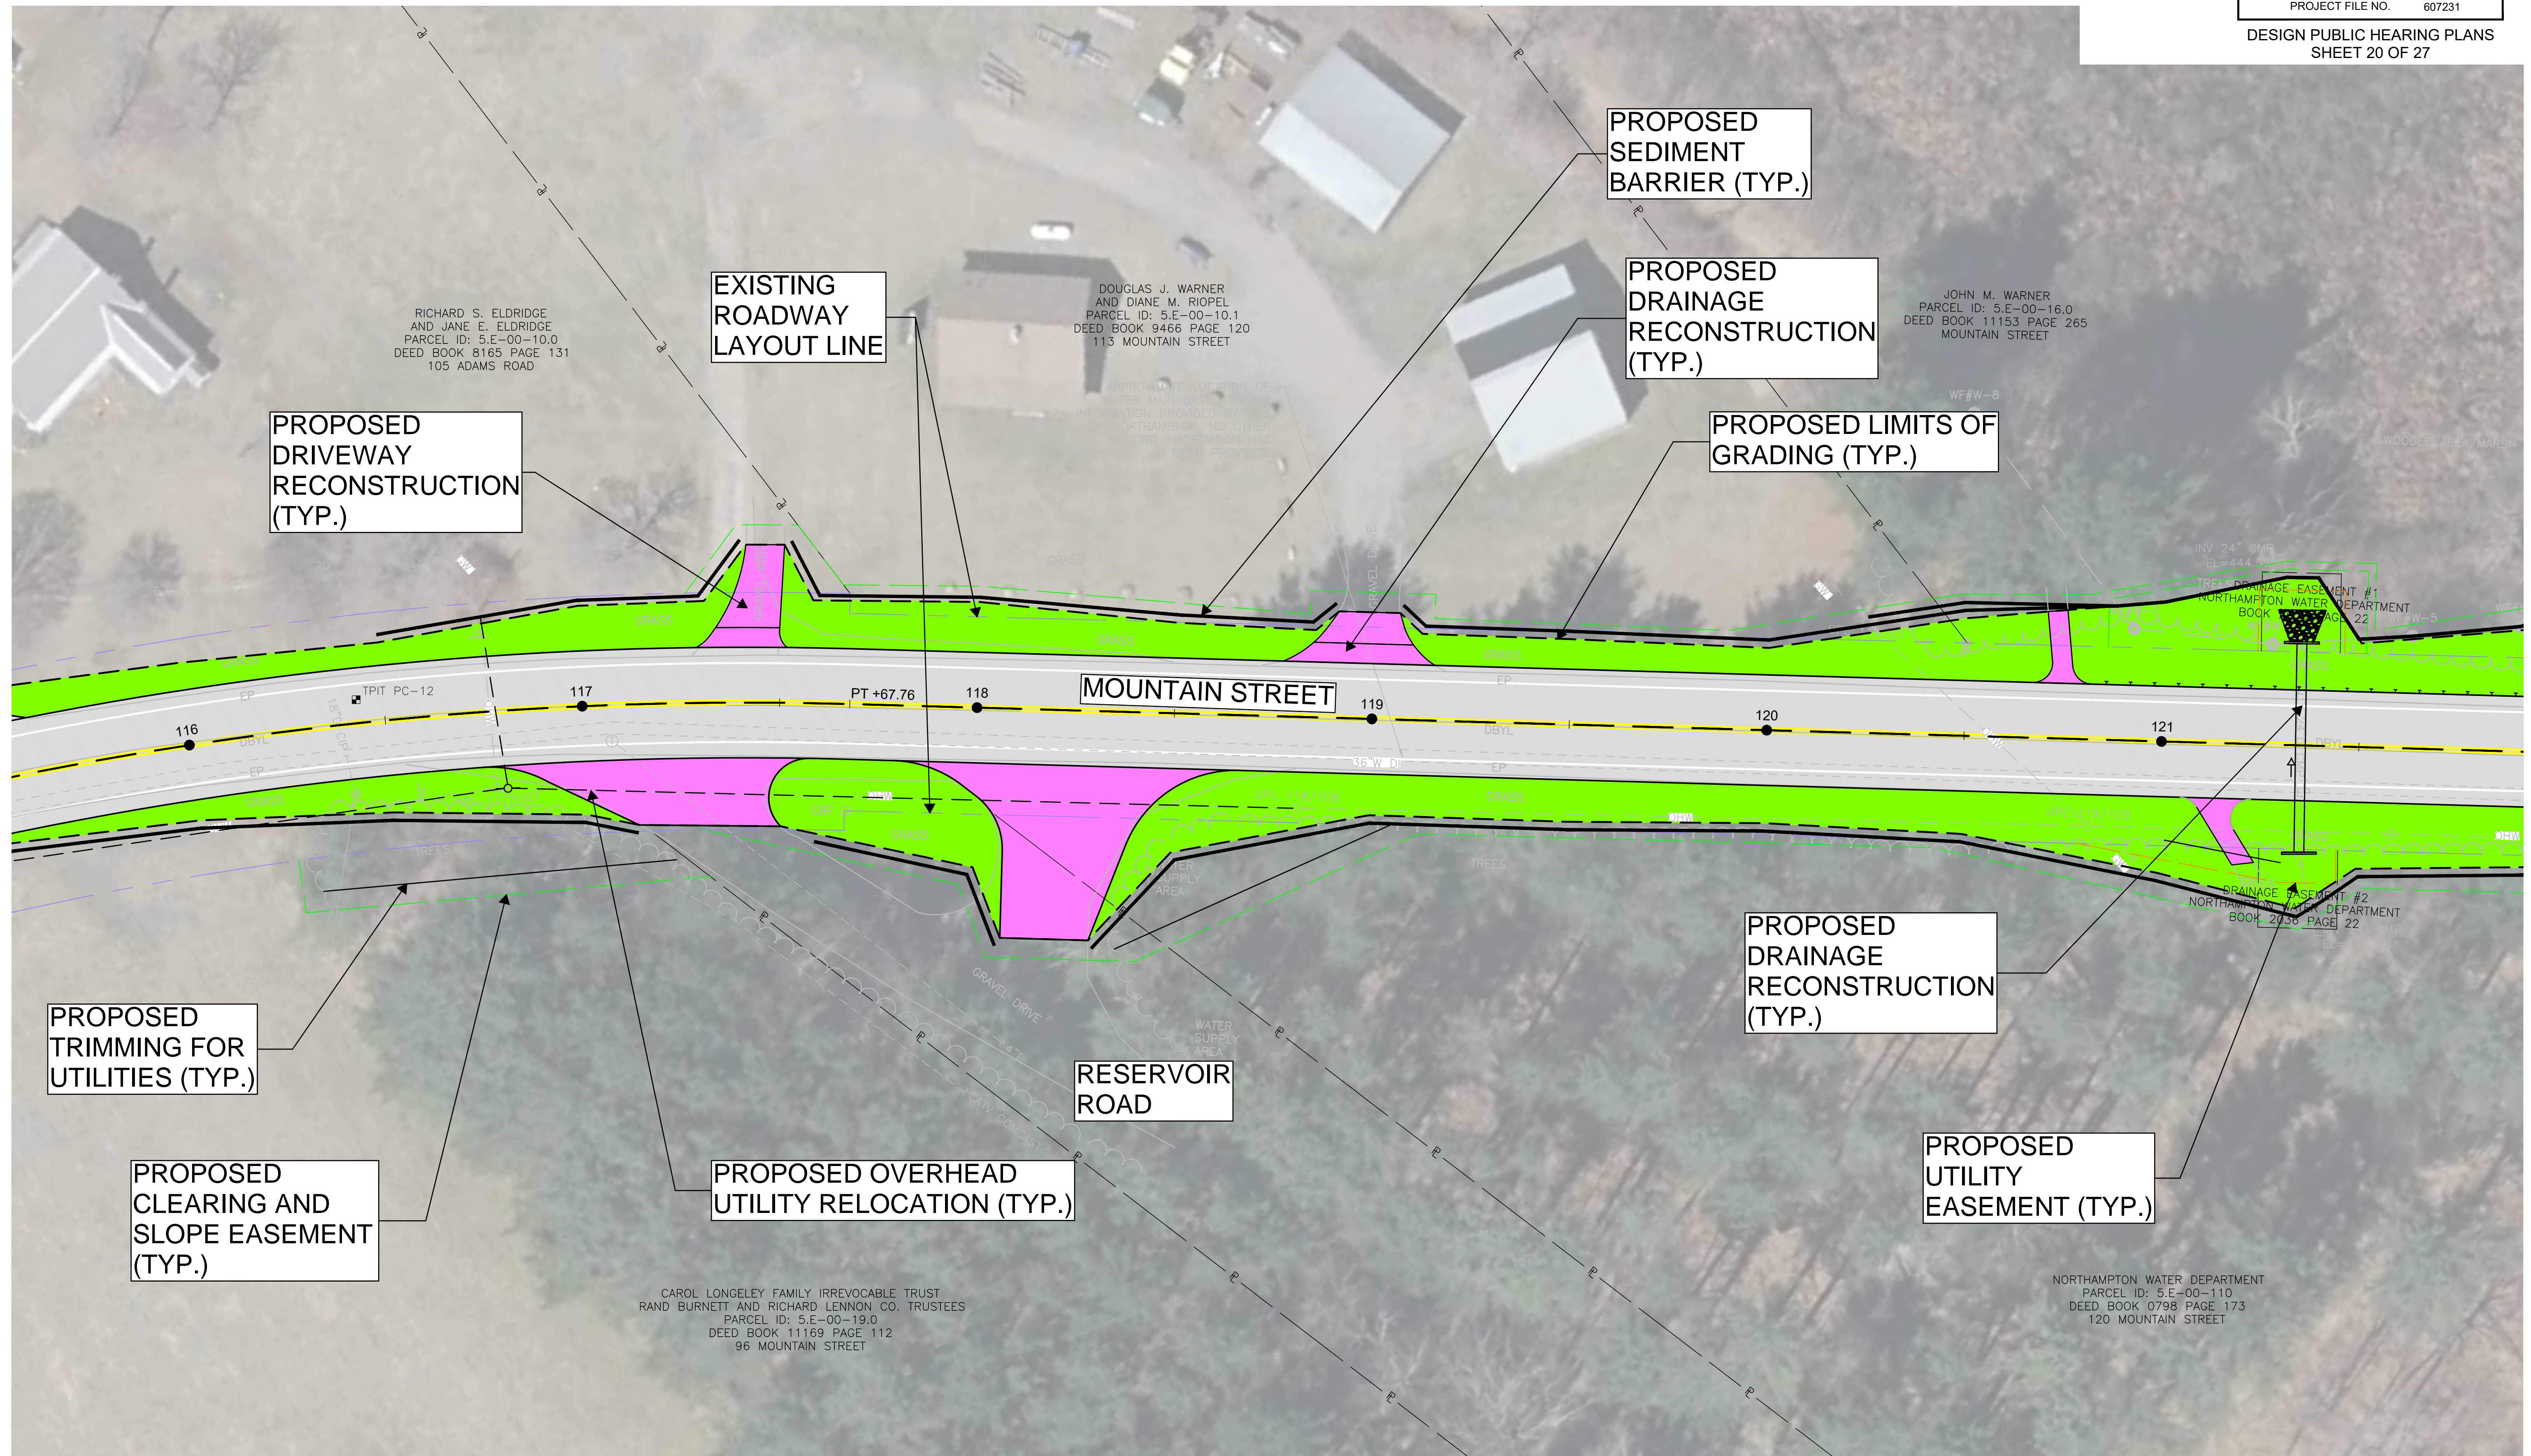


SCALE: 1" = 20'

**WILLIAMSBURG  
MOUNTAIN STREET**

STATE	FED. AID PROJ. NO.	SHEET NO.	TOTAL SHEETS
MA	-	22	28
PROJECT FILE NO.		607231	



DESIGN PUBLIC HEARING PLANS  
SHEET 21 OF 27

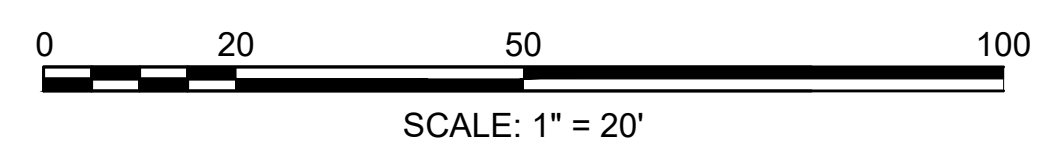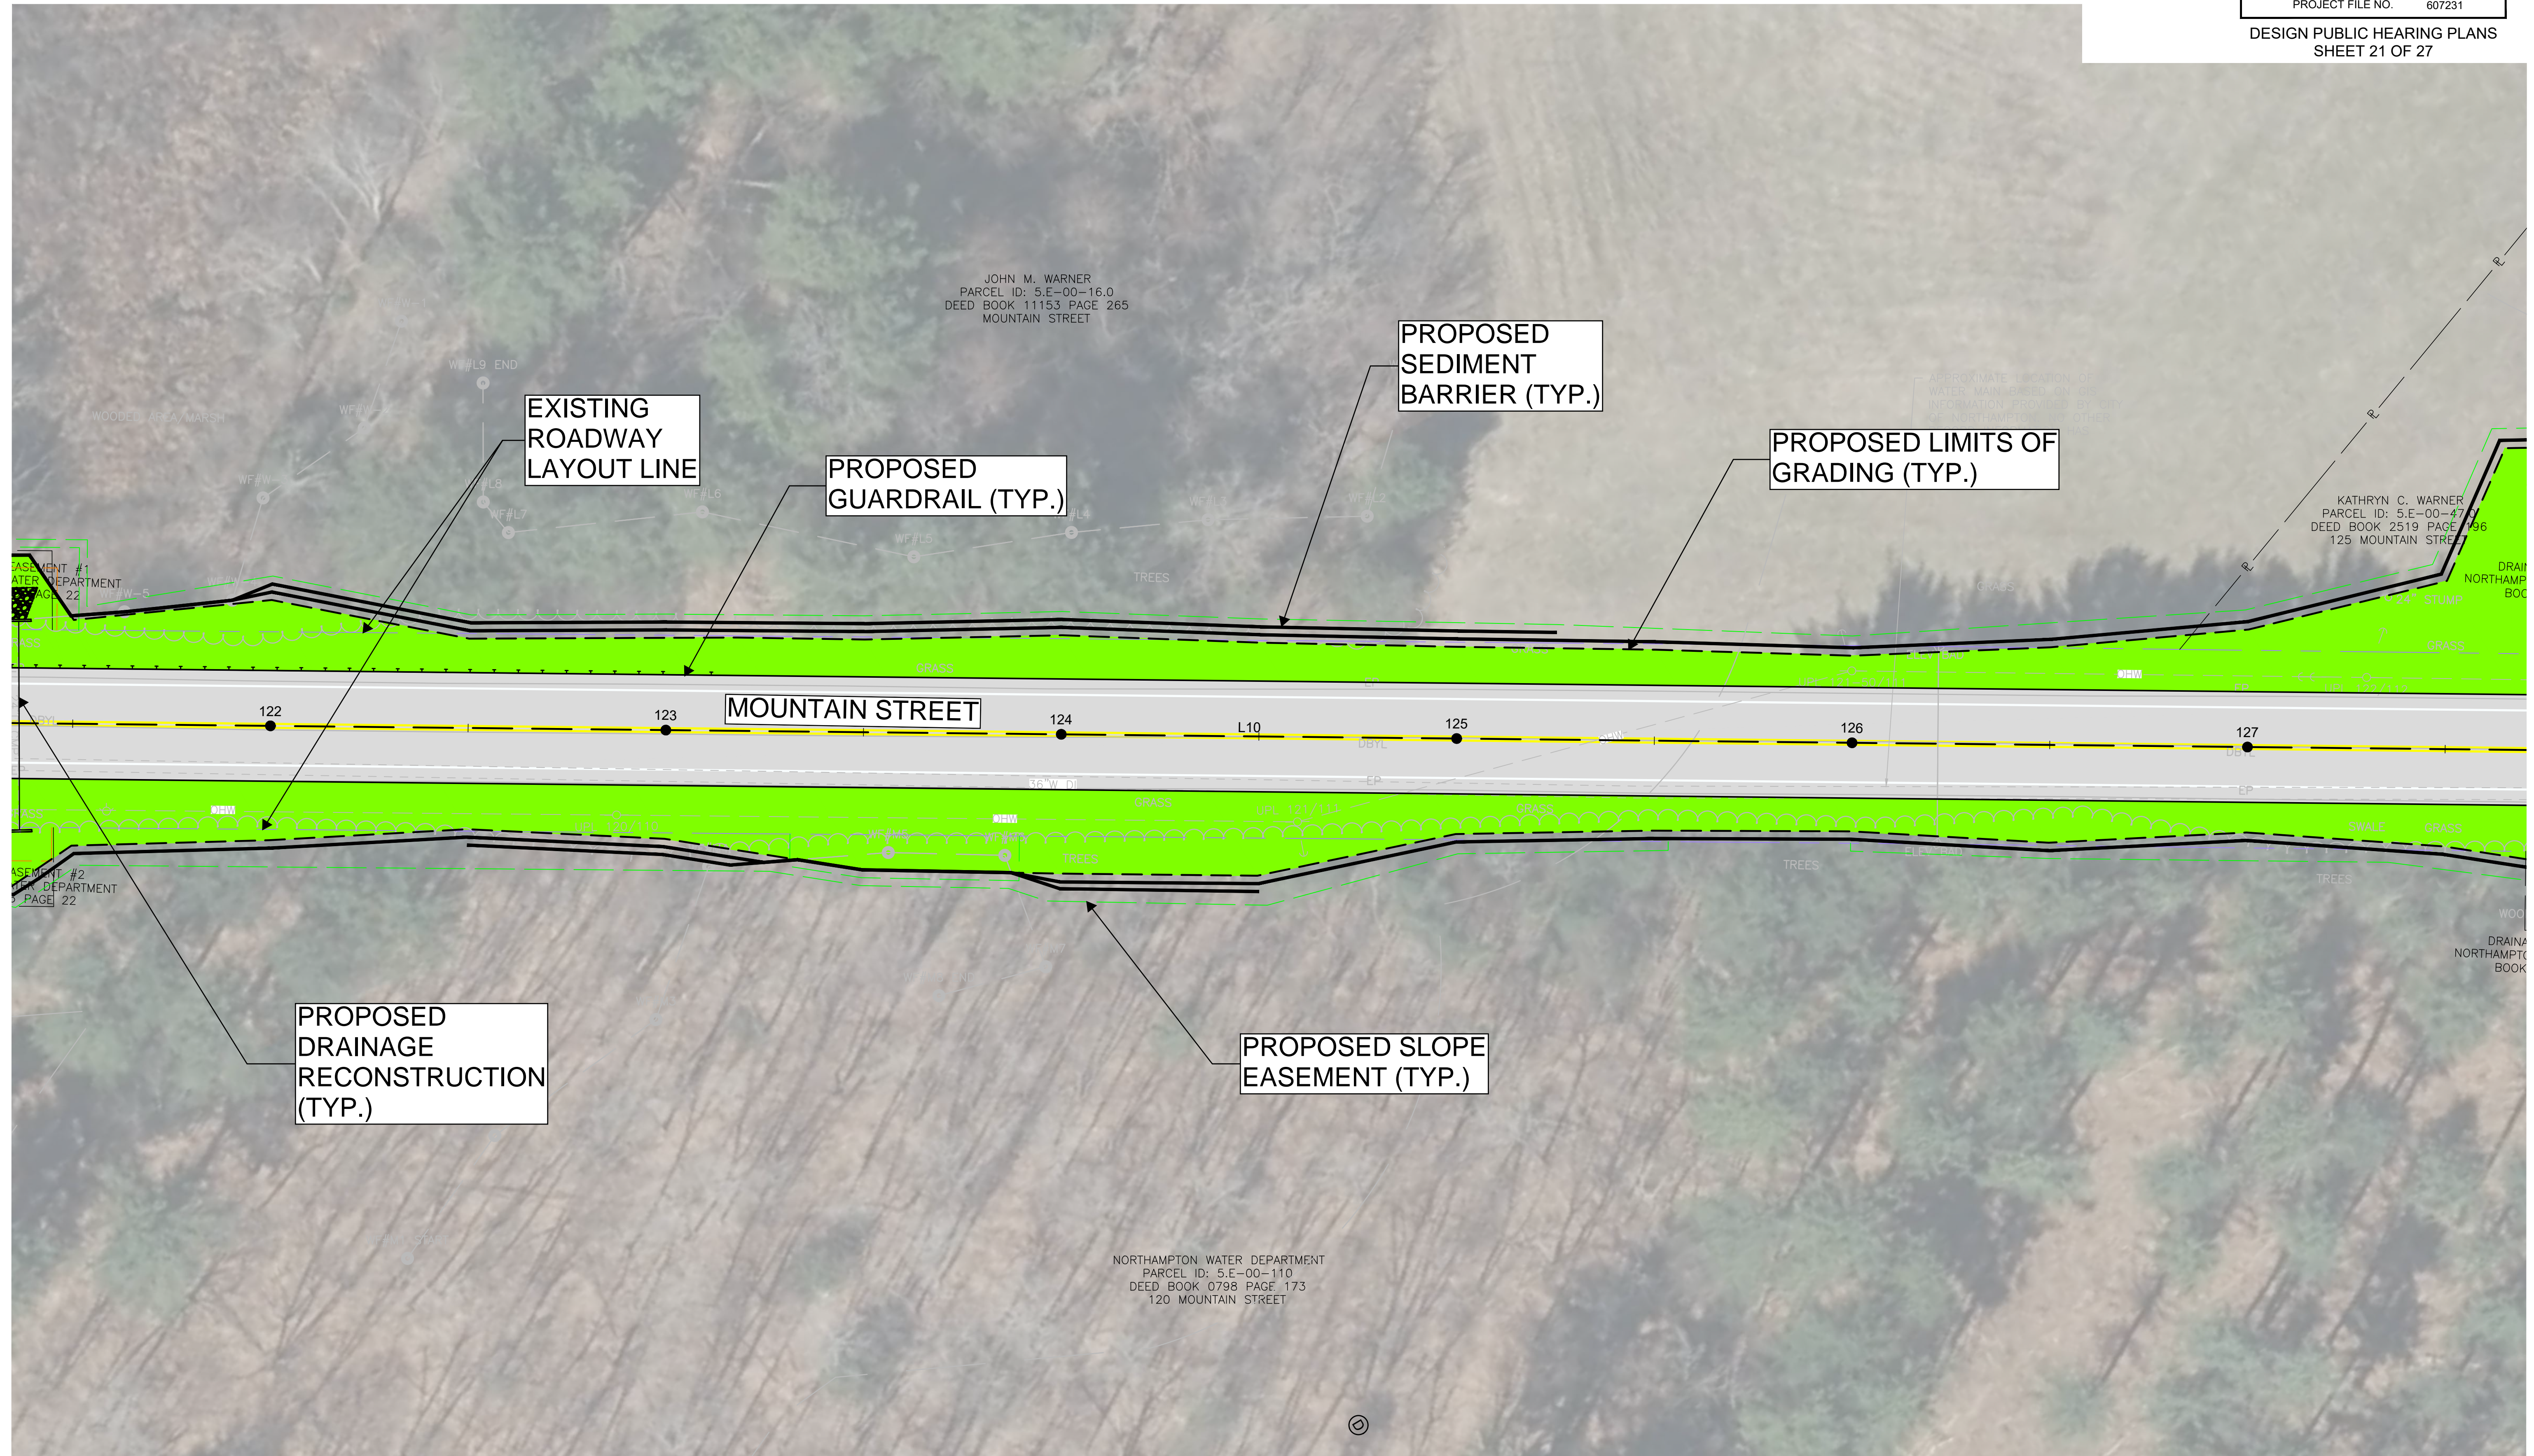

**WILLIAMSBURG  
MOUNTAIN STREET**

STATE	FED. AID PROJ. NO.	SHEET NO.	TOTAL SHEETS
MA	-	23	28
PROJECT FILE NO. 607231			



DESIGN PUBLIC HEARING PLANS  
SHEET 22 OF 27

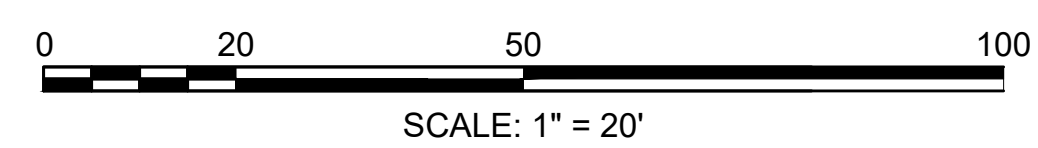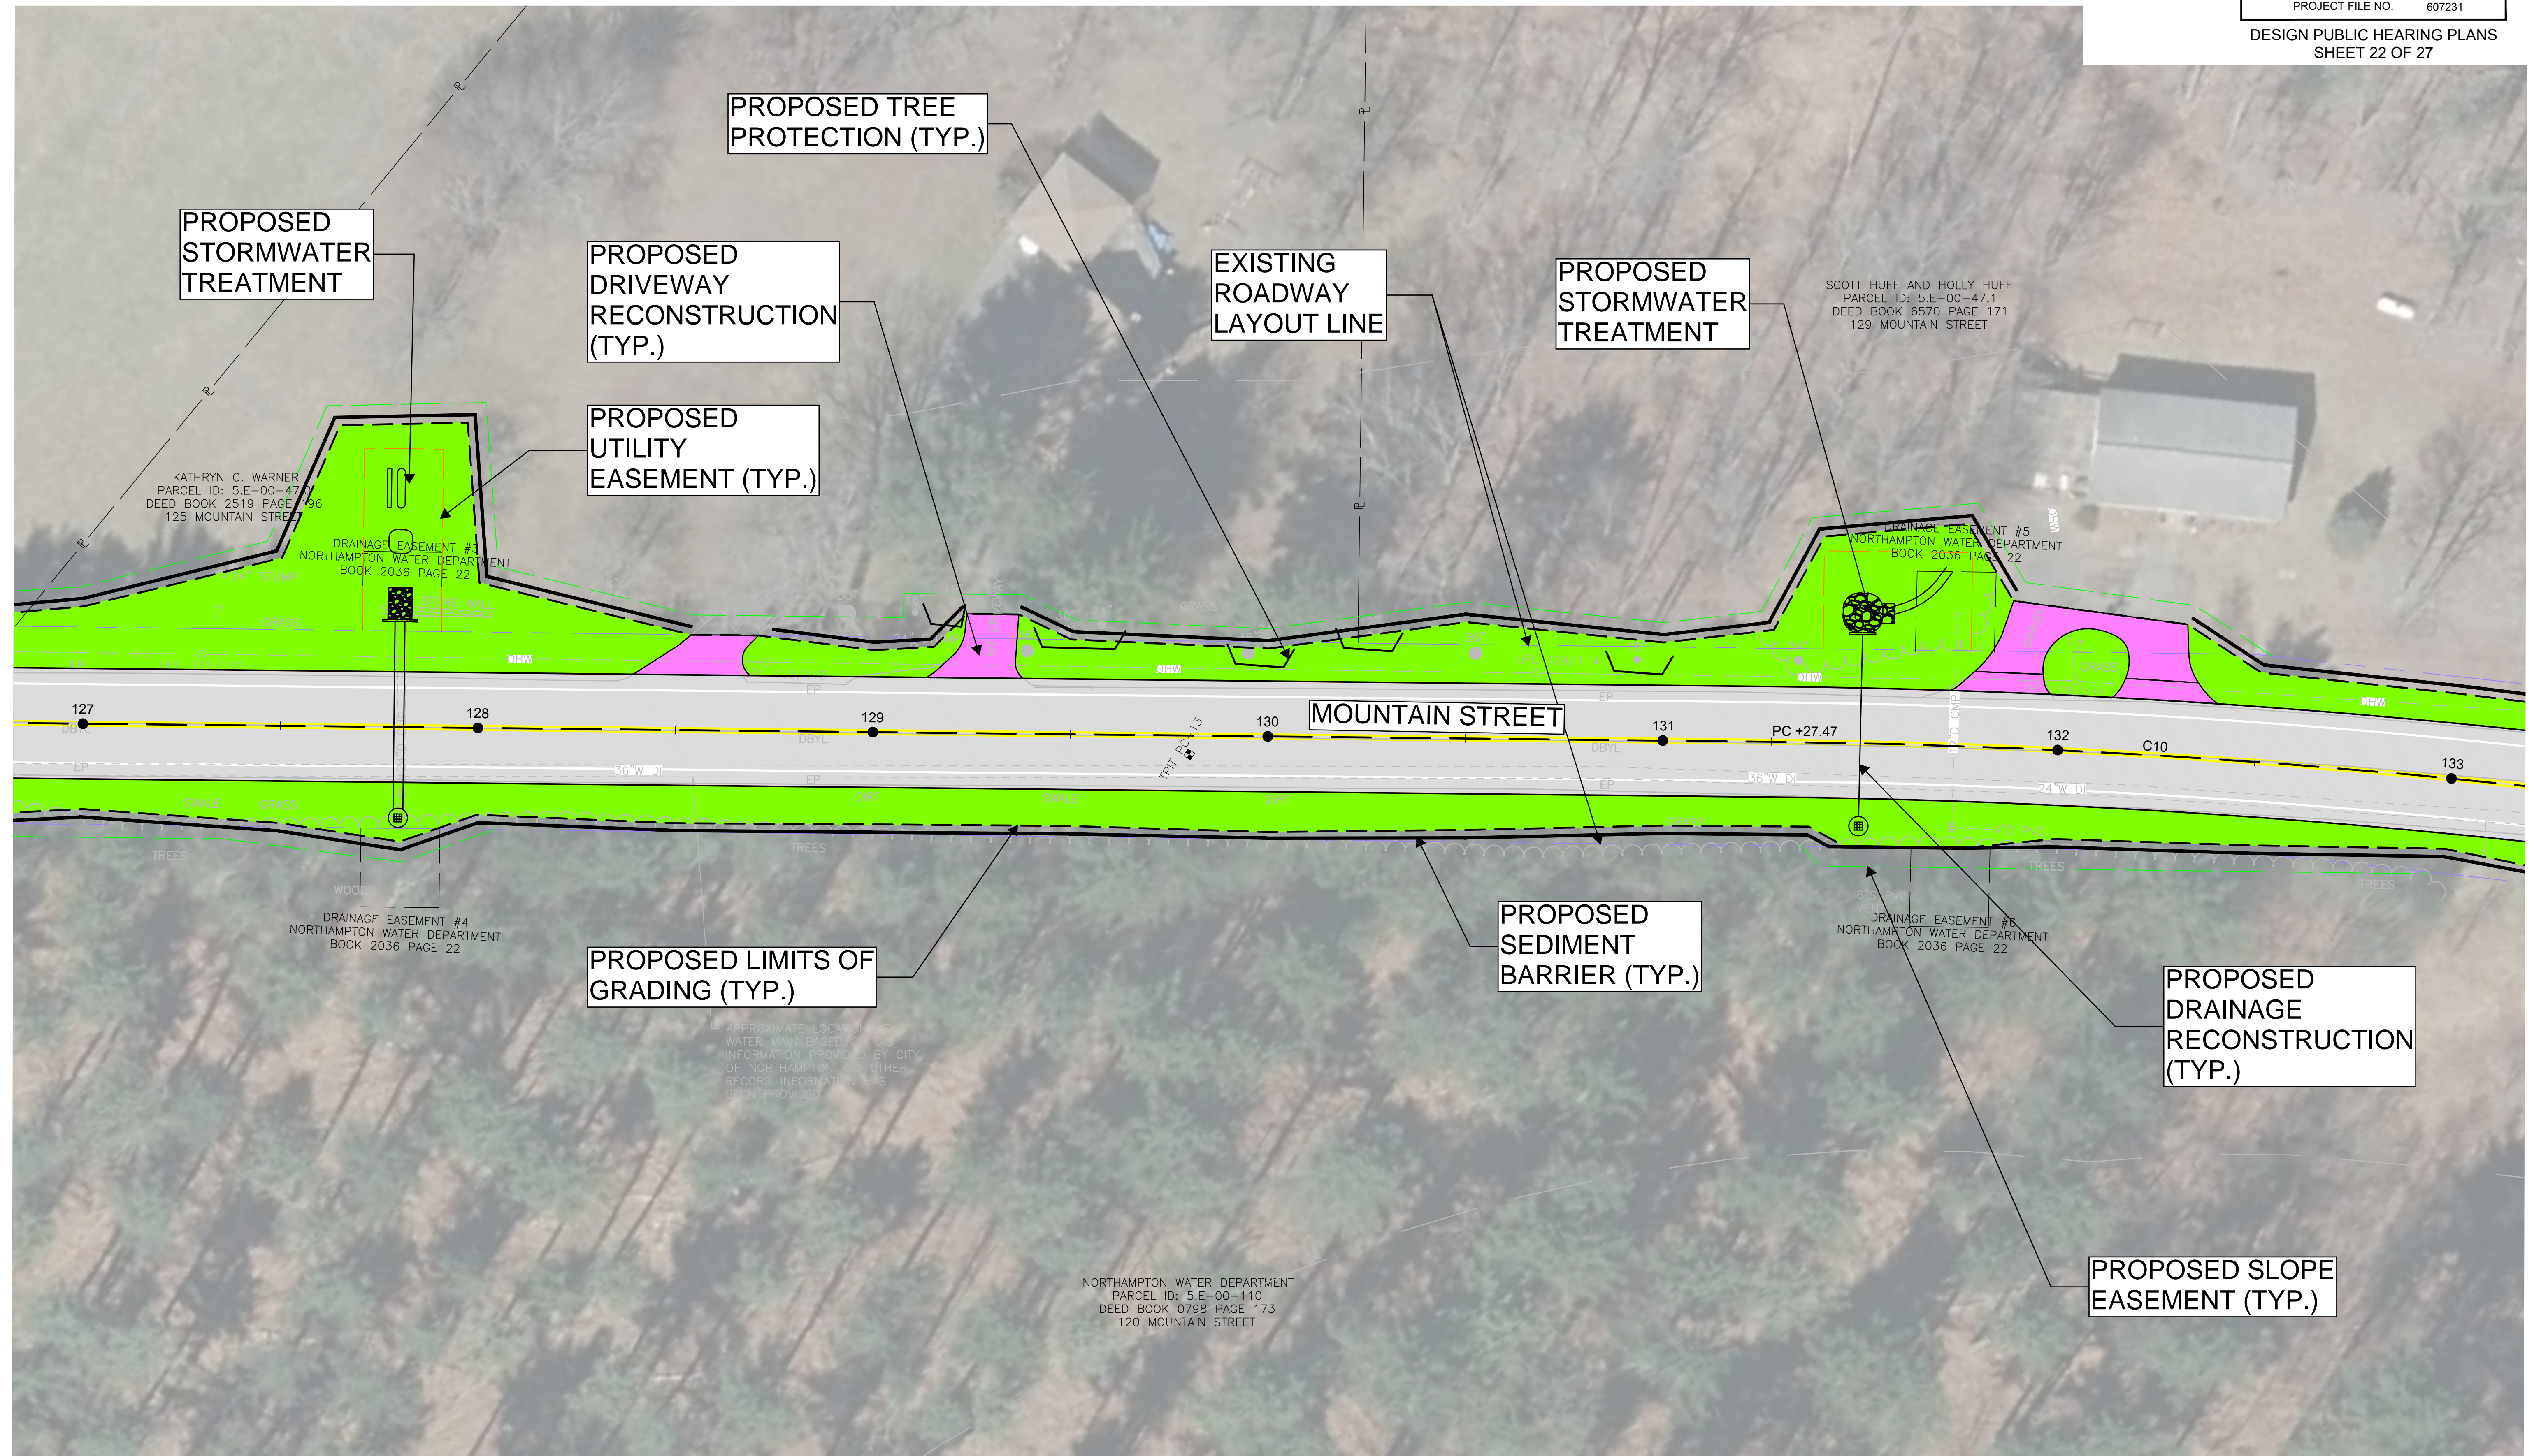

**WILLIAMSBURG  
MOUNTAIN STREET**

STATE	FED. AID PROJ. NO.	SHEET NO.	TOTAL SHEETS
MA	-	24	28
PROJECT FILE NO.		607231	

DESIGN PUBLIC HEARING PLANS  
SHEET 23 OF 27

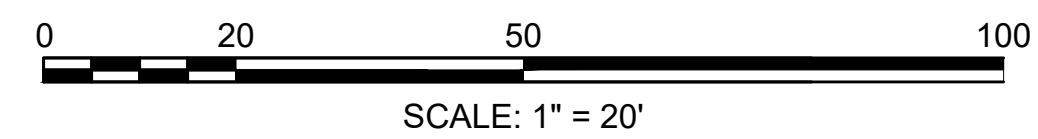
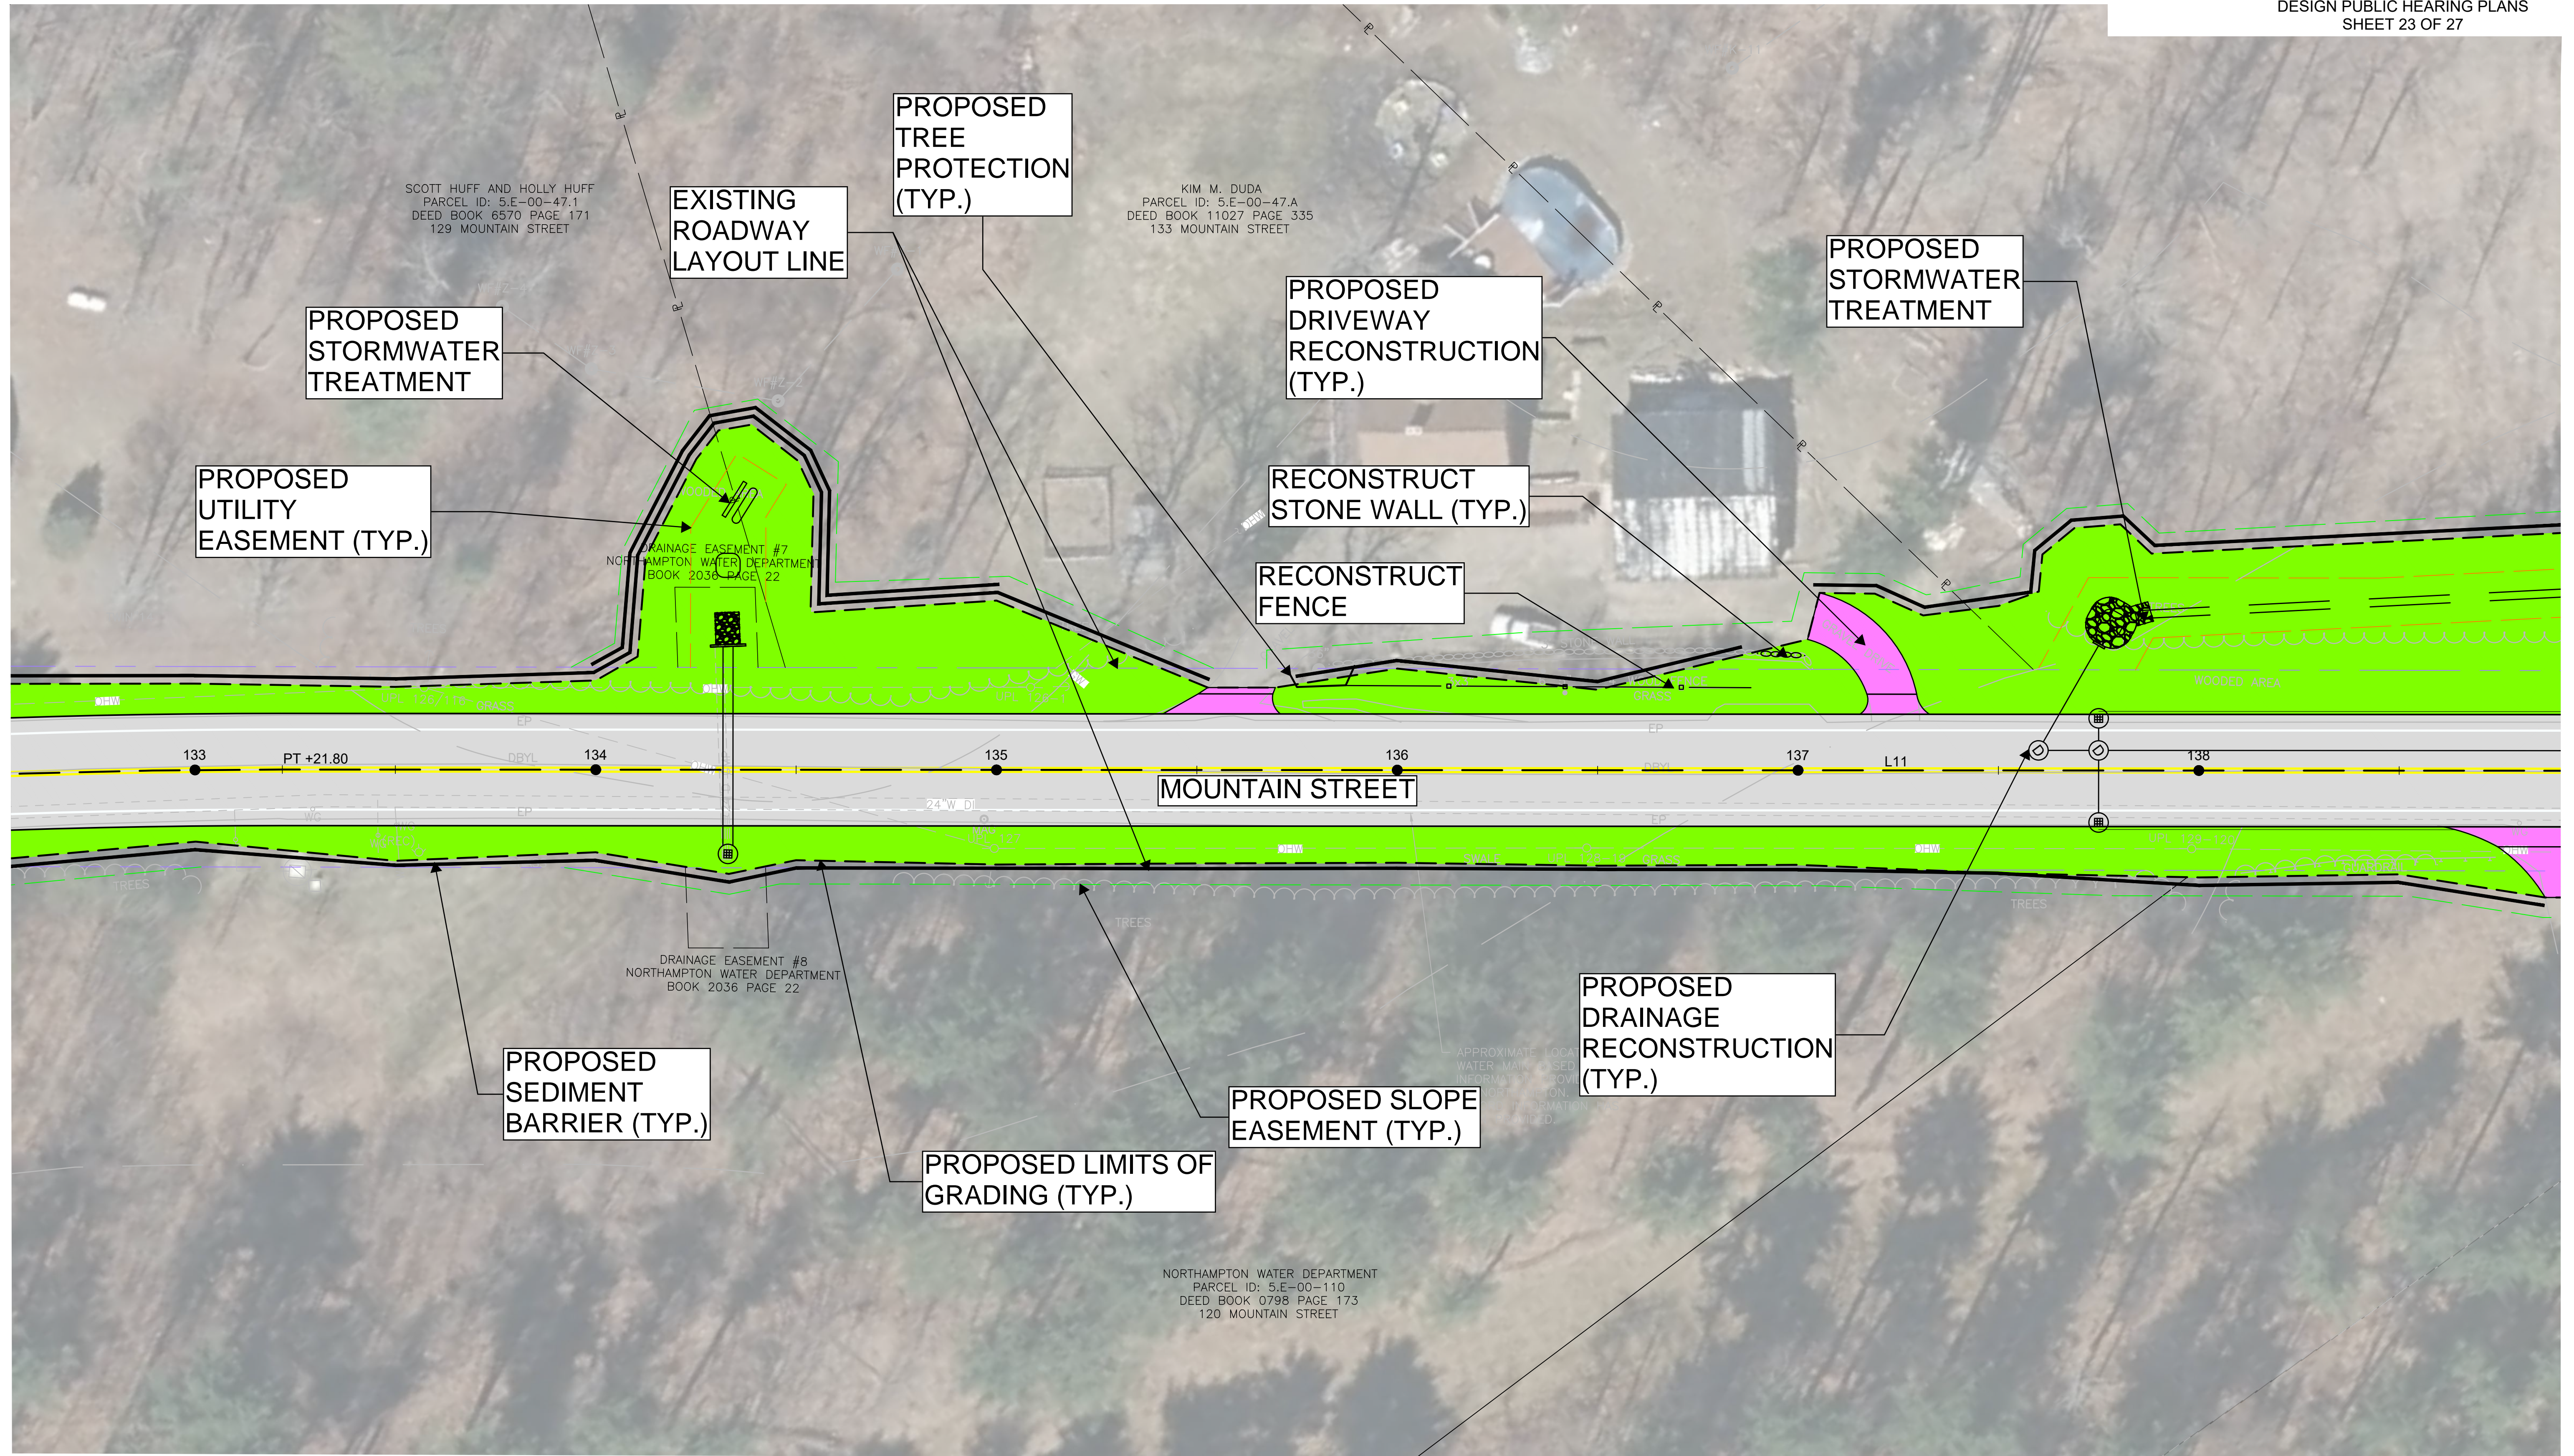




**WILLIAMSBURG  
MOUNTAIN STREET**

STATE	FED. AID PROJ. NO.	SHEET NO.	TOTAL SHEETS
MA	-	25	28
PROJECT FILE NO.		607231	

DESIGN PUBLIC HEARING PLANS  
SHEET 24 OF 27

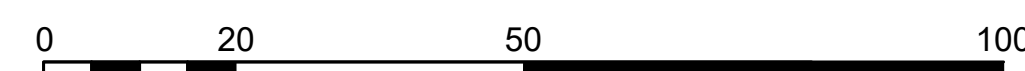
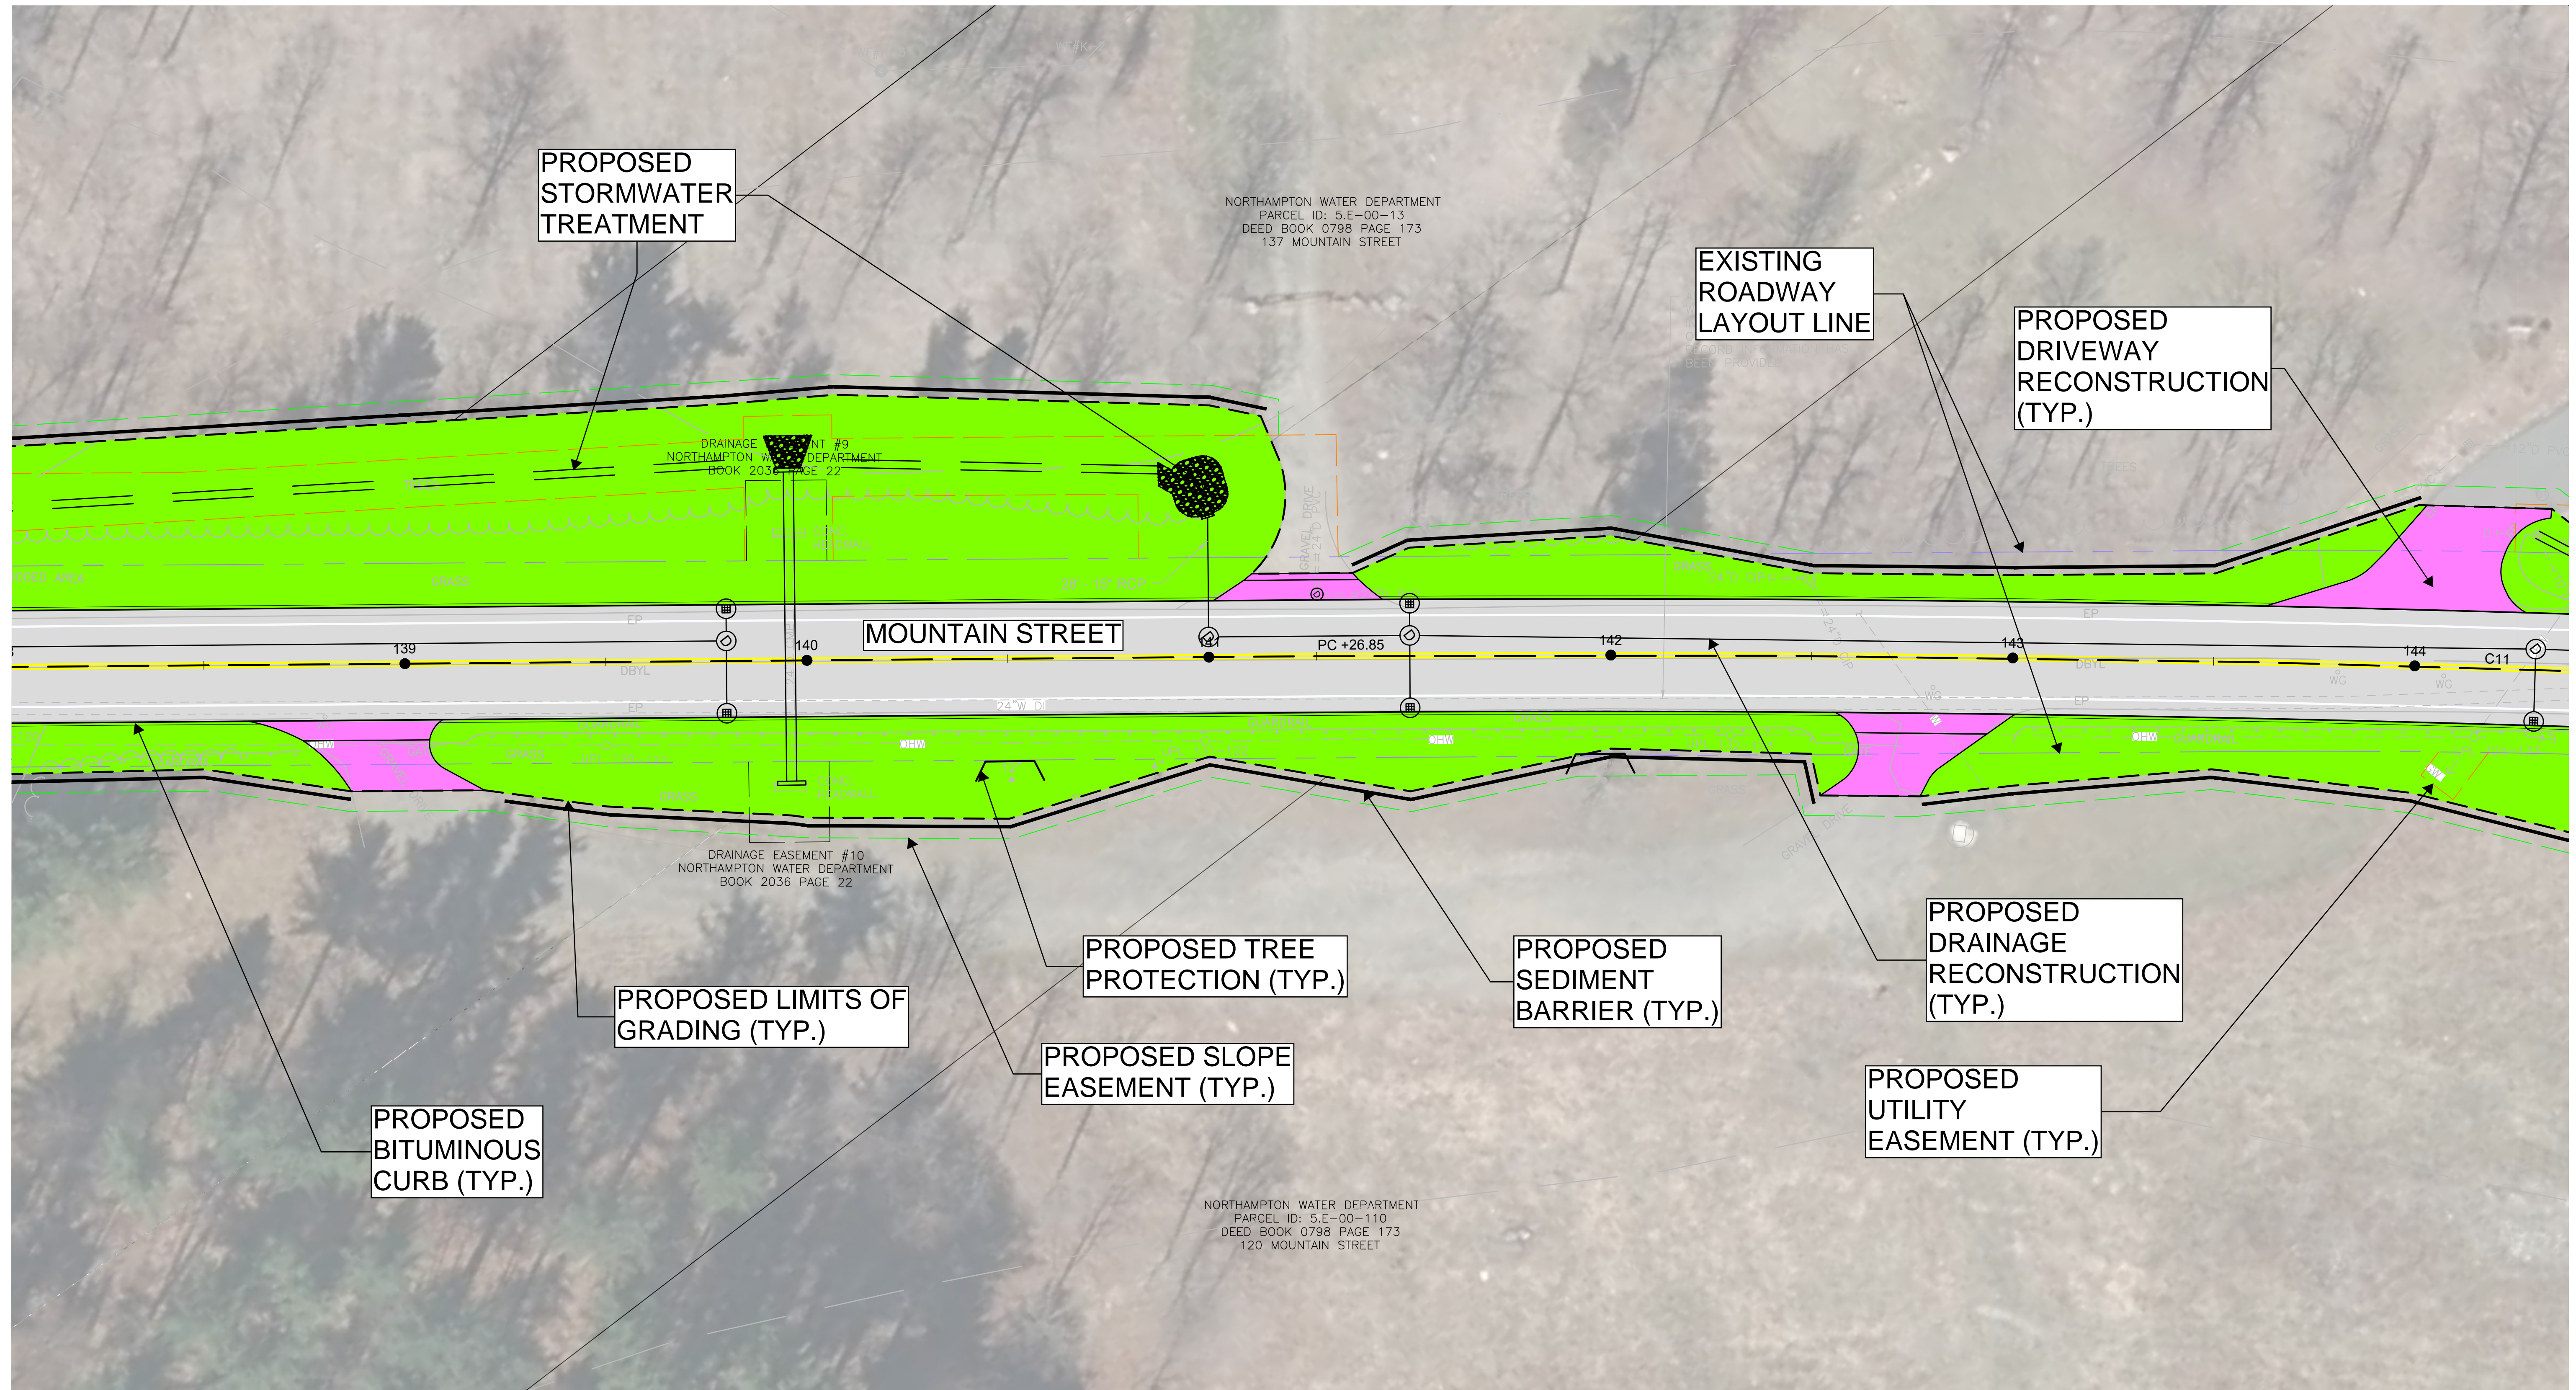


SCALE: 1" = 20'

**WILLIAMSBURG  
MOUNTAIN STREET**

STATE	FED. AID PROJ. NO.	SHEET NO.	TOTAL SHEETS
MA	-	26	28
PROJECT FILE NO.		607231	

DESIGN PUBLIC HEARING PLANS  
SHEET 25 OF 27

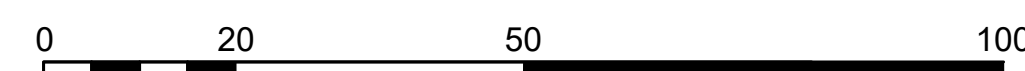
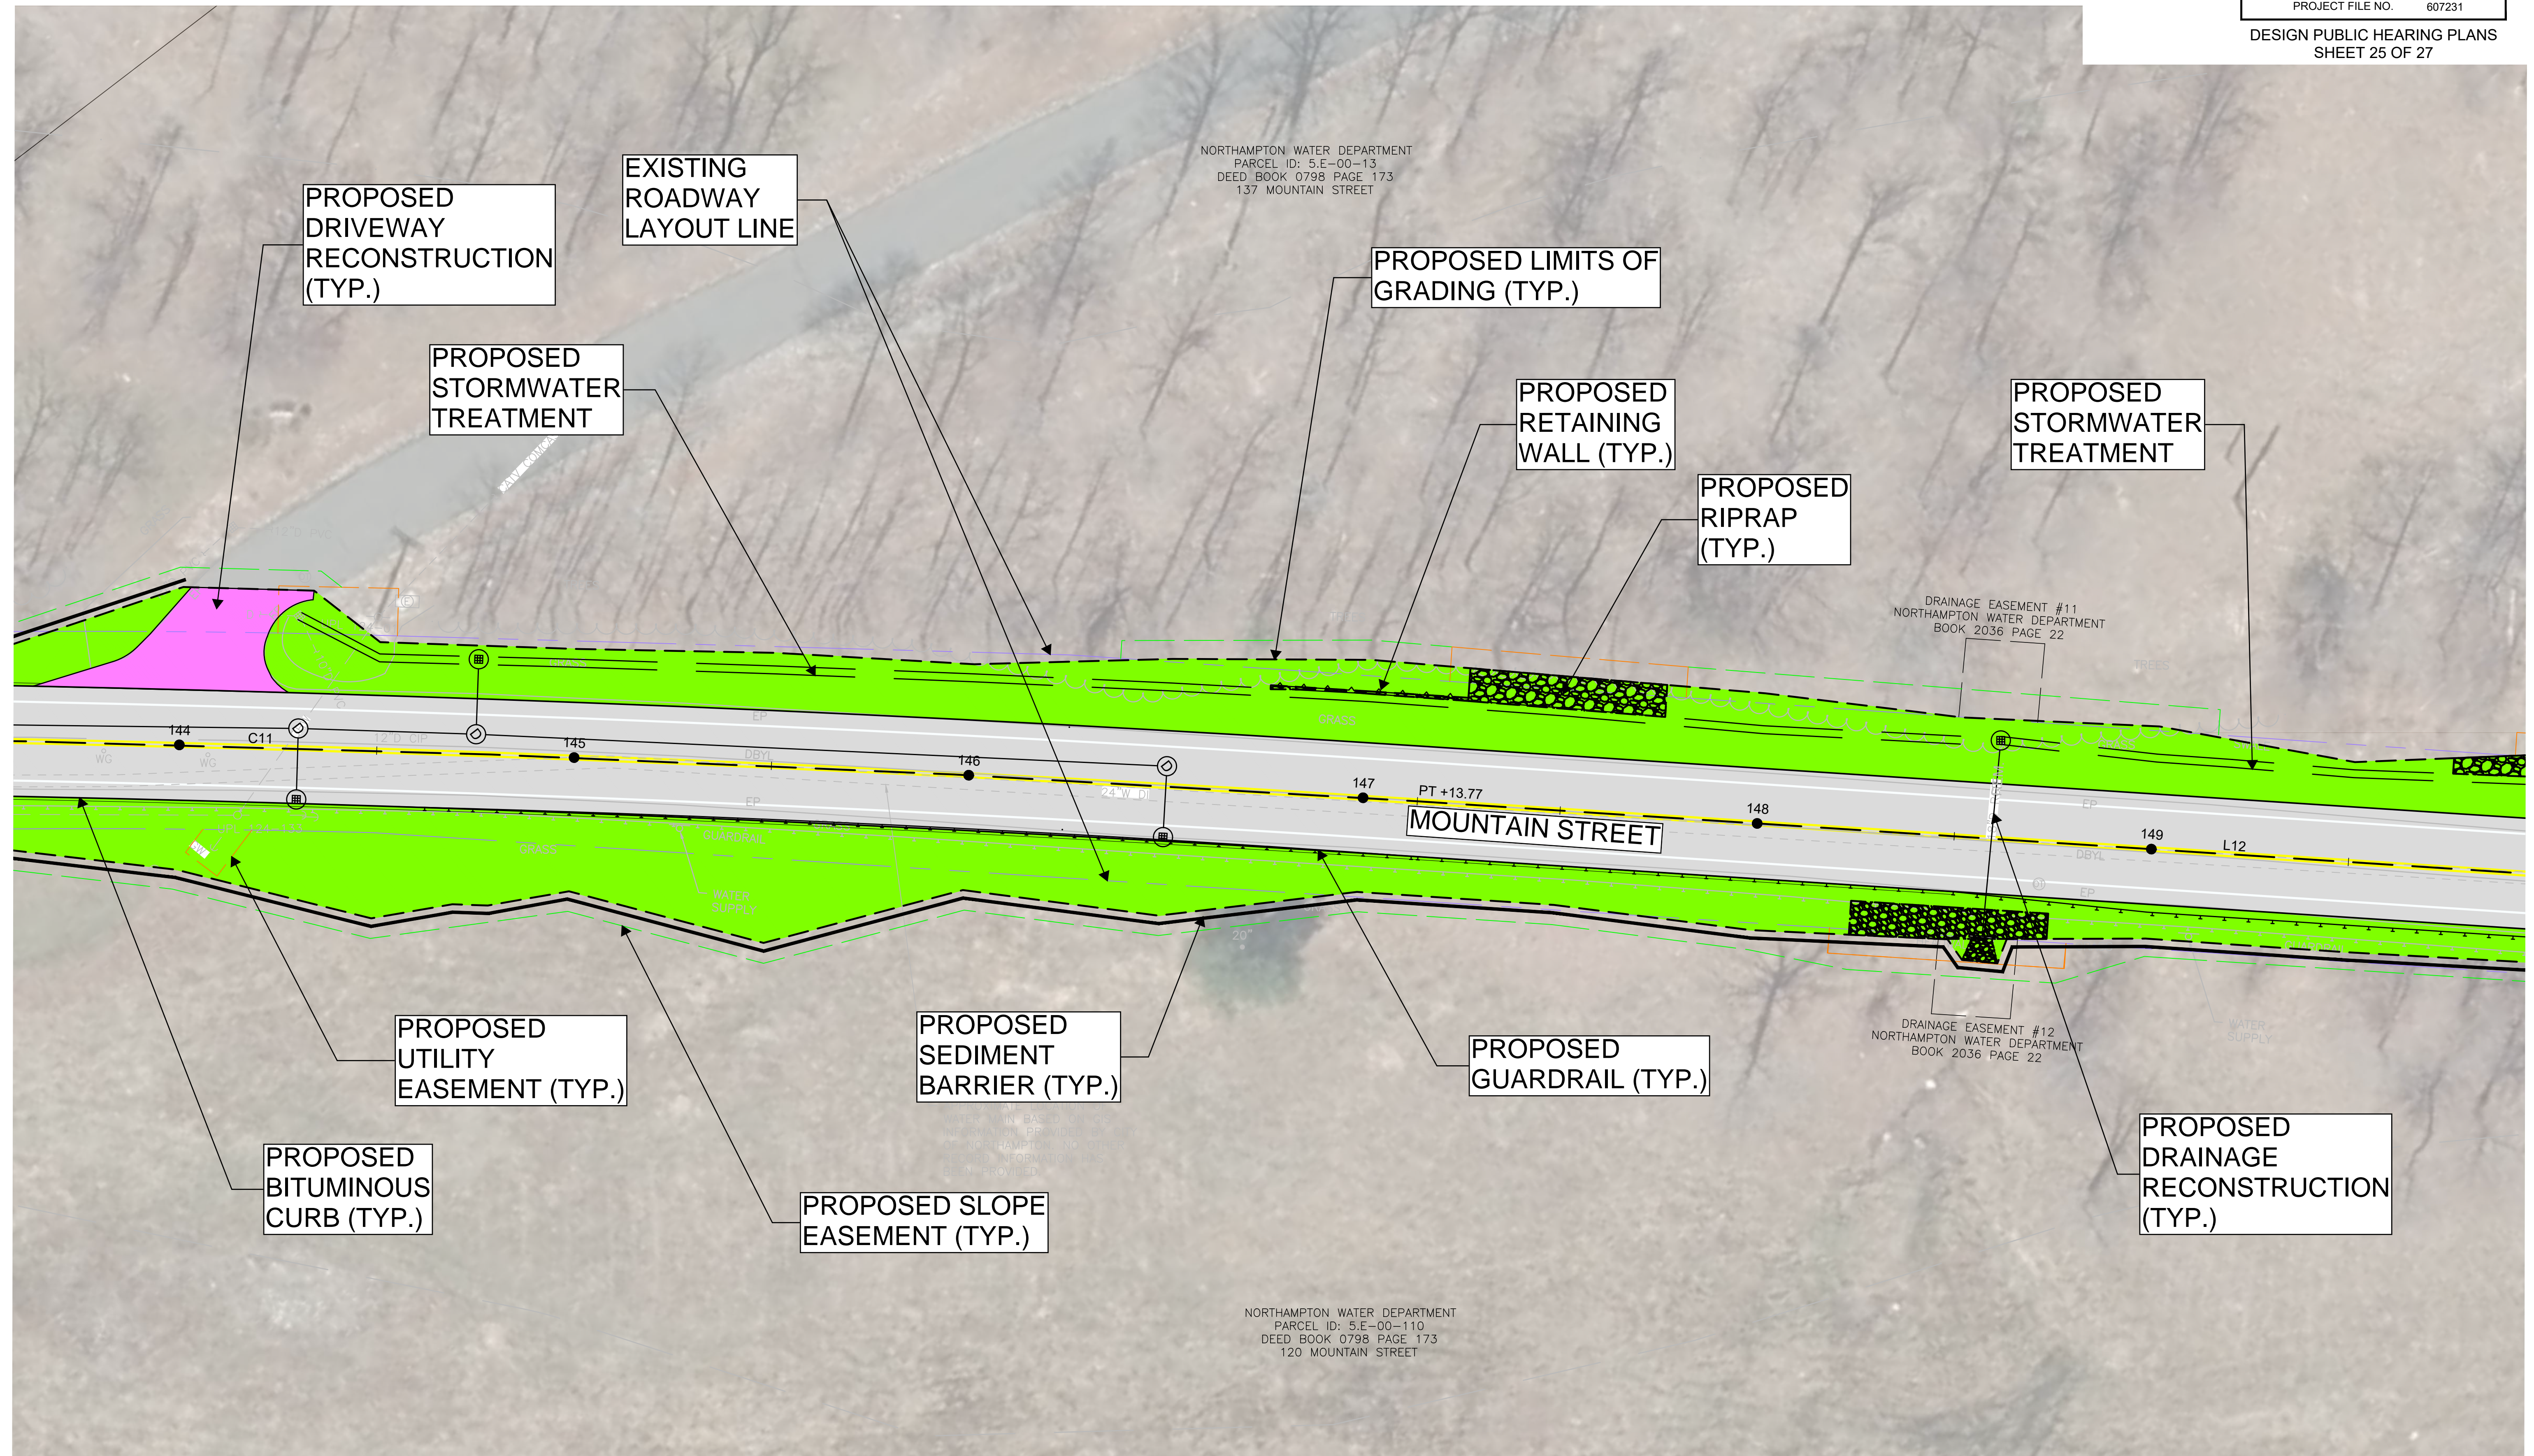


SCALE: 1" = 20'

**WILLIAMSBURG  
MOUNTAIN STREET**

STATE	FED. AID PROJ. NO.	SHEET NO.	TOTAL SHEETS
MA	-	27	28
PROJECT FILE NO.		607231	

DESIGN PUBLIC HEARING PLANS  
SHEET 26 OF 27

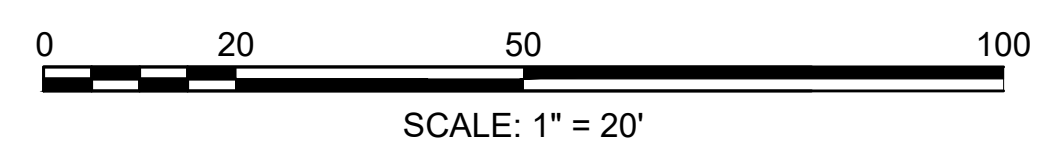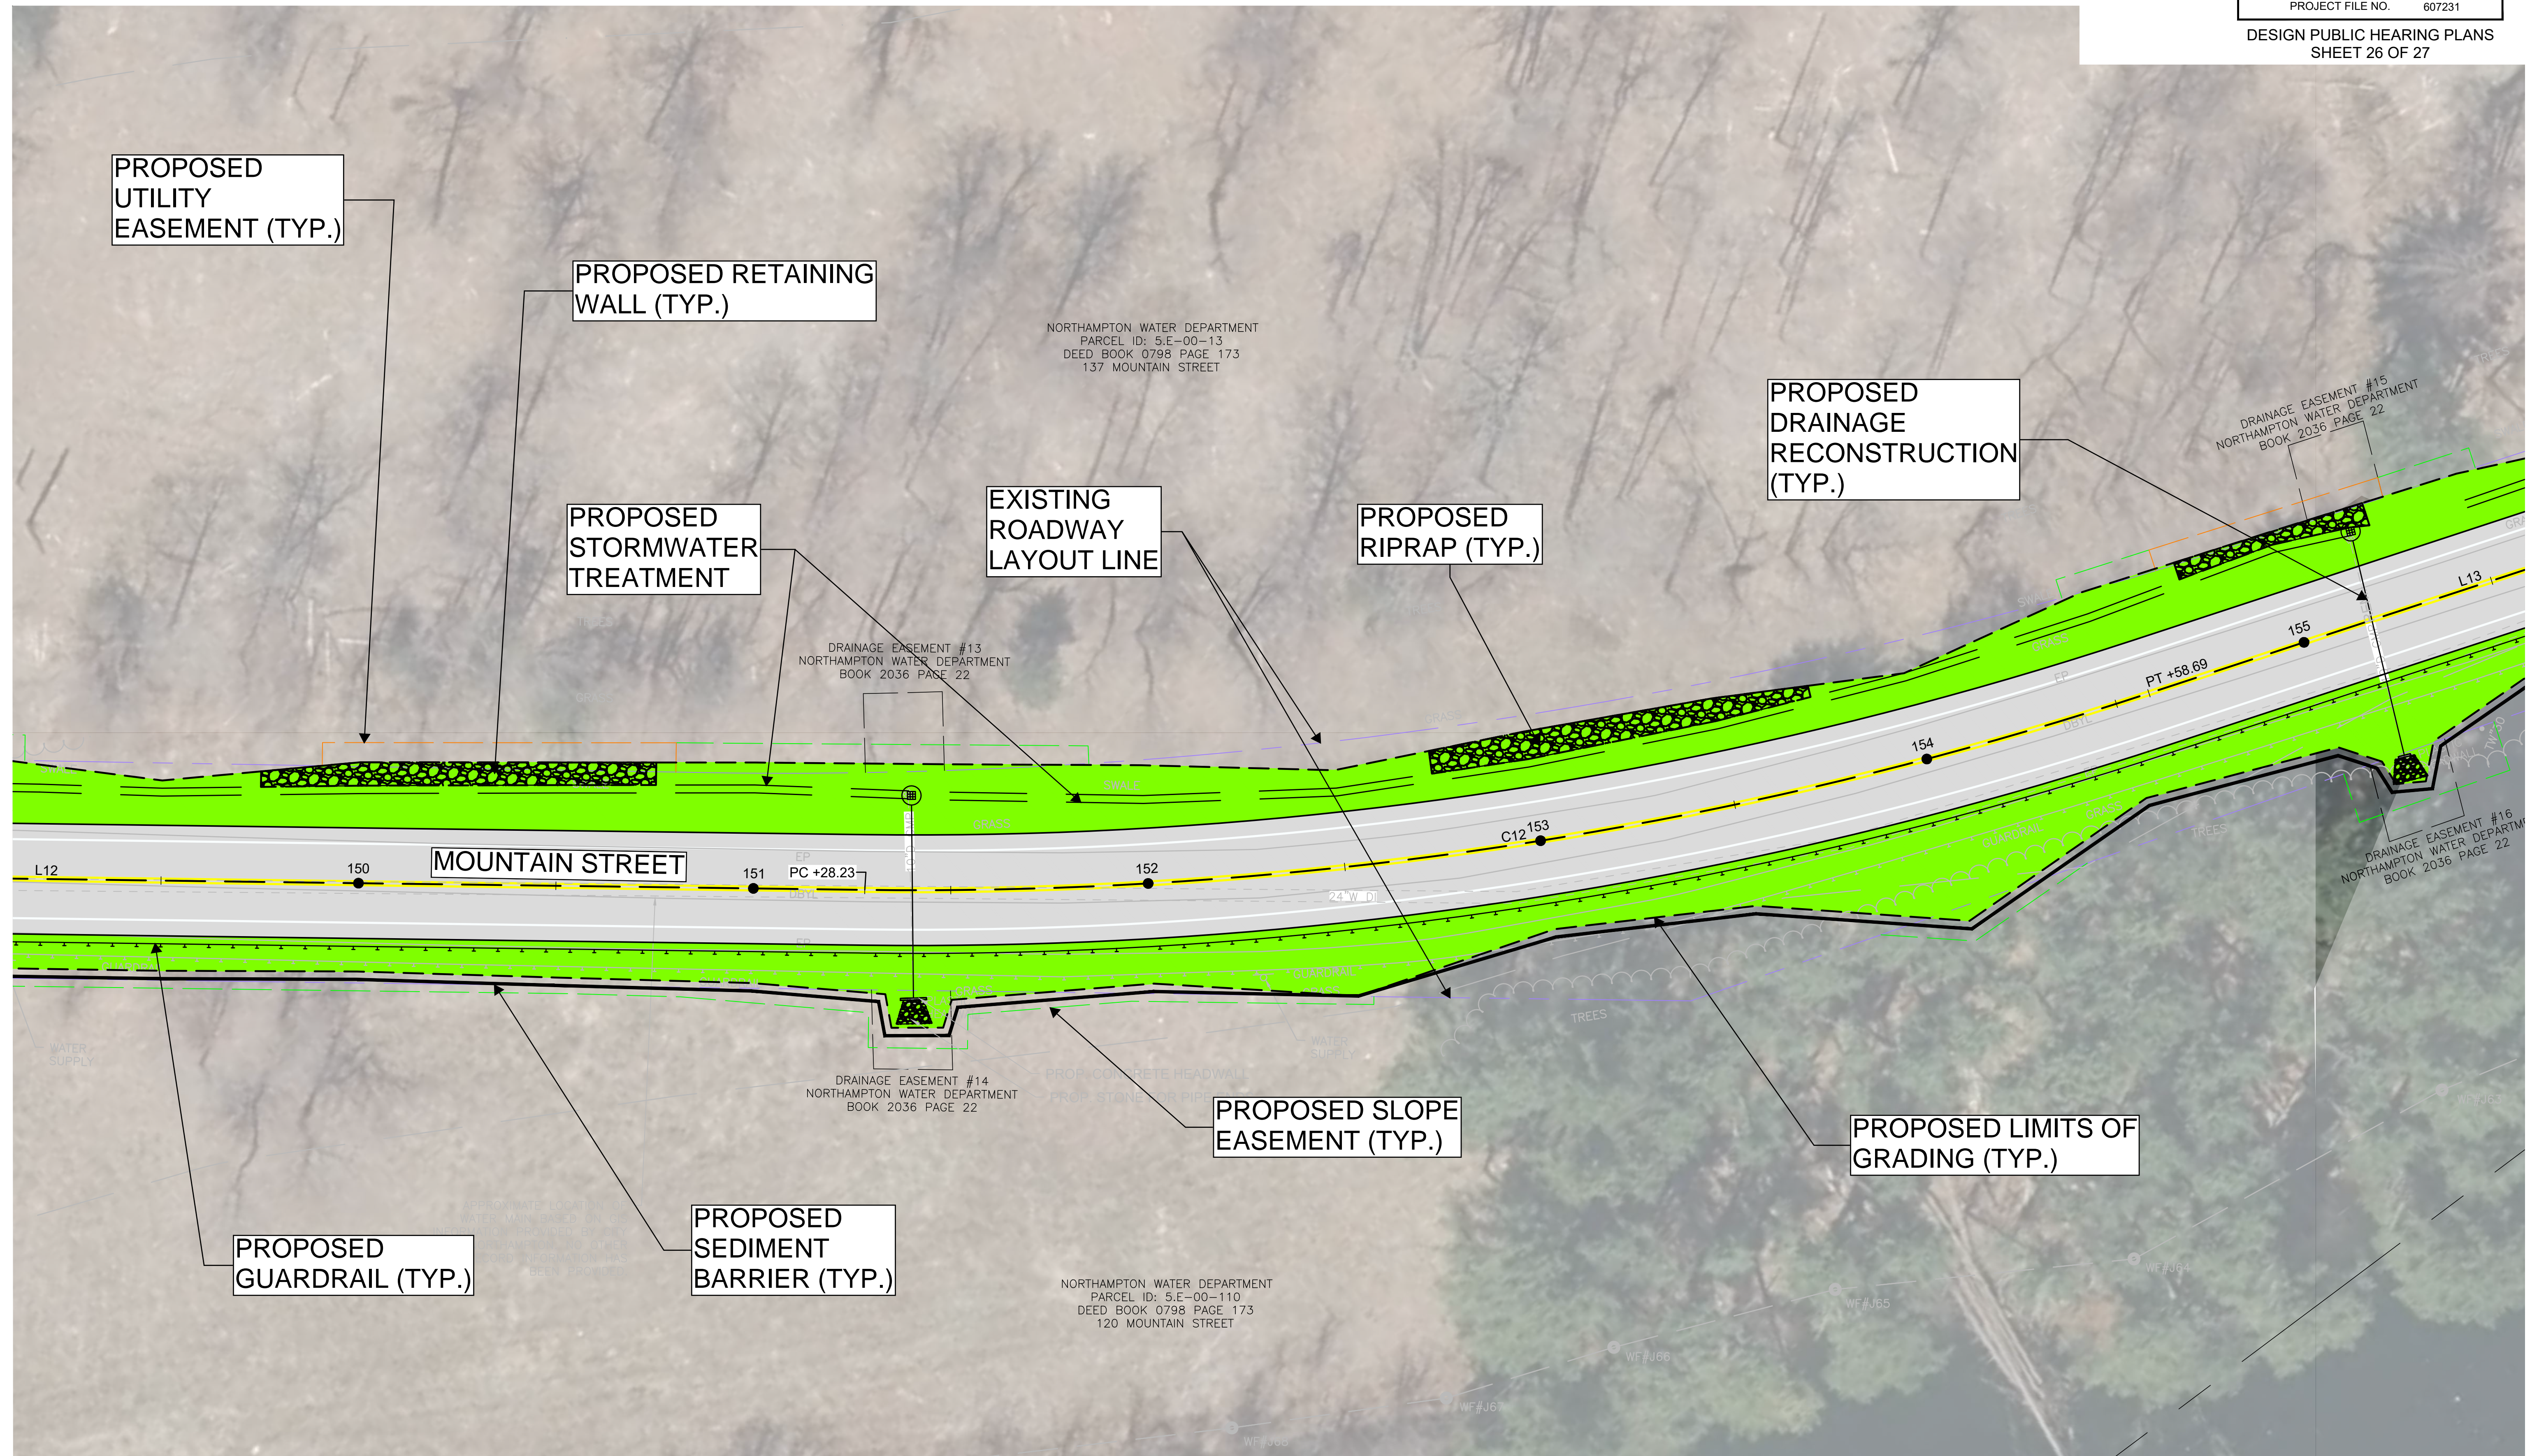

**WILLIAMSBURG  
MOUNTAIN STREET**

STATE	FED. AID PROJ. NO.	SHEET NO.	TOTAL SHEETS
MA	-	28	28
PROJECT FILE NO. 607231			

DESIGN PUBLIC HEARING PLANS  
SHEET 27 OF 27

